

**KORIDOR
UTILITI**
DARUL RIDZUAN




**TENAGA
NASIONAL**

**CADANGAN BEKALAN ELEKTRIK TAMBAHAN DARI VR 600A
KE VR 1200A KE KILANG SEDIADA DI ATAS
LOT 31A, JALAN TASEK AVENUE, TASEK INDUSTRIAL ESTATE,
31400 IPOH, PERAK DARUL RIDZUAN
UNTUK TETUAN RIPCOL ENGINEERING SDN. BHD.**

PELAN IZIN LALU

**NO FAIL RUJUKAN
KUDR/TNBB/B/10/24/0099**

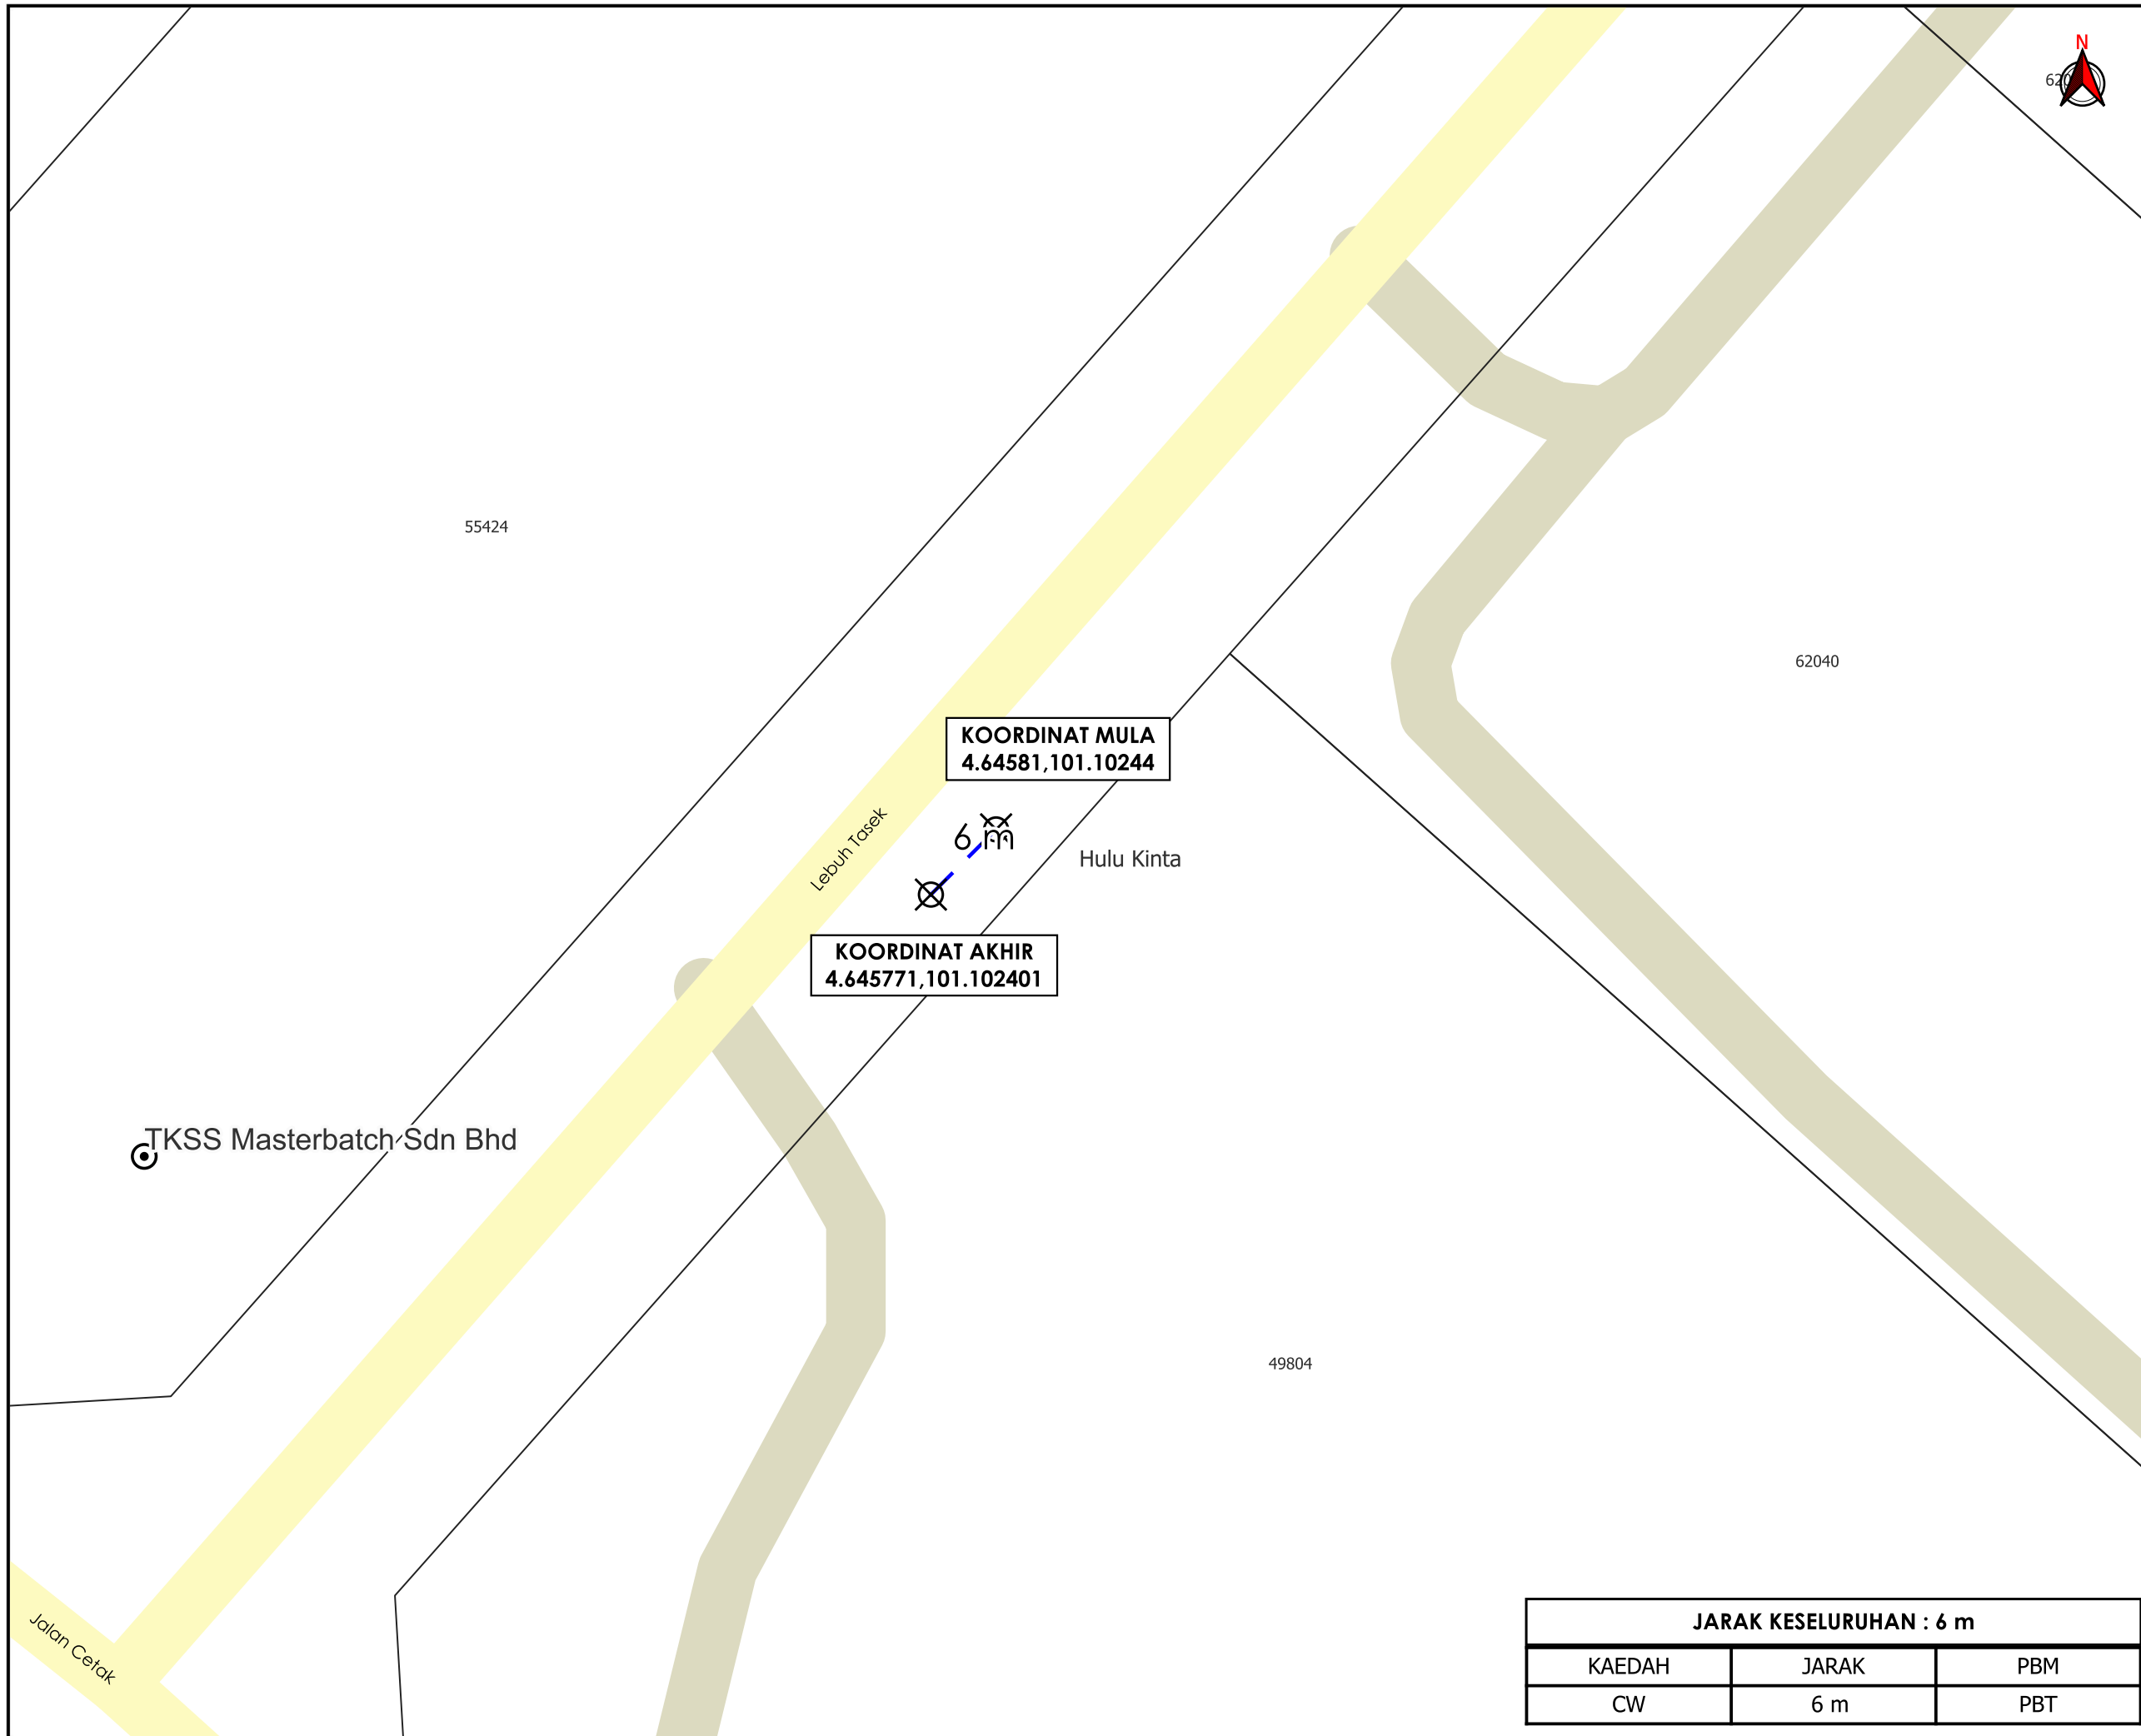

AGENSI PENYELARAS
KORIDOR UTILITI
DARUL RIDZUAN



TAJUK PERMOHONAN
CADANGAN BEKALAN ELEKTRIK TAMBAHAN DARI VR 600A KE VR 1200A KE KILANG SEDIADA DI ATAS LOT 31A, JALAN TASEK AVENUE, TASEK INDUSTRIAL ESTATE, 31400 IPOH, PERAK DARUL RIDZUAN UNTUK TETUAN RIPCOL ENGINEERING SDN. BHD.

PETUNJUK

	JALAN PBT
	JALAN PERSENDIRIAN
	CARRIAGE WAY
	TITIK MULA/AKHIR

PIHAK BERKUASA MELULUS

	MAJLIS BANDARAYA IPOH

PENYEDIA UTILITI



JENIS PELAN	PELAN IZIN LALU
PELUKIS PELAN	NOR ALIA
TARIKH DIKELUARKAN	2024-11-04
MUKA SURAT	1/1
NO FAIL RUJUKAN	PINDAAN
KUDR/TNBB/B/10/24/0099	00

JARAK KESELURUHAN : 6 m

KAEDAH	JARAK	PBM
CW	6 m	PBT

*PENGUKURAN BERDASARKAN JARAK SATELIT