

**KORIDOR  
UTILITI**  
DARUL RIDZUAN




**TENAGA  
NASIONAL**

**PERMOHONAN TAMBAHAN BEKALAN ELEKTRIK DI ATAS PT  
254633, JALAN LAHAT, 31450 IPOH, PERAK BAGI TETUAN  
LIEW CHEE FAN (NO.AKAUN: 210182111602)**

**PELAN IZIN LALU**

**NO FAIL RUJUKAN  
KUDR/TNBB/B/08/24/0036**

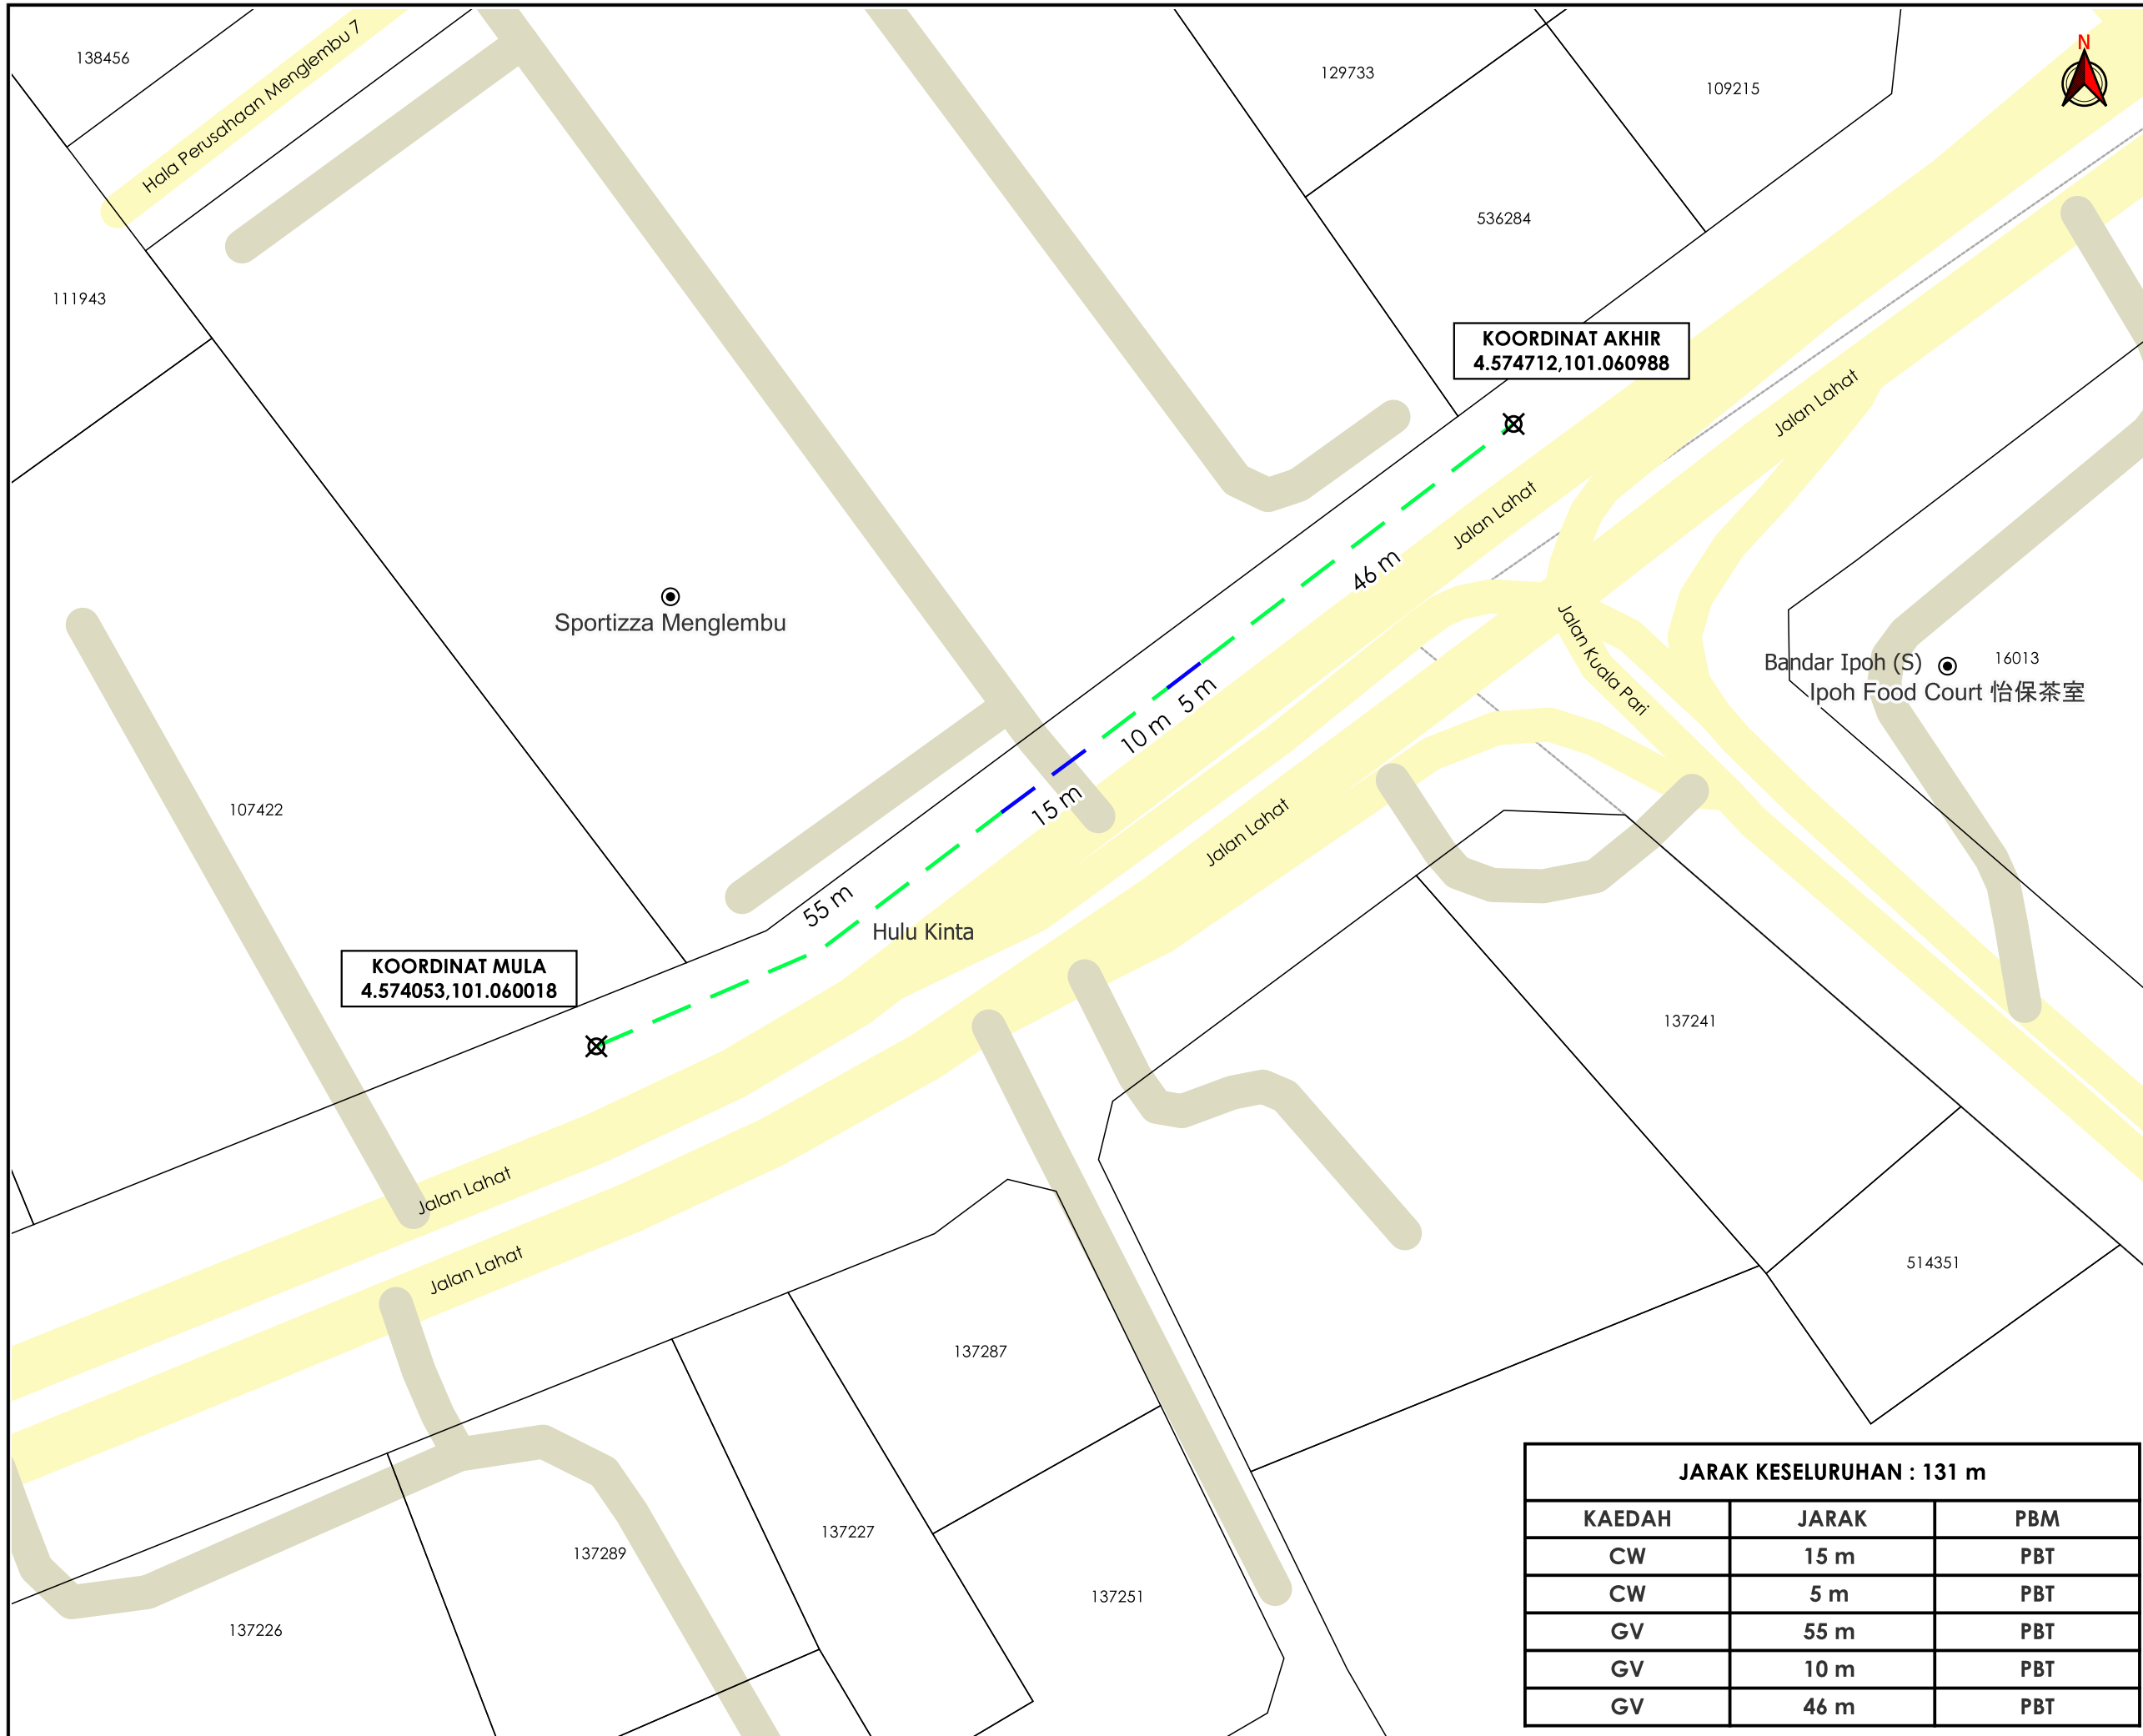

**TAJUK PERMOHONAN**  
 PERMOHONAN TAMBAHAN BEKALAN ELEKTRIK DI ATAS PT 254633, JALAN LAHAT, 31450 IPOH, PERAK BAGI TETUAN LIEW CHEE FAN (NO.AKAUN: 210182111602)

- PETUNJUK**
- JALAN PBT
  - JALAN PERSENDIRIAN
  - CARRIAGE WAY
  - GRASS VERGE
  - X TITIK MULA/AKHIR

**PIHAK BERKUASA MELULUS**



	<b>MAJLIS BANDARAYA IPOH</b>

**PENYEDIA UTILITI**



JENIS PELAN	PELAN IZIN LALU
PELUKIS PELAN	SYAHMIZA SUHAILA
TARIKH DIKELUARKAN	2024-08-30
MUKA SURAT	1/1
NO FAIL RUJUKAN	PINDAAN
KUDR/TNBB/B/08/24/0036	<b>01</b>

JARAK KESELURUHAN : 131 m		
KAEDAH	JARAK	PBM
CW	15 m	PBT
CW	5 m	PBT
GV	55 m	PBT
GV	10 m	PBT
GV	46 m	PBT

\*PENGUKURAN BERDASARKAN JARAK SATELIT