


**KORIDOR
UTILITI**
DARUL RIDZUAN



**PROJEK SISTEM PENGAGIHAN GAS ASLI KE KILANG HARUMI
BRANDS SDN BHD, SITA WAN, PERAK DARUL RIDZUAN**

PELAN IZIN LALU

**NO FAIL RUJUKAN
KUDR/GMDSB/B/12/24/0211**

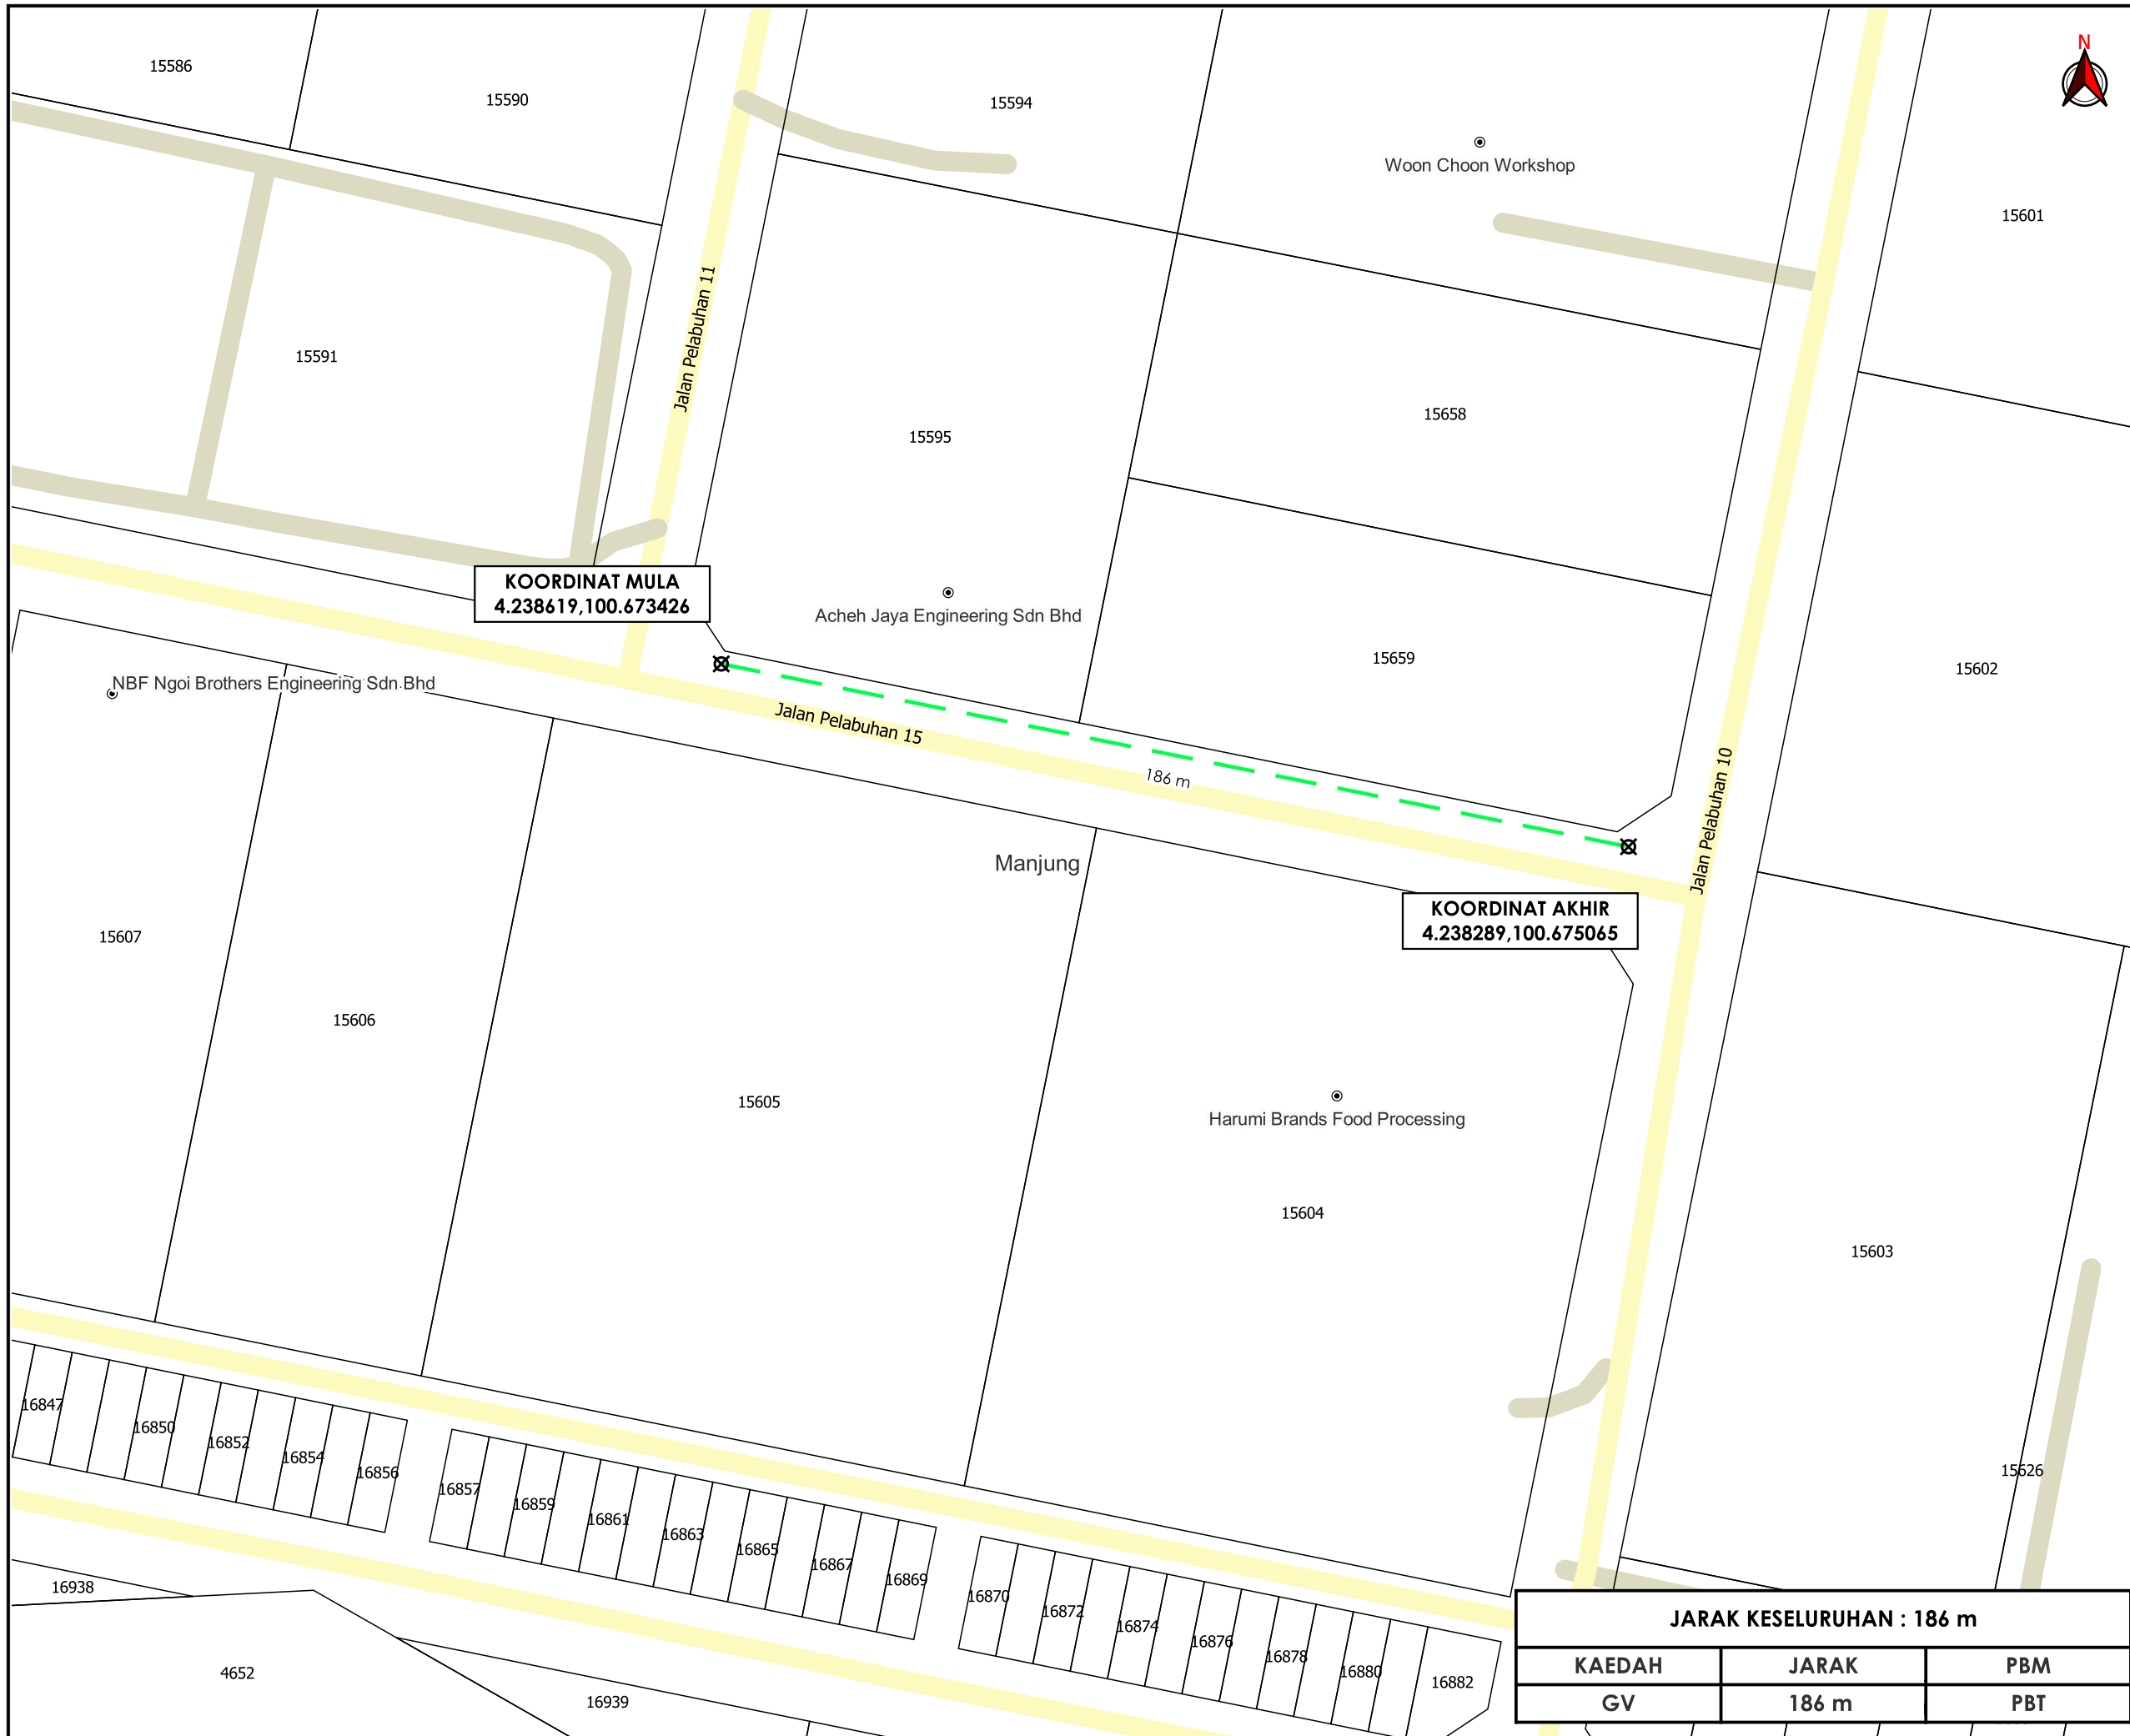

KOORDINAT MULA
4.238619,100.673426

KOORDINAT AKHIR
4.238289,100.675065


JARAK KESELURUHAN : 186 m		
KAEDAH	JARAK	PBM
GV	186 m	PBT



TAJUK PERMOHONAN
PROJEK SISTEM PENGAGIHAN GAS ASLI KE
KILANG HARUMI BRANDS SDN BHD, SITIAWAN,
PERAK DARUL RIDZUAN

- PETUNJUK**
- JALAN PBT
 - JALAN PERSENDIRIAN
 - GRASS VERGE
 - ✕ TITIK MULA/AKHIR

PIHAK BERKUASA MELULUS

	MAJLIS PERBANDARAN MANJUNG
---	----------------------------

PENYEDIA UTILITI



JENIS PELAN	PELAN IZIN LALU
PELUKIS PELAN	SYAHMIZA SUHAILA
TARIKH DIKELUARKAN	2024-12-23
MUKA SURAT	1/1
NO FAIL RUJUKAN	PINDAAN
KUDR/GMDSB/B/12/24/0211	00

***PENGUKURAN BERDASARKAN JARAK SATELIT**