

**KORIDOR
UTILITI**
DARUL RIDZUAN




IndahWater

**PERMOHONAN BAGI MENJALANKAN KERJA KERJA "SEWER
MODIFICATION WORKS AT INDAH WATER KONSORTIUM SDN.
BHD.'S SEWAGE TREATMENT PLANT (ASSET NO. IPH084)
LOCATED AT TAMAN DESA AMAN, IPOH, PERAK (DESIGN
AND BUILD)"**

PELAN IZIN LALU

**NO FAIL RUJUKAN
KUDR/IWK/A/12/24/0182**

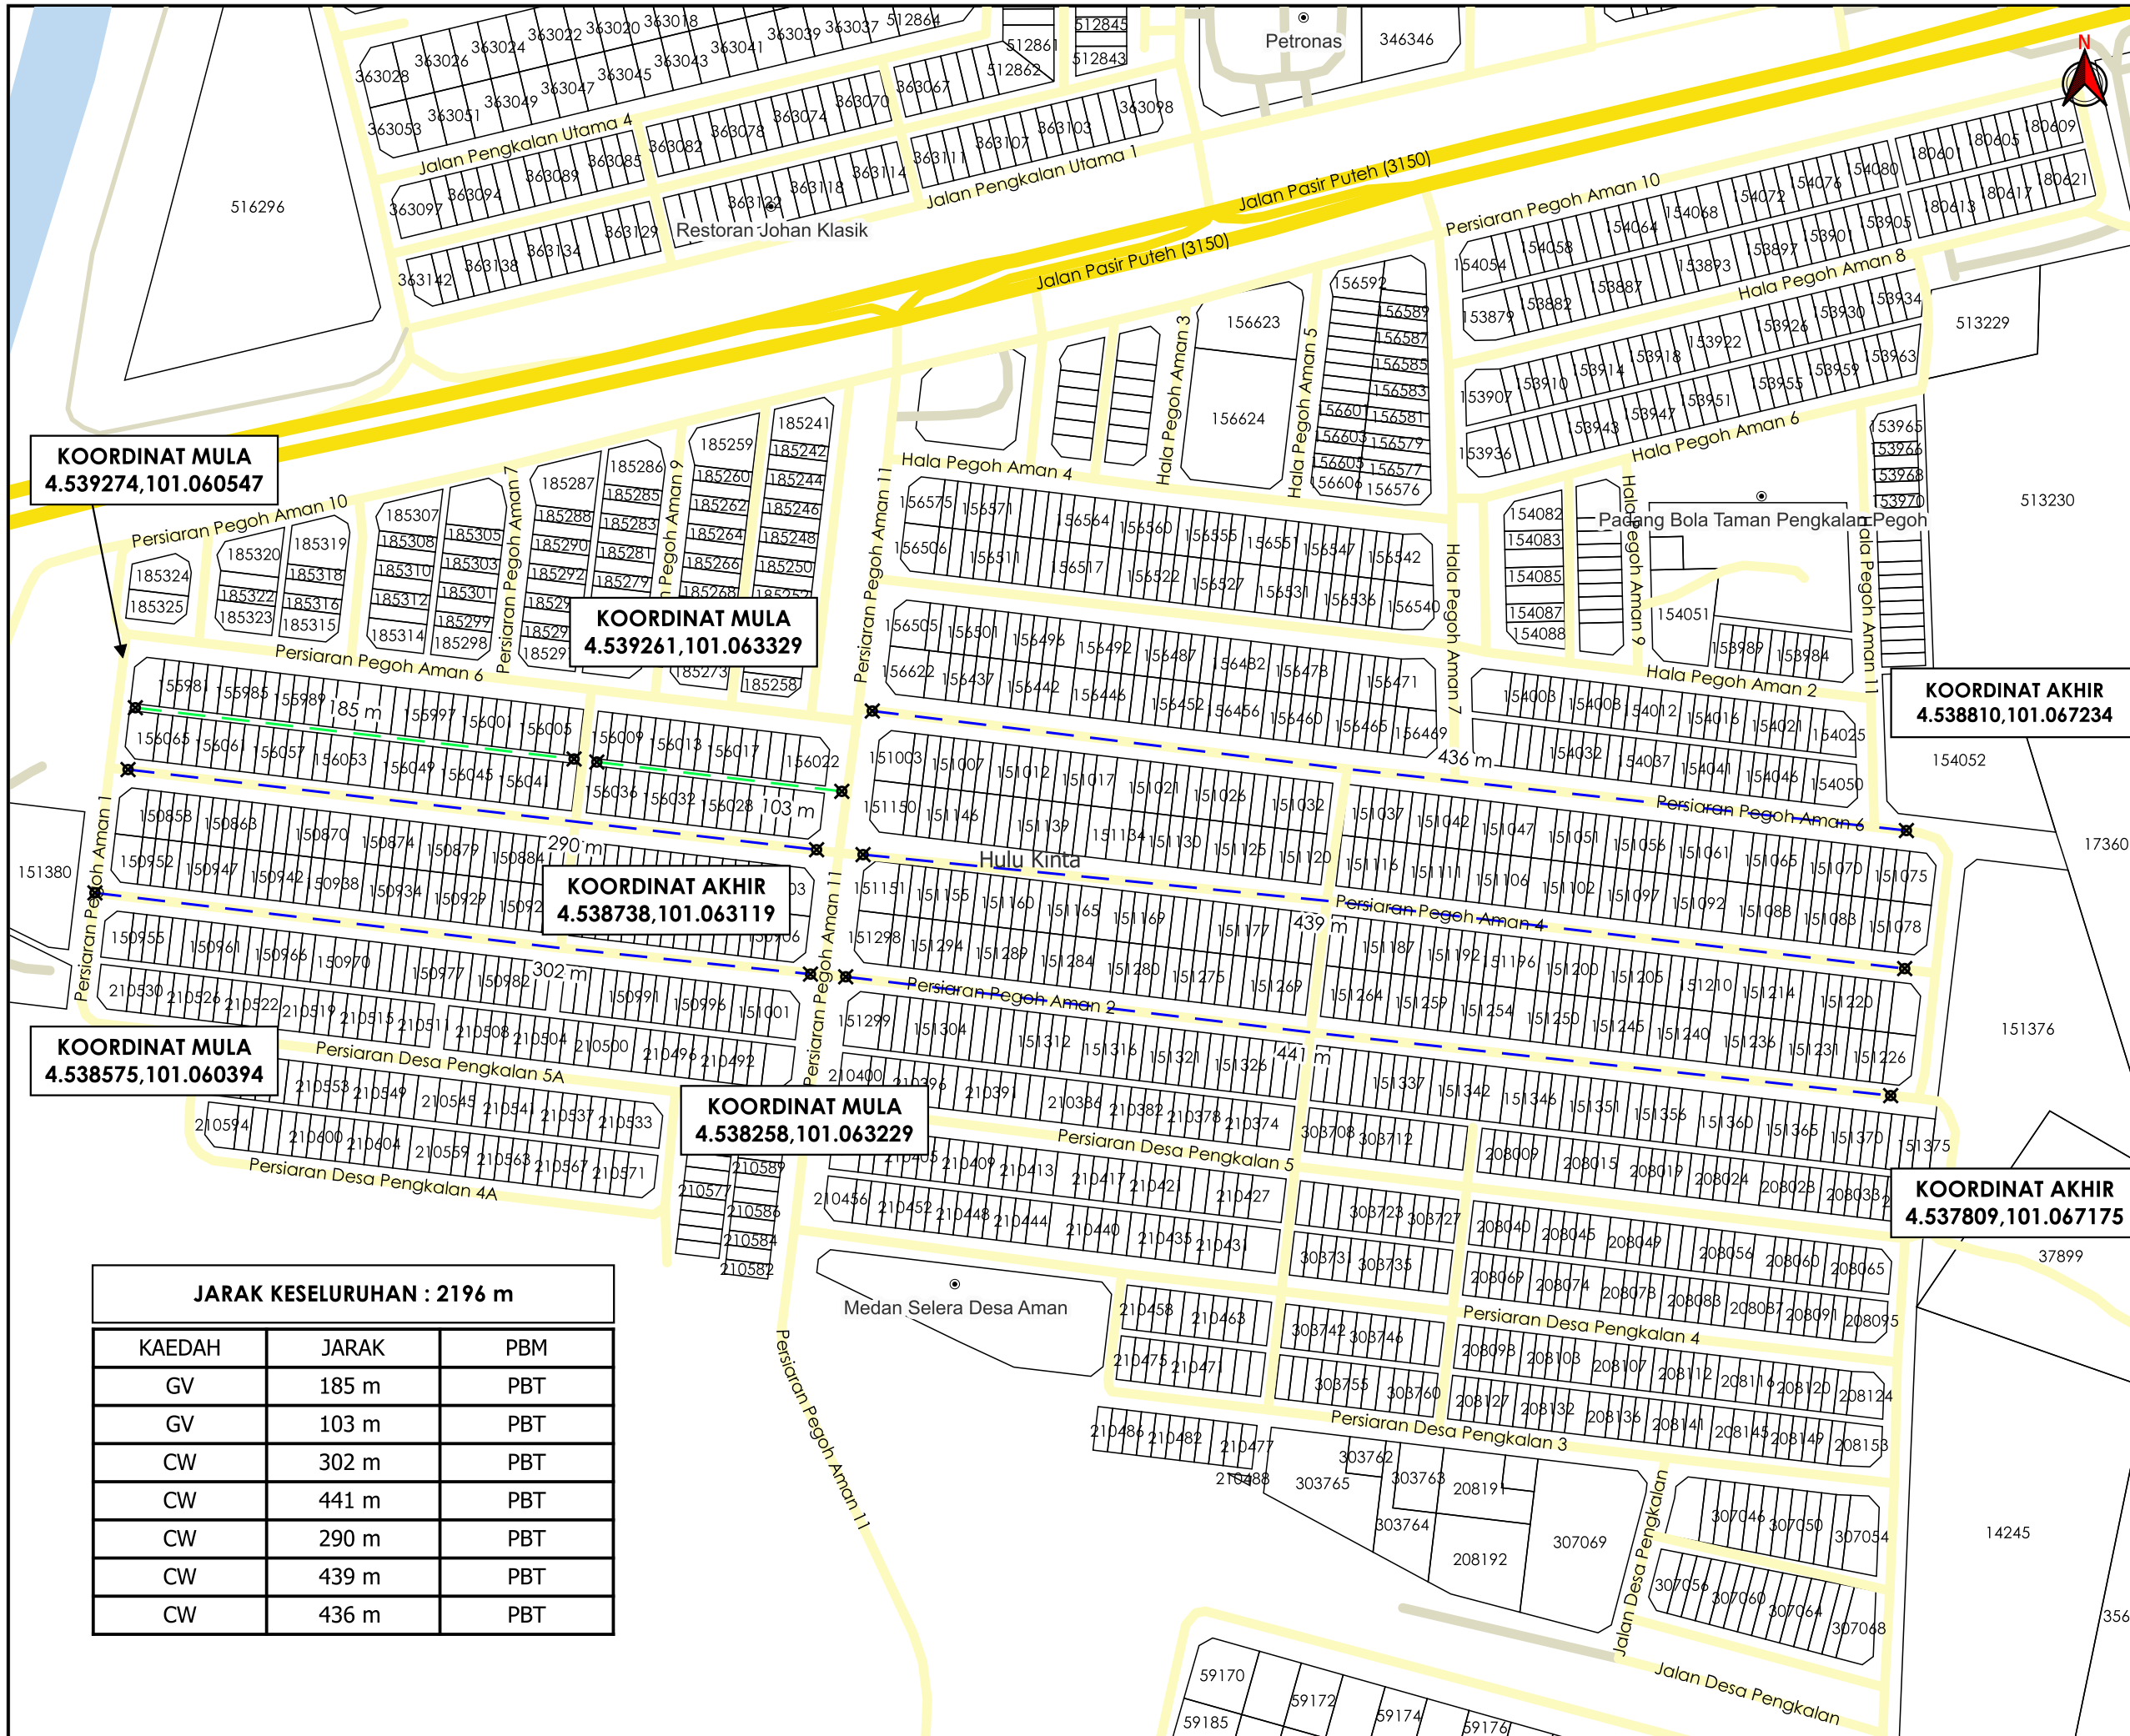

KOORDINAT MULA
4.539274,101.060547

KOORDINAT MULA
4.539261,101.063329

KOORDINAT AKHIR
4.538738,101.063119

KOORDINAT MULA
4.538575,101.060394

KOORDINAT MULA
4.538258,101.063229


KOORDINAT AKHIR
4.538810,101.067234

KOORDINAT AKHIR
4.537809,101.067175

JARAK KESELURUHAN : 2196 m

KAEDAH	JARAK	PBM
GV	185 m	PBT
GV	103 m	PBT
CW	302 m	PBT
CW	441 m	PBT
CW	290 m	PBT
CW	439 m	PBT
CW	436 m	PBT

AGENSI PENYELARAS
KORIDOR UTILITI
DARUL RIDZUAN

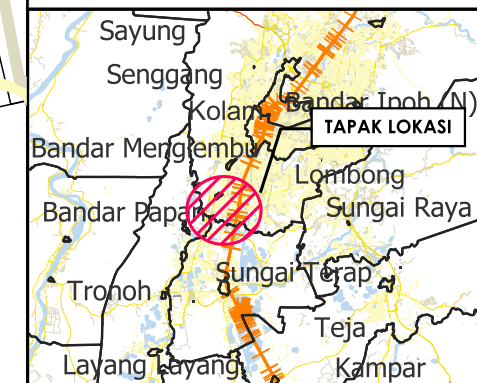

TAJUK PERMOHONAN
PERMOHONAN BAGI MENJALANKAN KERJA KERJA "SEWER MODIFICATION WORKS AT INDAH WATER KONSORTIUM SDN. BHD.'S SEWAGE TREATMENT PLANT (ASSET NO. IPH084) LOCATED AT TAMAN DESA AMAN, IPOH, PERAK (DESIGN AND BUILD)"

- PETUNJUK**
- JALAN JKR
 - JALAN PBT
 - JALAN PERSENDIRIAN
 - CARRIAGE WAY
 - GRASS VERGE
 - ✕ TITIK MULA AKHIR

PIHAK BERKUASA MELULUS

	MAJLIS BANDARAYA IPOH
--	------------------------------

PENYEDIA UTILITI

JENIS PELAN	PELAN IZIN LALU
PELUKIS PELAN	NURUL ASHIKEEN
TARIKH DIKELUARKAN	2024-12-12
MUKA SURAT	1/1
NO FAIL RUJUKAN	PINDAAN
KUDR/IWK/A/12/24/0182	00

*PENGUKURAN BERDASARKAN JARAK SATELIT