

**KORIDOR
UTILITI**
DARUL RIDZUAN




**TENAGA
NASIONAL**

**PERMOHONAN BEKALAN ELEKTRIK CADANGAN MEMBINA 1
UNIT RUMAH BANGLO DI ALAMAT PT 287118 HALA PEGOH 5
IPOH PERAK DARUL RIDZUAN.**

PELAN IZIN LALU

**NO FAIL RUJUKAN
KUDR/TNBB/B/12/24/0214**

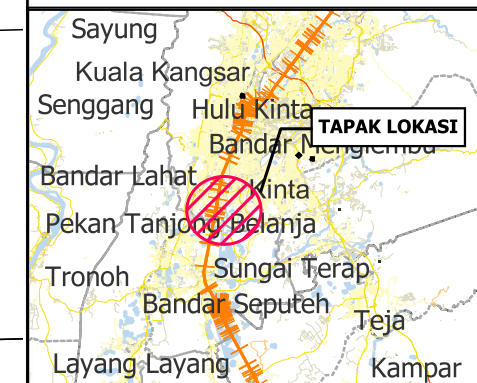

TAJUK PERMOHONAN
PERMOHONAN BEKALAN ELEKTRIK CADANGAN
MEMBINA 1 UNIT RUMAH BANGLO DI ALAMAT PT
287118 HALA PEGOH 5 IPOH PERAK DARUL
RIDZUAN.

- PETUNJUK**
- JALAN PBT
 - EXISTING LINE
 - CARRIAGE WAY
 - TITIK MULA/AKHIR
 - TIANG SEDIA ADA

PIHAK BERKUASA MELULUS




MAJLIS BANDARAYA IPOH

PENYEDIA UTILITI



JENIS PELAN	PELAN IZIN LALU
PELUKIS PELAN	SYAHMIZA SUHAILA
TARIKH DIKELUARKAN	2024-12-31
MUKA SURAT	1/1
NO FAIL RUJUKAN	PINDAAN
KUDR/TNBB/B/12/24/0214	00

JARAK KESELURUHAN : 10 m		
KAEDAH	JARAK	PBM
CW	10 m	PBT
EL	50 m	PBT

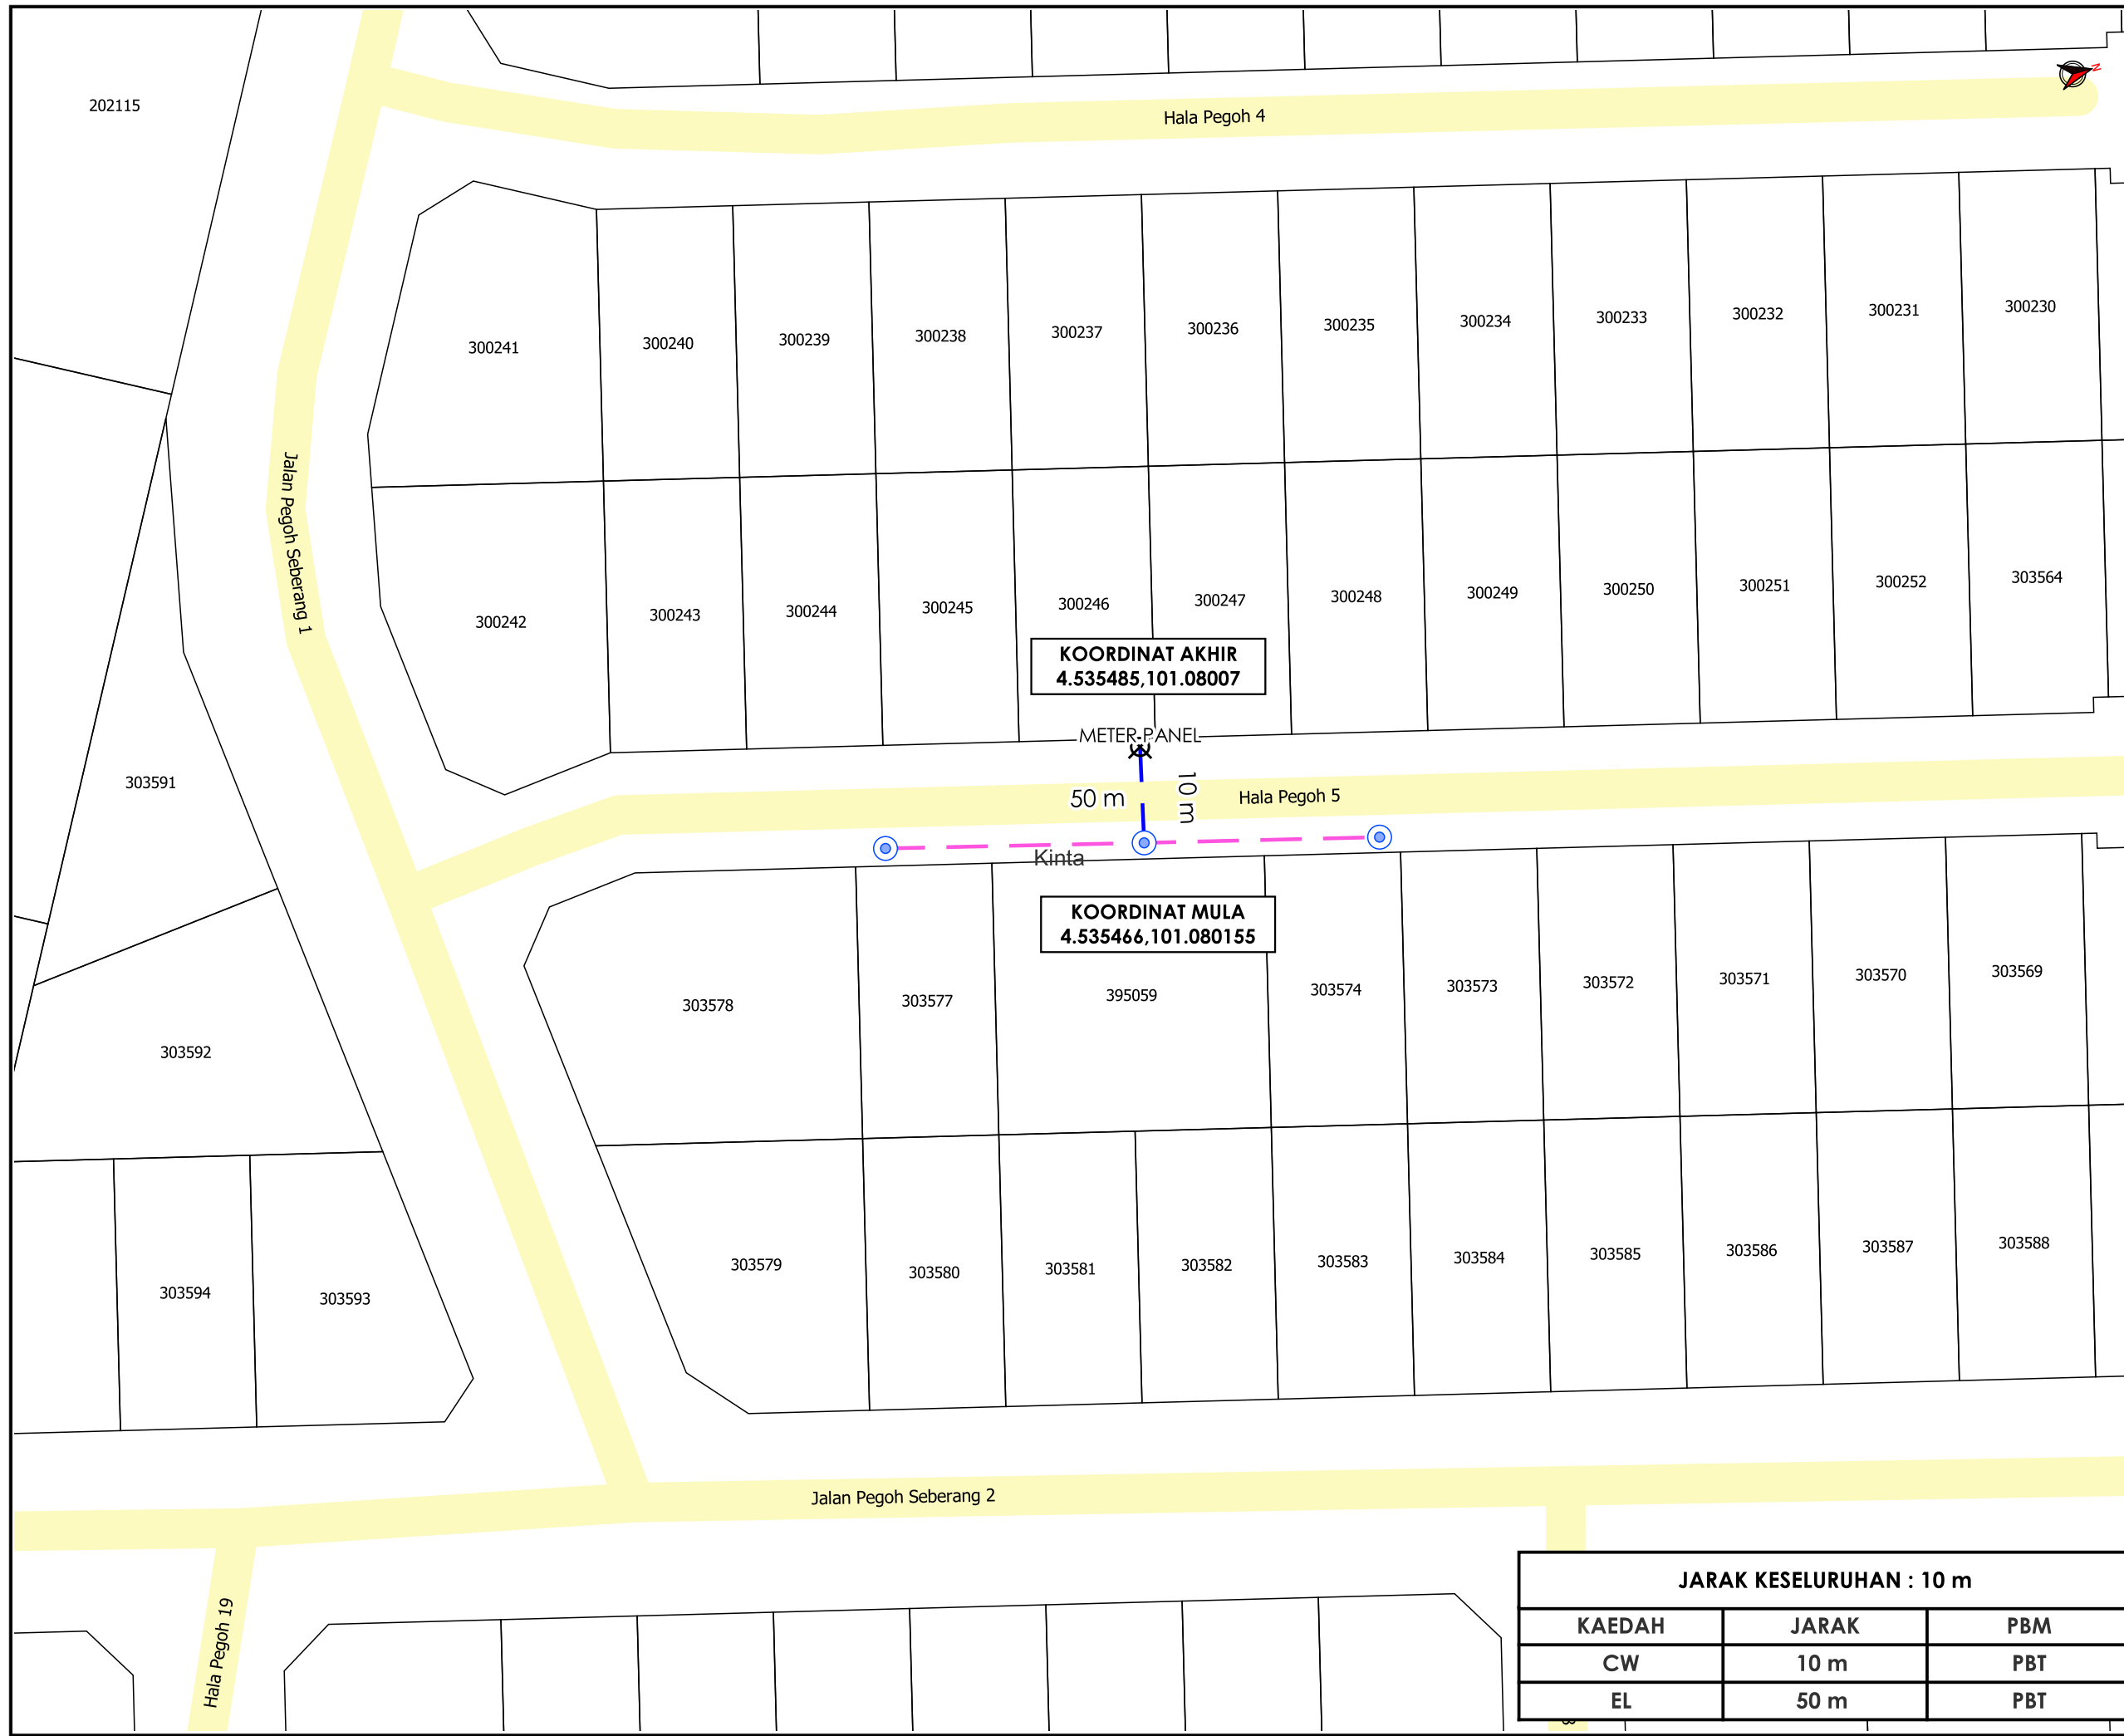

KOORDINAT AKHIR
4.535485,101.08007

KOORDINAT MULA
4.535466,101.080155

***PENGUKURAN BERDASARKAN JARAK SATELIT**