


**KORIDOR  
UTILITI**  
DARUL RIDZUAN



**EPCC OF NGDS TO KINTA VALLEY FL DL STAGE 1/24, BEMBAN  
INDUSTRIAL ESTATE & CHEMOR, PERAK DARUL RIDZUAN. (WEI  
DAT STEEL WIRE SDN BHD - EXPANSION & BNH  
MANUFACTURER SDN BHD (PLAN T2))**

**PELAN IZIN LALU  
PINDAAN**

**NO FAIL RUJUKAN  
KUDR/GMDSB/A/08/24/0026**

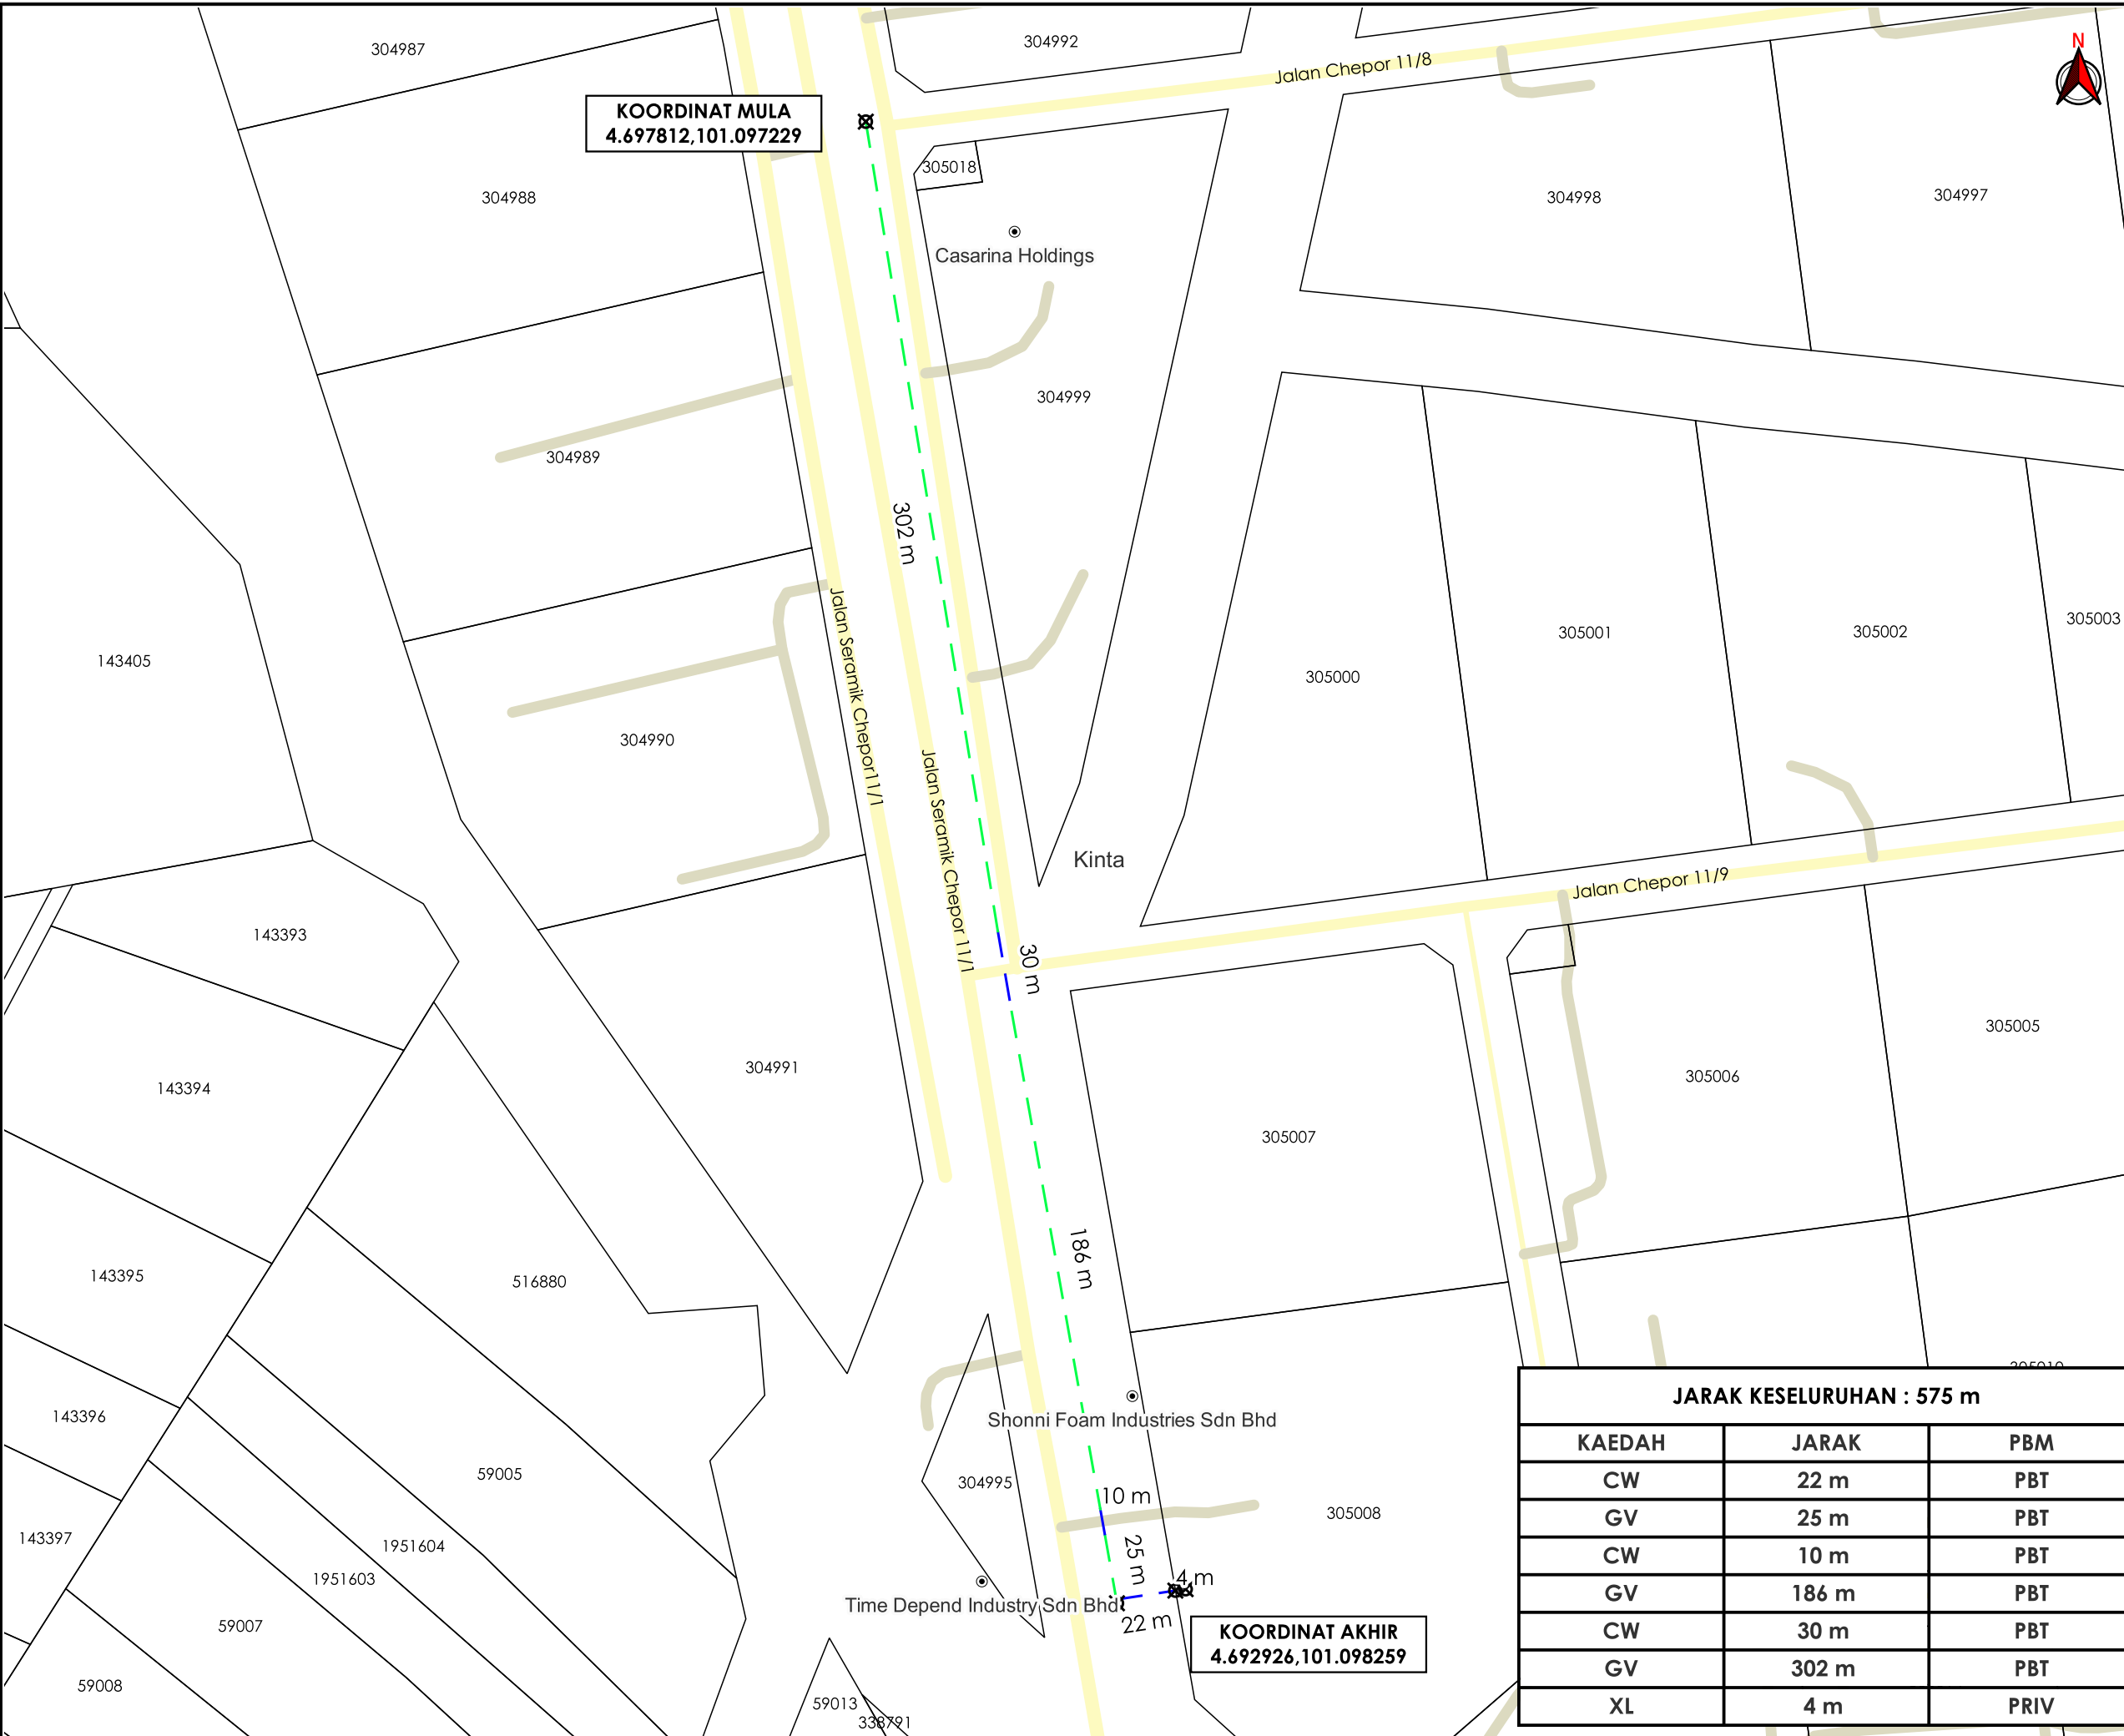

**KOORDINAT MULA**  
4.697812,101.097229

**KOORDINAT AKHIR**  
4.692926,101.098259



**TAJUK PERMOHONAN**  
EPCC OF NGDS TO KINTA VALLEY FL DL STAGE 1/24, BEMBAN INDUSTRIAL ESTATE & CHEMOR, PERAK DARUL RIDZUAN. (WEI DAT STEEL WIRE SDN BHD - EXPANSION & BNH MANUFACTURER SDN BHD (PLAN T2))

- PETUNJUK**
- JALAN PBT
  - JALAN PERSENDIRIAN
  - CARRIAGE WAY
  - - - GRASS VERGE
  - - - JALAN TIDAK TERLIBAT
  - TITIK MULA/AKHIR

**PIHAK BERKUASA MELULUS**



<b>MAJLIS BANDARAYA IPOH</b>	

**PENYEDIA UTILITI**



JENIS PELAN	PELAN IZIN LALU
PELUKIS PELAN	SYAHMIZA SUHAILA
TARIKH DIKELUARKAN	2024-09-12
MUKA SURAT	1/1
NO FAIL RUJUKAN	PINDAAN
KUDR/GMDSB/A/08/24/0026	<b>02</b>

JARAK KESELURUHAN : 575 m		
KAEDAH	JARAK	PBM
CW	22 m	PBT
GV	25 m	PBT
CW	10 m	PBT
GV	186 m	PBT
CW	30 m	PBT
GV	302 m	PBT
XL	4 m	PRIV

\*PENGUKURAN BERDASARKAN JARAK SATELIT