

**KORIDOR  
UTILITI**  
DARUL RIDZUAN




**TENAGA  
NASIONAL**

**PERMOHONAN UPGRADE BEKALAN ELEKTRIK 1 FASA OH KE 3  
FASA UG DI LRG AMAN, 28, JLN CHANGKAT JONG, 36000  
TELUK INTAN, PERAK.**

**PELAN IZIN LALU**

**NO FAIL RUJUKAN  
KUDR/TNBB/B/11/24/0160**

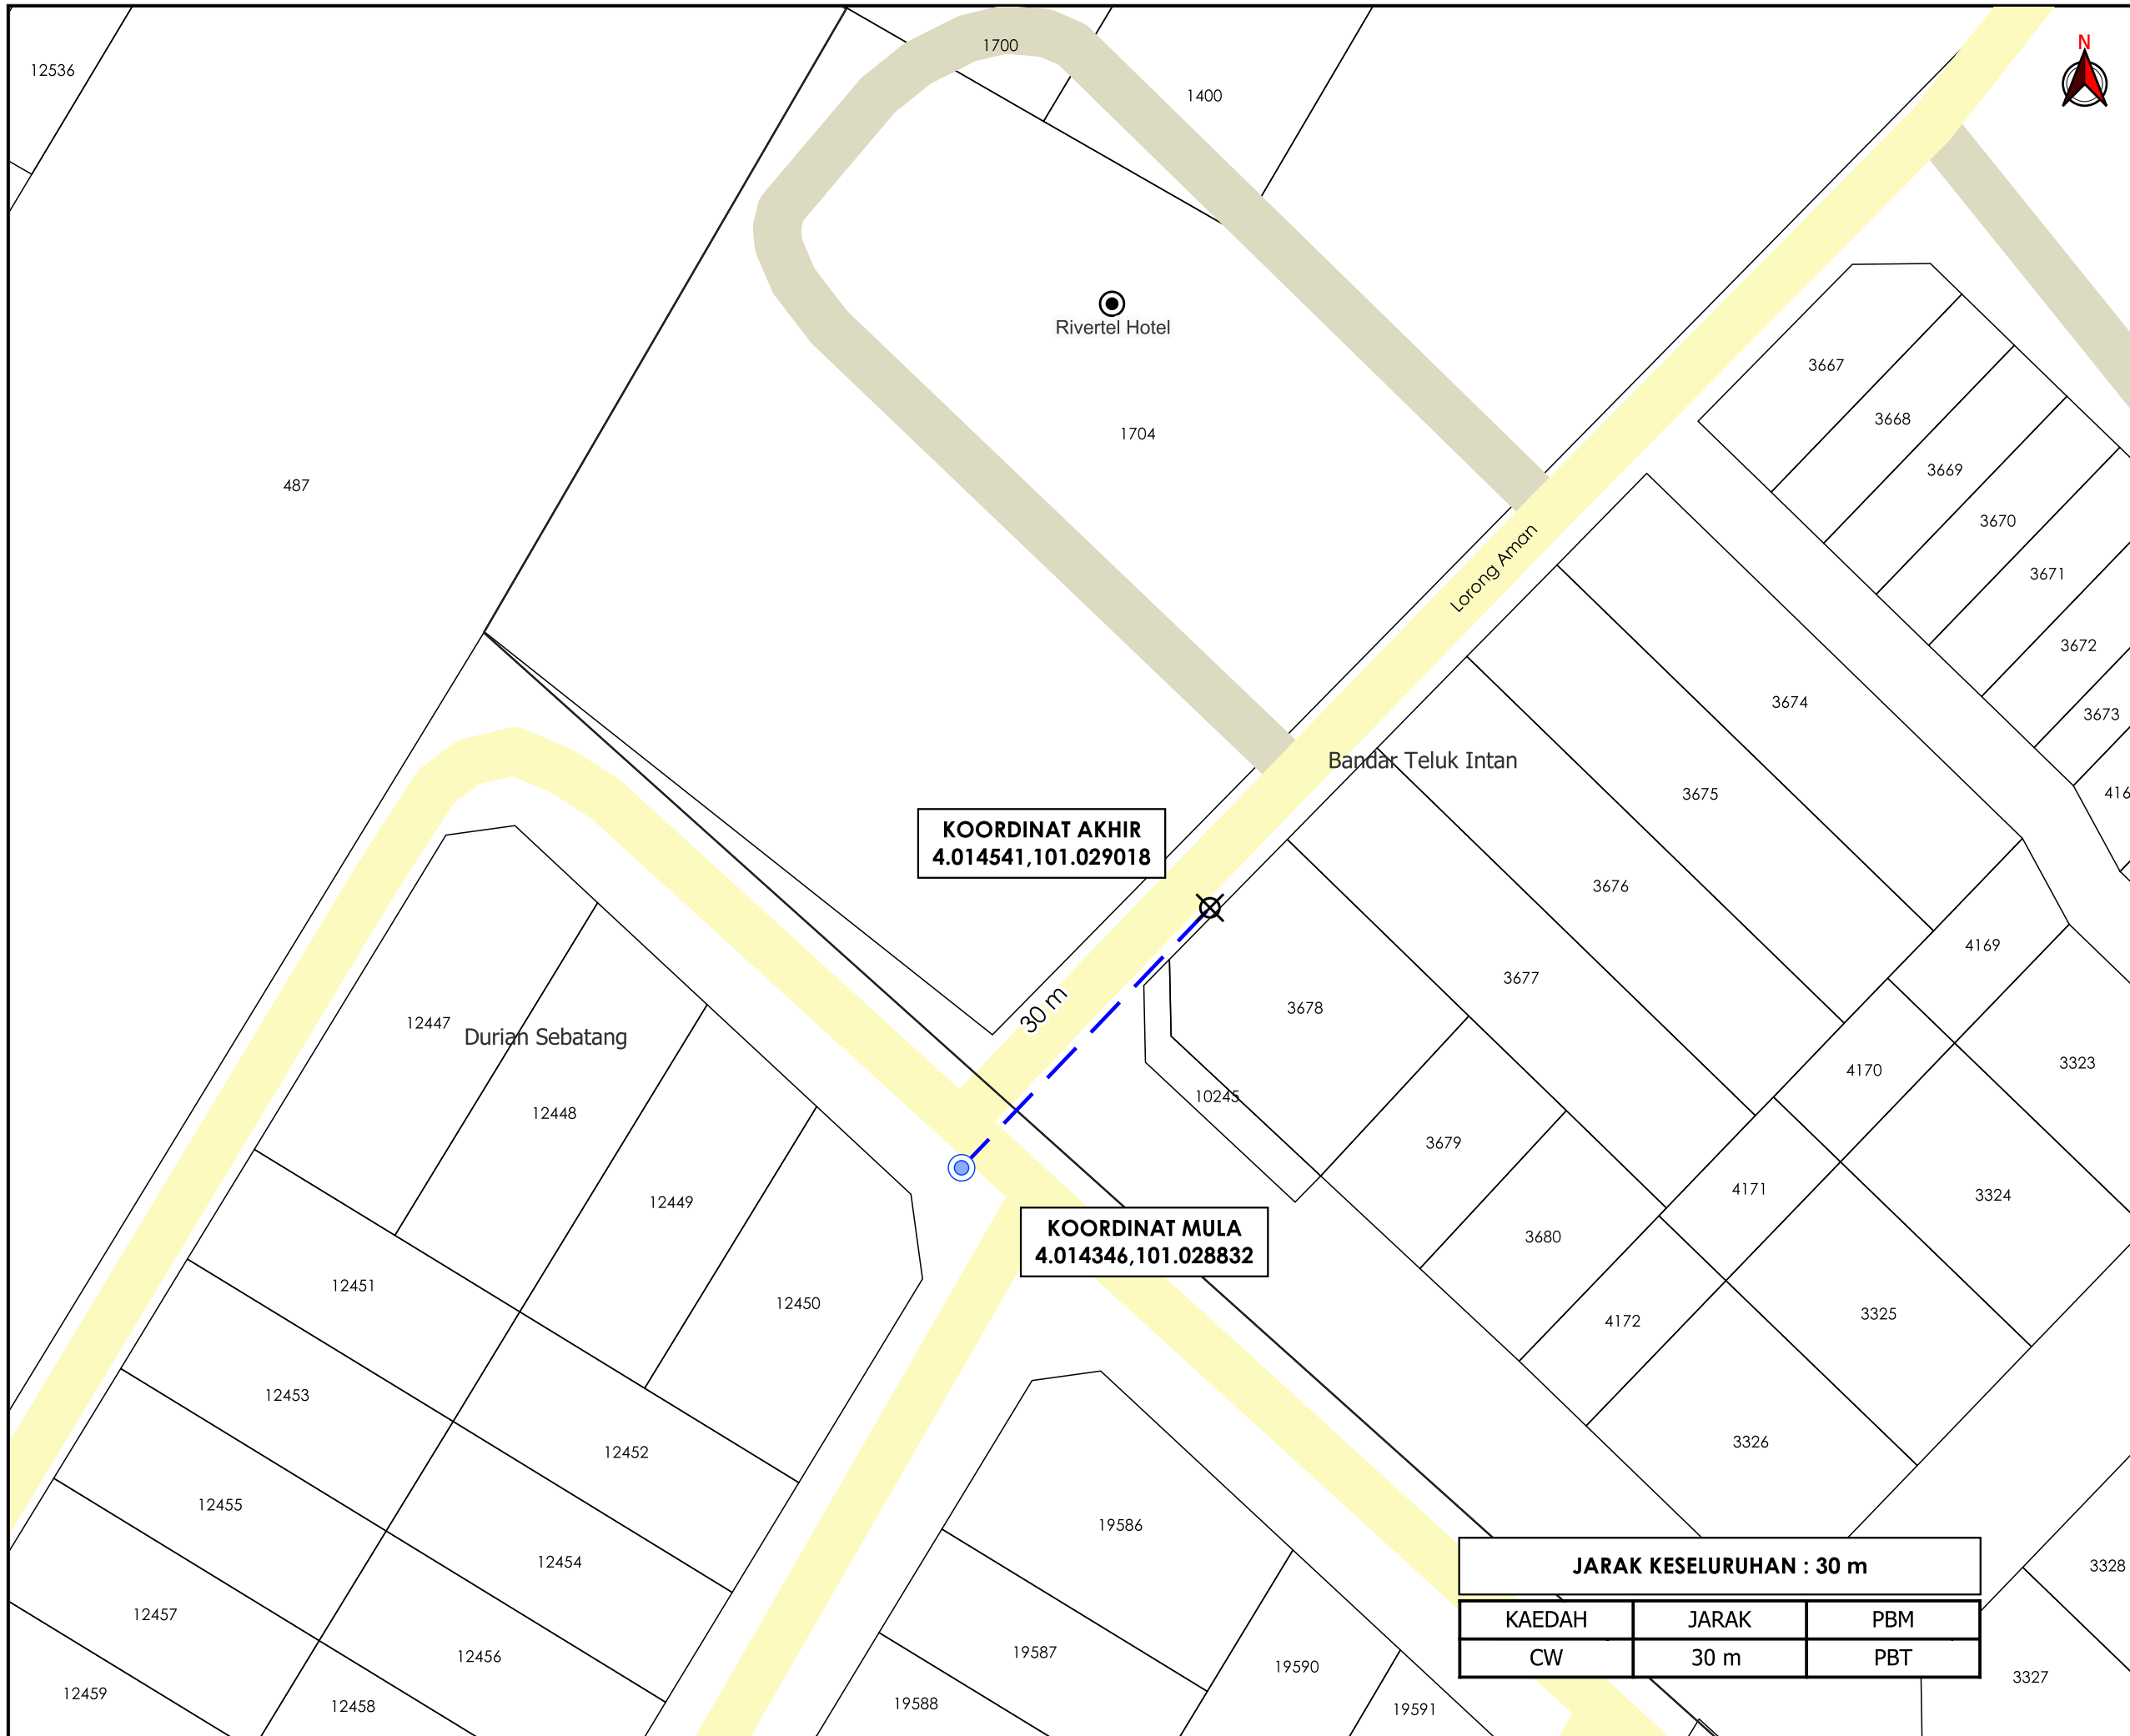

**TAJUK PERMOHONAN**  
 PERMOHONAN UPGRADE BEKALAN ELEKTRIK 1 FASA OH  
 KE 3 FASA UG DI LRG AMAN, 28, JLN CHANGKAT JONG,  
 36000 TELUK INTAN, PERAK.

- PETUNJUK**
- JALAN PBT
  - JALAN PERSENDIRIAN
  - CARRIAGE WAY
  - TIANG SEDIA ADA
  - X TITIK MULA AKHIR

**PIHAK BERKUASA MELULUS**  
**MAJLIS PERBANDARAN TELUK INTAN**




<b>JARAK KESELURUHAN : 30 m</b>		
KAEDAH	JARAK	PBM
CW	30 m	PBT

**KOORDINAT AKHIR**  
 4.014541,101.029018

**KOORDINAT MULA**  
 4.014346,101.028832

JENIS PELAN	PELAN IZIN LALU
PELUKIS PELAN	NURUL ASHIKEEN
TARIKH DIKELUARKAN	2024-12-05
MUKA SURAT	1/1
NO FAIL RUJUKAN	PINDAAN
KUDR/TNBB/B/11/24/0160	<b>00</b>

**\*PENGUKURAN BERDASARKAN JARAK SATELIT**