

**KORIDOR  
UTILITI**  
DARUL RIDZUAN




**TENAGA  
NASIONAL**

**PERMOHONAN CADANGAN BEKALAN ELEKTRIK DI ATAS  
PT56390 T/SUPPLY JALAN PUTRA PERMATA 1, TAMAN  
KAMPAR PUTRA, 31900 KAMPAR, PERAK DARUL RIDZUAN  
UNTUK TETUAN SUMMER SOLAR SDN BHD**

**PELAN IZIN LALU**

**PINDAAN 1**

**NO FAIL RUJUKAN  
KUDR/TNBB/B/05/25/0431**

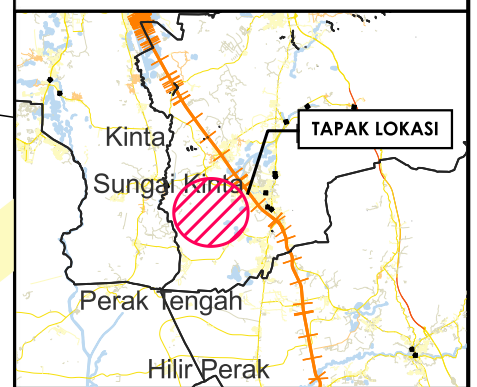

**TAJUK PERMOHONAN**  
 PERMOHONAN CADANGAN BEKALAN ELEKTRIK DI ATAS  
 PT56390 T/SUPPLY JALAN PUTRA PERMATA 1, TAMAN  
 KAMPAR PUTRA, 31900 KAMPAR, PERAK DARUL RIDZUAN  
 UNTUK TETUAN SUMMER SOLAR SDN BHD

**PETUNJUK**

	JALAN PBT
	JALAN PERSENDIRIAN
	KABEL FIBRE OPTIK
	TIANG CADANGAN
	TIANG SEDIA ADA


**PIHAK BERKUASA MELULUS**

	<b>MAJLIS DAERAH KAMPAR</b>

**PENYEDIA UTILITI**



JENIS PELAN	PELAN IZIN LALU
PELUKIS PELAN	NURUL ASHIKEEN
TARIKH DIKELUARKAN	2025-05-26
MUKA SURAT	1/1
NO FAIL RUJUKAN	PINDAAN
KUDR/TNBB/B/05/25/0431	<b>01</b>

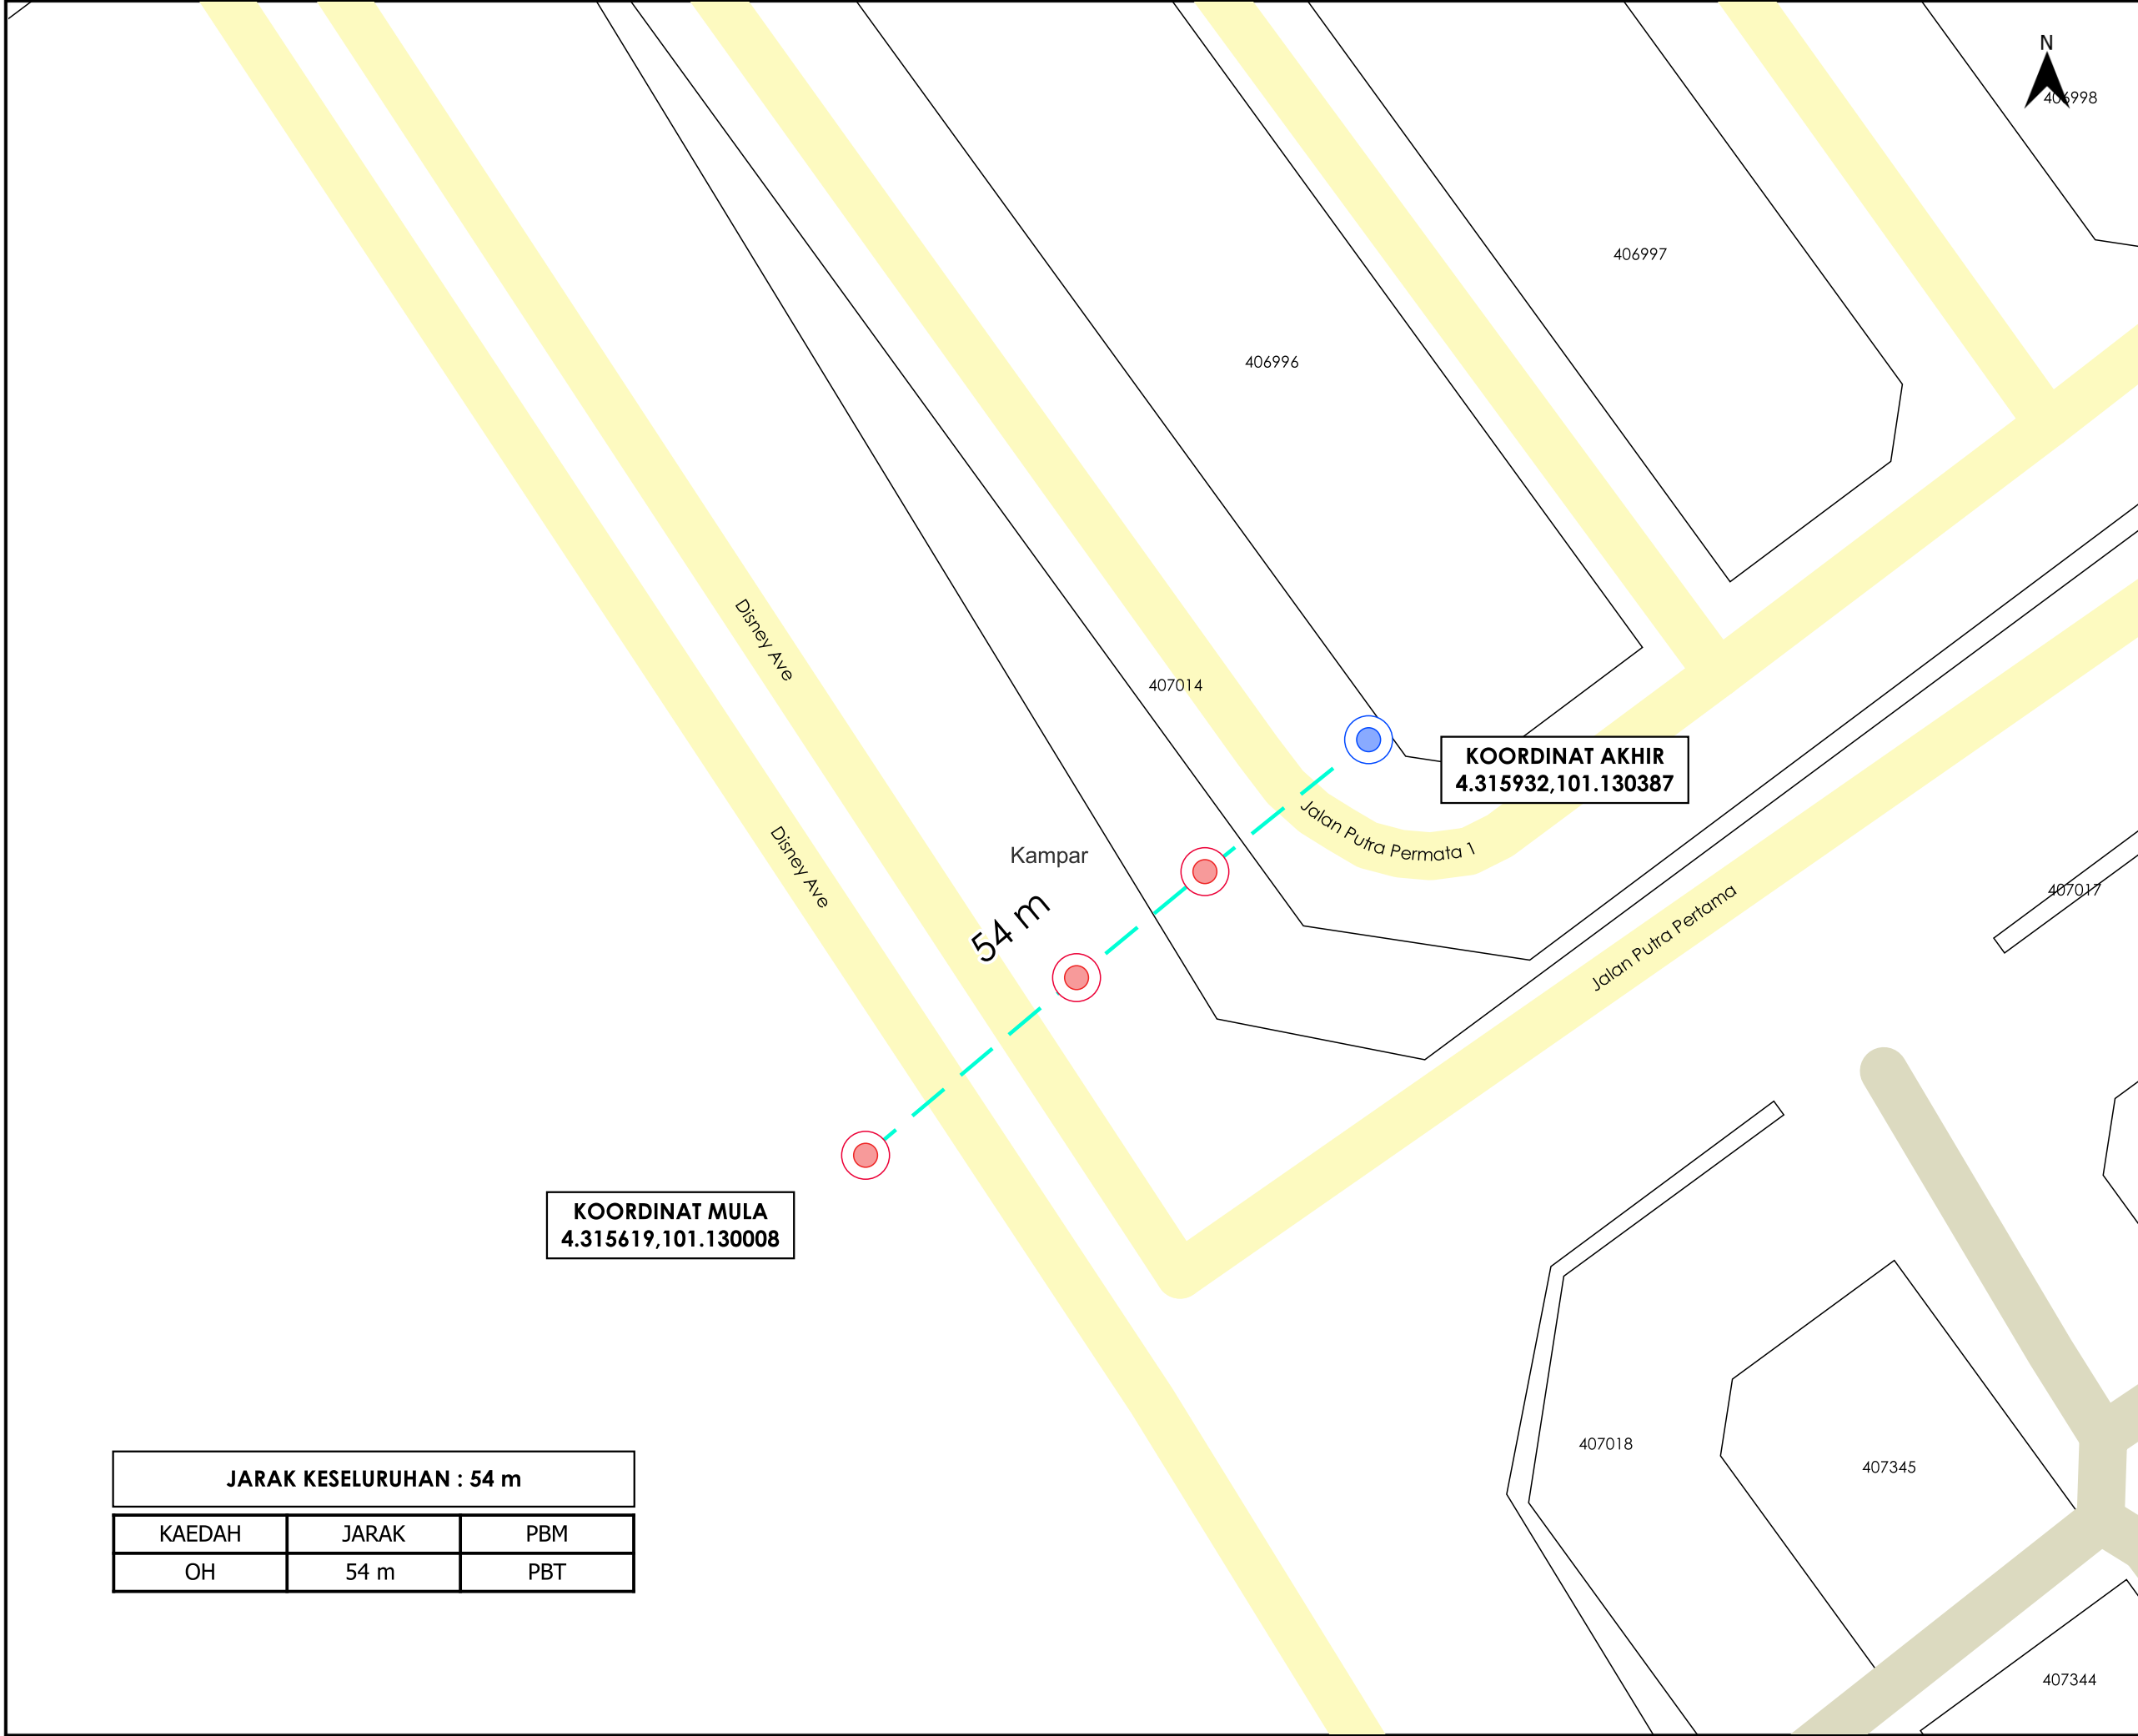

**KOORDINAT AKHIR**  
 4.315932,101.130387

**KOORDINAT MULA**  
 4.315619,101.130008

**JARAK KESELURUHAN : 54 m**

KAEDAH	JARAK	PBM
OH	54 m	PBT

\*PENGUKURAN BERDASARKAN JARAK SATELIT