

**KORIDOR
UTILITI**
DARUL RIDZUAN





**TENAGA
NASIONAL**

**PERMOHONAN BEKALAN ELEKTRIK DI ALAMAT MK 11/49 JALAN TELUK
INTAN 35500 BIDOR, PERAK**

**PELAN IZIN LALU
(PINDAAN 02)**

**NO FAIL RUJUKAN
KUDR/TNBB/B/09/25/0817**

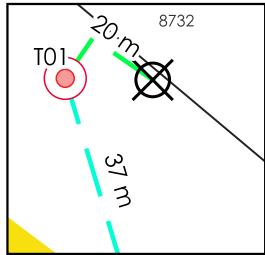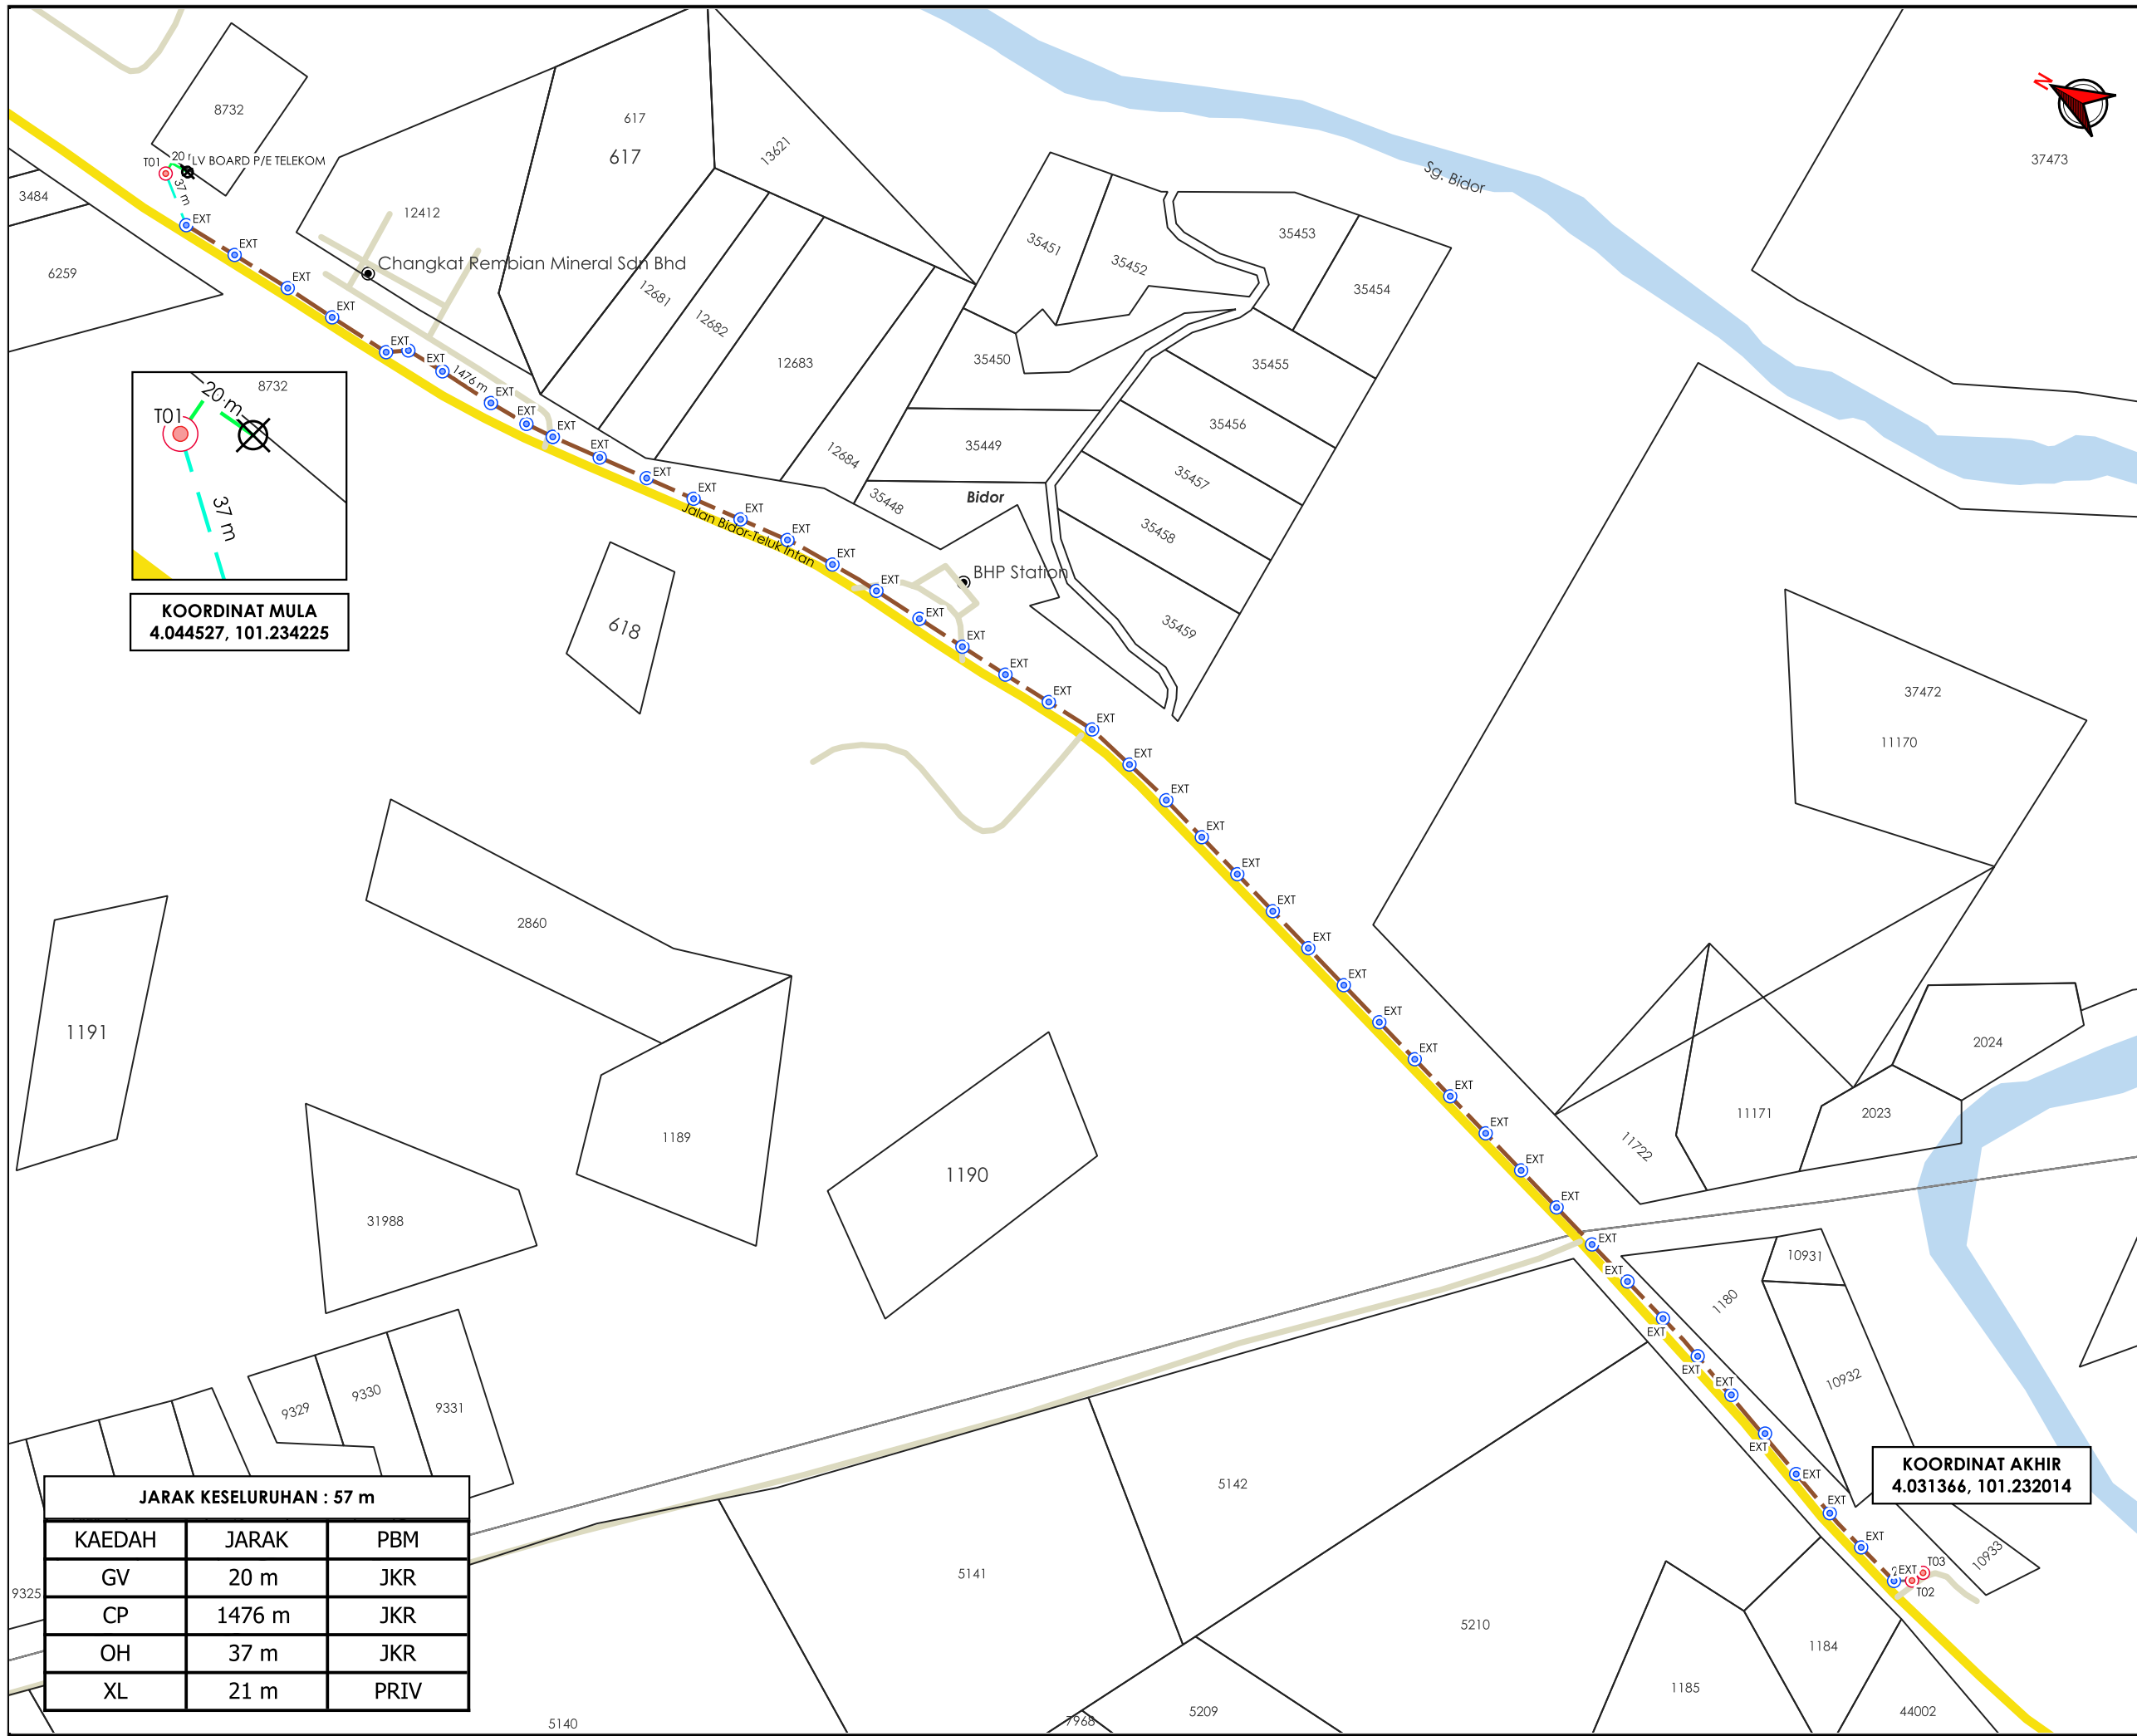


KOORDINAT MULA
4.044527, 101.234225

JARAK KESELURUHAN : 57 m

KAEDAH	JARAK	PBM
GV	20 m	JKR
CP	1476 m	JKR
OH	37 m	JKR
XL	21 m	PRIV

KOORDINAT AKHIR
4.031366, 101.232014

AGENS PENYELARAS
KORIDOR UTILITI
DARUL RIDZUAN

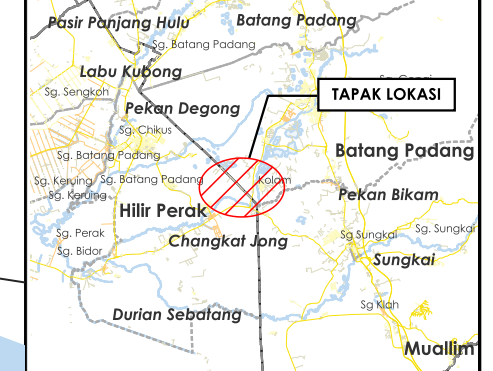

TAJUK PERMOHONAN
PERMOHONAN BEKALAN ELEKTRIK DI ALAMAT MK 11/49 JALAN TELUK INTAN 35500 BIDOR, PERAK

PETUNJUK

- █ JALAN JKR
- █ JALAN PERSENDIRIAN
- █ GRASS VERGE
- █ OVERHEAD
- █ JALAN TIDAK TERLIBAT
- █ CABLE PULLING
- TIANG CADANGAN
- TIANG SEDIA ADA
- ⊗ TITIK MULA AKHIR

PIHAK BERKUASA MELULUS
 JABATAN KERJA RAYA BATANG PADANG

PENYEDIA UTILITI

JENIS PELAN	PELAN IZIN LALU
PELUKIS PELAN	ADIB FARHAN
TARIKH DIKELUARKAN	2025-10-17
MUKA SURAT	1/1
NO FAIL RUJUKAN KUDR/TNBB/B/09/25/0817	PINDAAN 01

***PENGUKURAN BERDASARKAN JARAK SATELIT**