

**KORIDOR  
UTILITI**  
DARUL RIDZUAN



**TENAGA  
NASIONAL**

**CAD BE KE PLOT 2, JALAN TEMBAGA KUNING, KAWASAN  
PERINDUSTRIAN KAMUNTING 3, 34600 KAMUNTING, PERAK.  
TETUAN: SUZHOU CONSTRUCTION ENG. GROUP (M) S.B.**

**PELAN IZIN LALU**

**PINDAAN 1**

**NO FAIL RUJUKAN  
KUDR/TNBB/B/04/25/0365**



**TAJUK PERMOHONAN**  
CAD BE KE PLOT 2, JALAN TEMBAGA KUNING, KAWASAN PERINDUSTRIAN KAMUNTING 3, 34600 KAMUNTING, PERAK.  
TETUAN: SUZHOU CONSTRUCTION ENG. GROUP (M) S.B.


**PETUNJUK**

- JALAN PBT
- KABEL FIBRE OPTIK
- TIANG CADANGAN
- TIANG SEDIA ADA

**PIHAK BERKUASA MELULUS**  
 **MAJLIS PERBANDARAN TAIPING**

**PENYEDIA UTILITI**  
 **TENAGA NASIONAL**

<b>JENIS PELAN</b>		PELAN IZIN LALU
<b>PELUKIS PELAN</b>		NURUL ASHIKEEN
<b>TARIKH DIKELUARKAN</b>		2025-05-16
<b>MUKA SURAT</b>		1/1
<b>NO FAIL RUJUKAN</b>		PINDAAN
KUDR/TNBB/B/04/25/0365		<b>01</b>

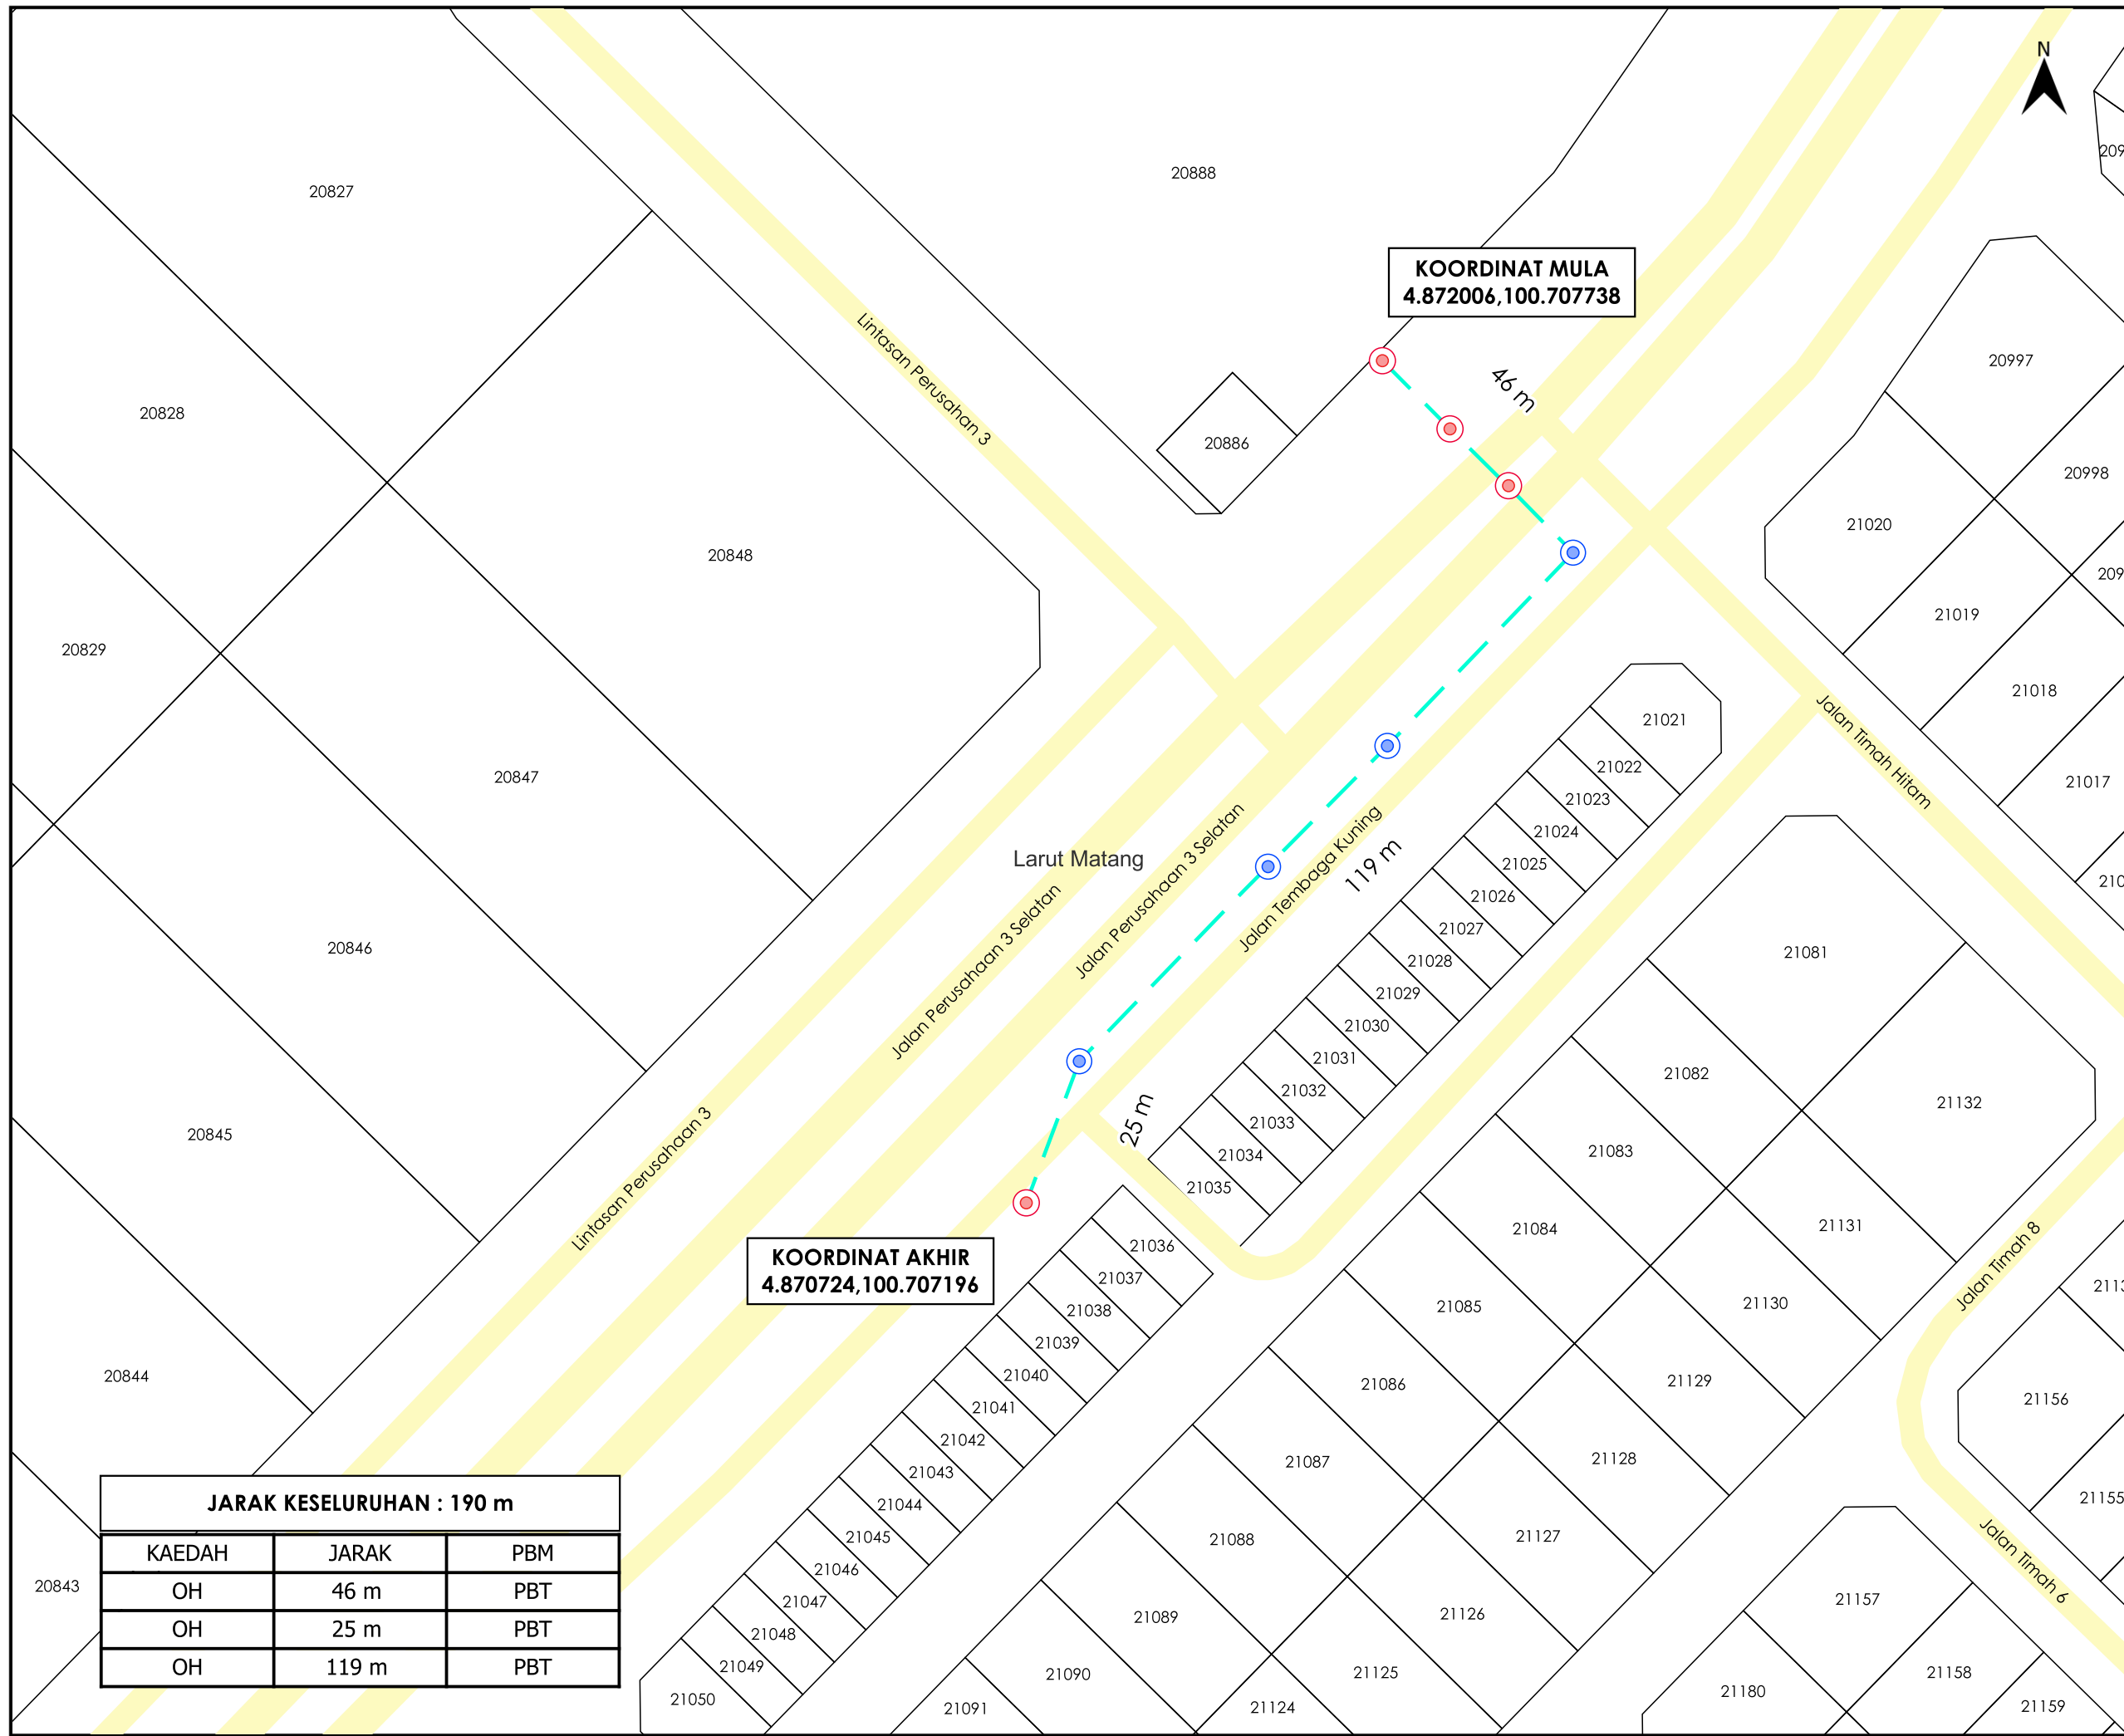

**JARAK KESELURUHAN : 190 m**

KAEDAH	JARAK	PBM
OH	46 m	PBT
OH	25 m	PBT
OH	119 m	PBT

\*PENGUKURAN BERDASARKAN JARAK SATELIT