

**KORIDOR
UTILITI**
DARUL RIDZUAN




**TENAGA
NASIONAL**

**MSVT - MERENTANG 1 LITAR KABEL BAWAH TANAH
3X630MMP XLPE ANTARA PPU MERU RAYA 33/11KV KE PPU
MERU RAYA NO.2 33/11KV - (D-PZA-S24-1893)**

PELAN IZIN LALU

(PINDAAN)

**NO FAIL RUJUKAN
KUDR/TNBS/B/03/25/0202**

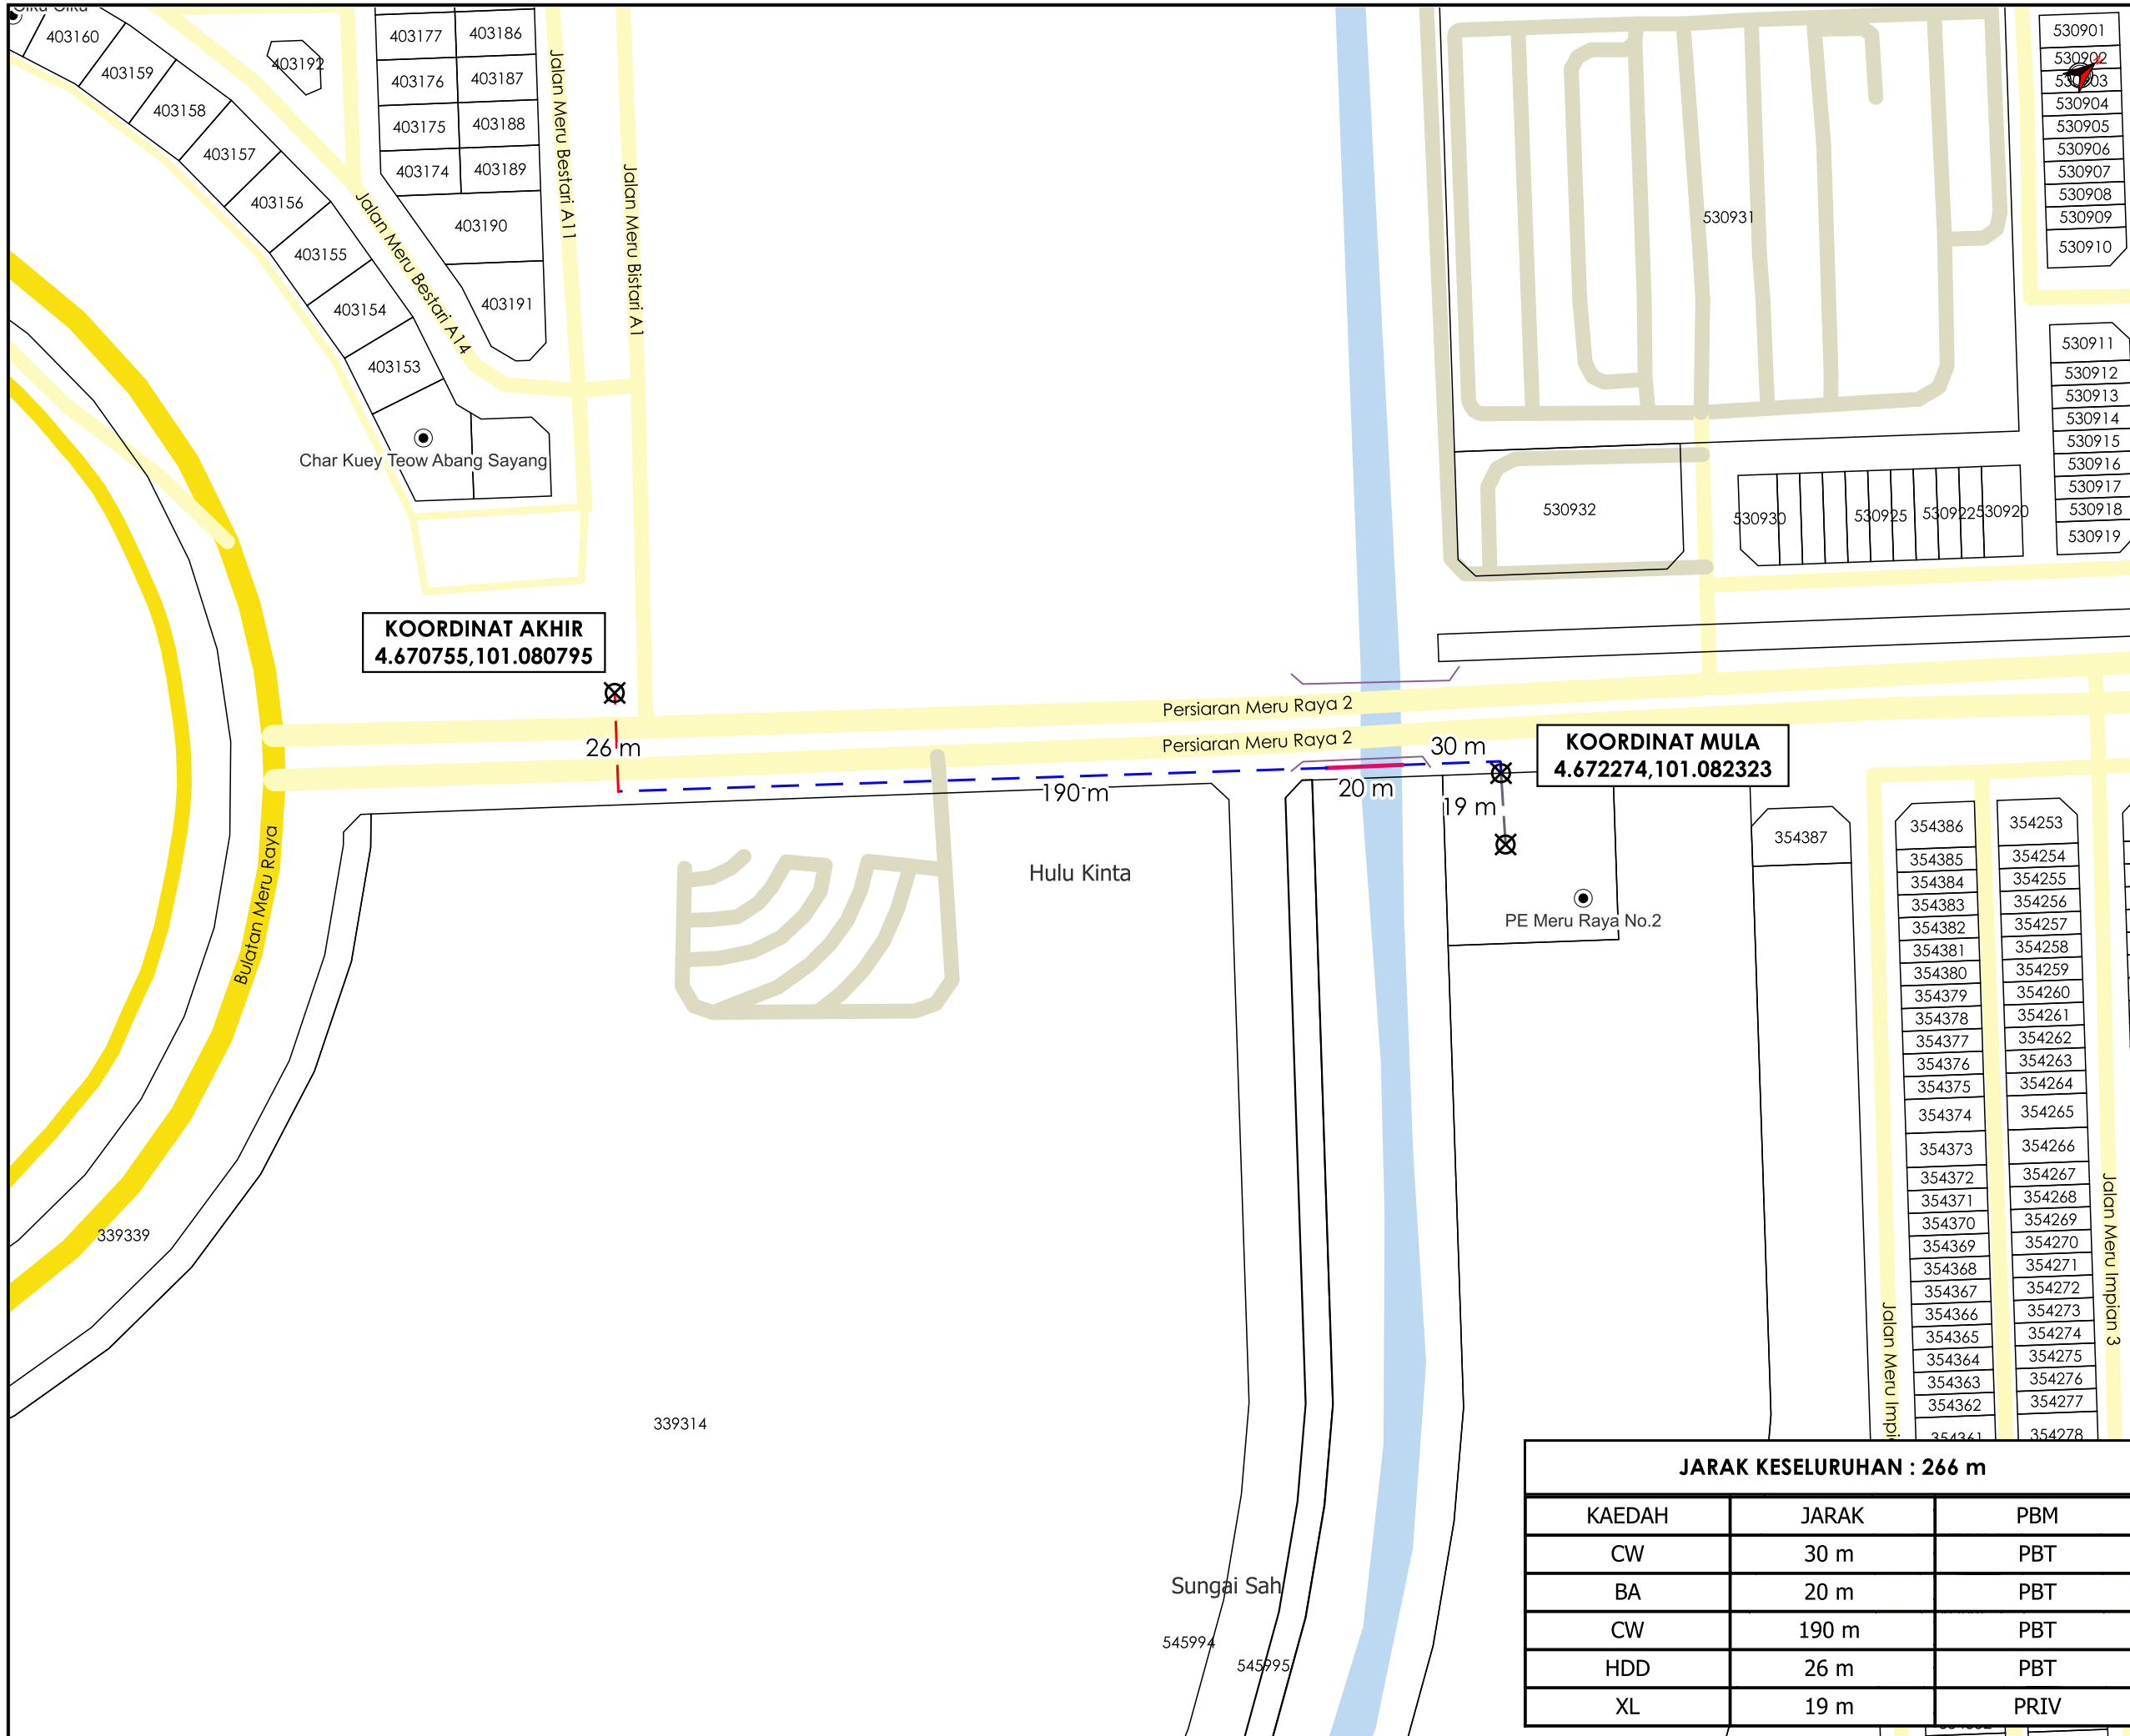

KOORDINAT AKHIR
4.670755,101.080795

KOORDINAT MULA
4.672274,101.082323

JARAK KESELURUHAN : 266 m

KAEDAH	JARAK	PBM
CW	30 m	PBT
BA	20 m	PBT
CW	190 m	PBT
HDD	26 m	PBT
XL	19 m	PRIV

- 530901
- 530902
- 530903
- 530904
- 530905
- 530906
- 530907
- 530908
- 530909
- 530910

- 530911
- 530912
- 530913
- 530914
- 530915
- 530916
- 530917
- 530918
- 530919

AGENSI PENYELARAS
KORIDOR UTILITI
DARUL RIDZUAN



TAJUK PERMOHONAN
MSVT - MERENTANG 1 LITAR KABEL BAWAH TANAH
3X630MMP XLPE ANTARA PPU MERU RAYA 33/11KV KE PPU
MERU RAYA NO.2 33/11KV - (D-PZA-S24-1893)

- PETUNJUK**
- JALAN JKR
 - JALAN PBT
 - JALAN PERSENDIRIAN
 - CARRIAGE WAY
 - HORIZONTAL DIRECTIONAL DRILLING
 - JALAN TIDAK TERLIBAT
 - BRIDGE ATTACHMENT
 - X TITIK MULA/AKHIR

PIHAK BERKUASA MELULUS

	MAJLIS BANDARAYA IPOH
	JABATAN PENGAIRAN DAN SALIRAN KINTA

PENYEDIA UTILITI


TENAGA NASIONAL

JENIS PELAN	PELAN IZIN LALU
PELUKIS PELAN	NOR ALIA
TARIKH DIKELUARKAN	2025-03-12
MUKA SURAT	1/1
NO FAIL RUJUKAN	PINDAAN
KUDR/TNBS/B/03/25/0202	00

*PENGUKURAN BERDASARKAN JARAK SATELIT