


**KORIDOR  
UTILITI**  
DARUL RIDZUAN



**PERMOHONAN KELULUSAN IZIN LALU DAN PERMIT KERJA BAGI KERJA  
PEMBAIKAN DAN PEMASANGAN INFRASTRUKTUR CELCOMDIGI  
BERHAD DI JALAN CHANGKAT JERING - SRI MANJUNG, TERONG**

**PELAN IZIN LALU  
(PINDAAN 01)**

**NO FAIL RUJUKAN  
KUDR/DIGI/A/12/25/0987**

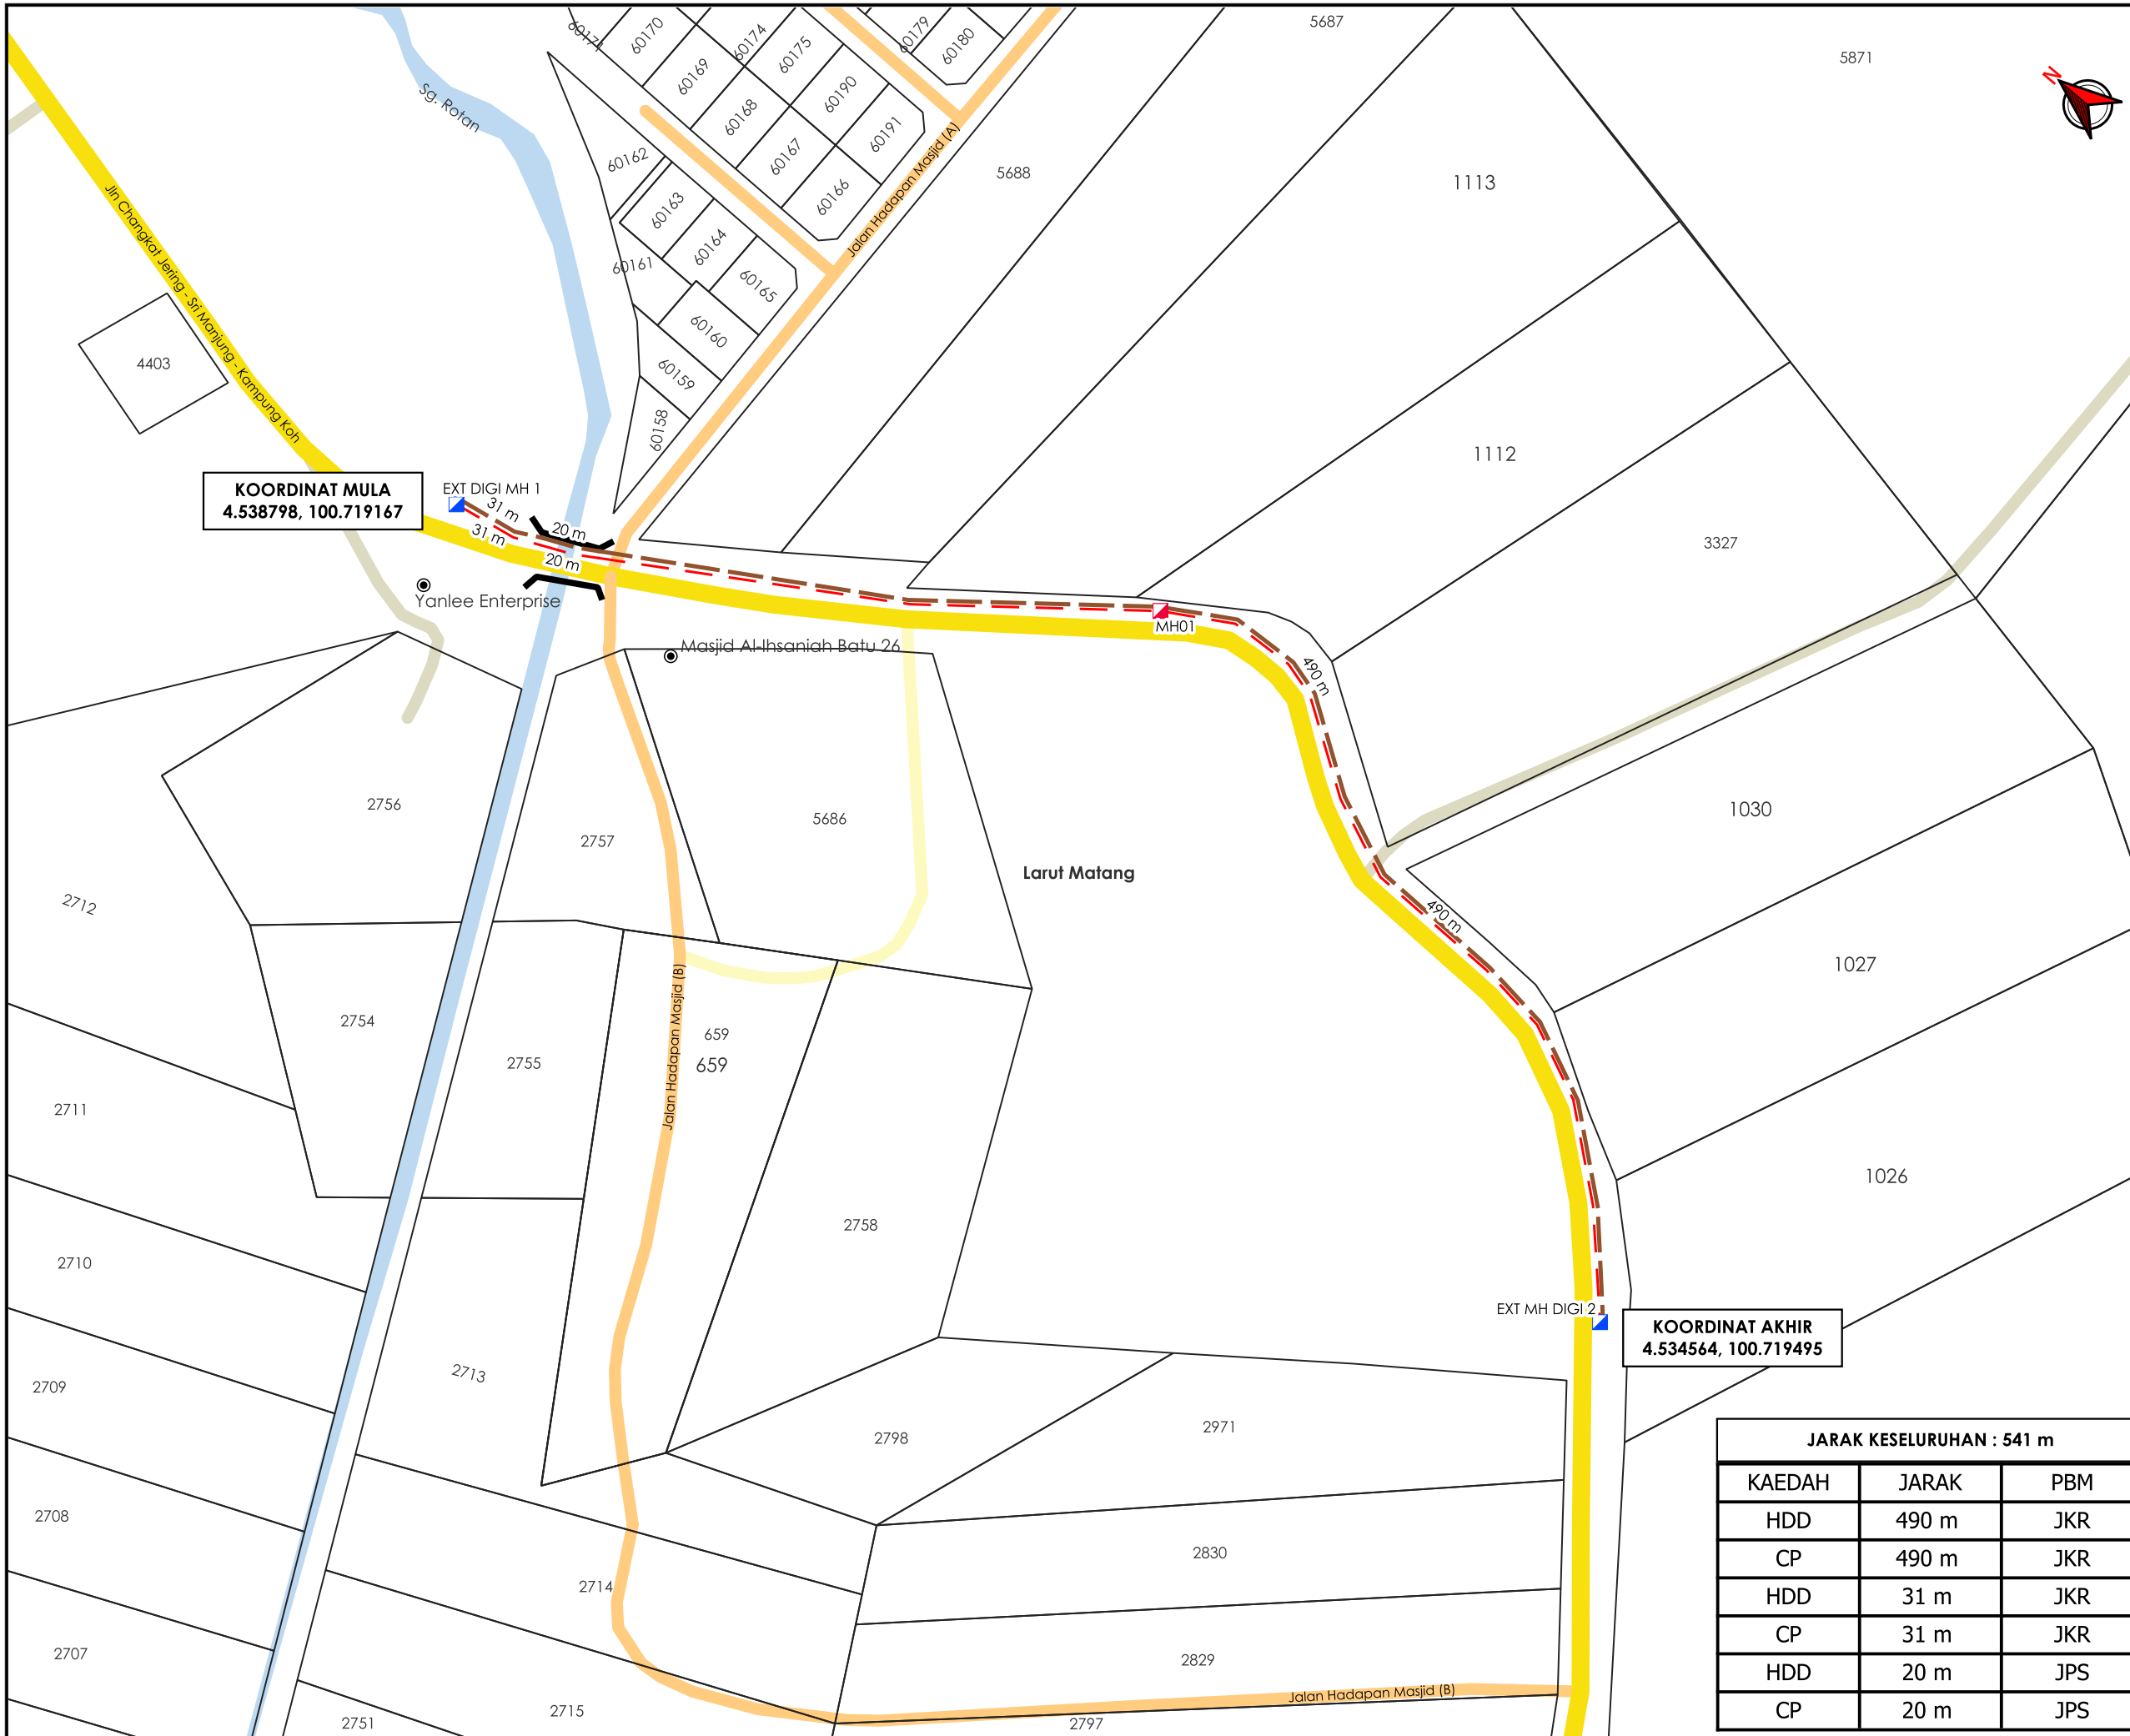

**TAJUK PERMOHONAN**  
 PERMOHONAN KELULUSAN IZIN LALU DAN PERMIT KERJA BAGI KERJA PEMBAIKAN DAN PEMASANGAN INFRASTRUKTUR CELCOMDIGI BERHAD DI JALAN CHANGKAT JERING - SRI MANJUNG, TERONG

- PETUNJUK**
- JALAN JKR
  - JALAN PBT
  - JALAN PERSENDIRIAN
  - JALAN PEJABAT DAERAH
  - JAMBATAN
  - HORIZONTAL DIRECTIONAL DRILLING
  - CABLE PULLING
  - MANHOLE SEDIA ADA
  - MANHOLE CADANGAN

**PIHAK BERKUASA MELULUS**

	<b>JKR LARUT MATANG &amp; SELAMA</b>
	<b>JABATAN PENGAIRAN DAN SALIRAN LARUT MATANG</b>

**PENYEDIA UTILITI**



<b>JENIS PELAN</b>		<b>PELAN IZIN LALU</b>	
PELUKIS PELAN		ADIB FARHAN	
TARIKH DIKELUARKAN		2026-01-22	
MUKA SURAT		1/1	
NO FAIL RUJUKAN		PINDAAN	
KUDR/DIGI/A/12/25/0987		01	

**JARAK KESELURUHAN : 541 m**

KAEDAH	JARAK	PBM
HDD	490 m	JKR
CP	490 m	JKR
HDD	31 m	JKR
CP	31 m	JKR
HDD	20 m	JPS
CP	20 m	JPS

\*PENGUKURAN BERDASARKAN JARAK SATELIT