

**KORIDOR
UTILITI**
DARUL RIDZUAN





**TENAGA
NASIONAL**

**BEKALAN ELEKTRIK "UPGRADE" 3 FASA DI KEDIAMAN NO. 259, TAMAN
SRI KOTA, 34000 TAIPING TETUAN LIM SENG LEE**

PELAN IZIN LALU

**NO FAIL RUJUKAN
KUDR/TNBB/B/09/25/0799**

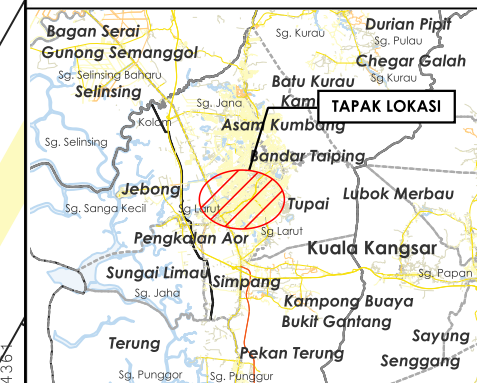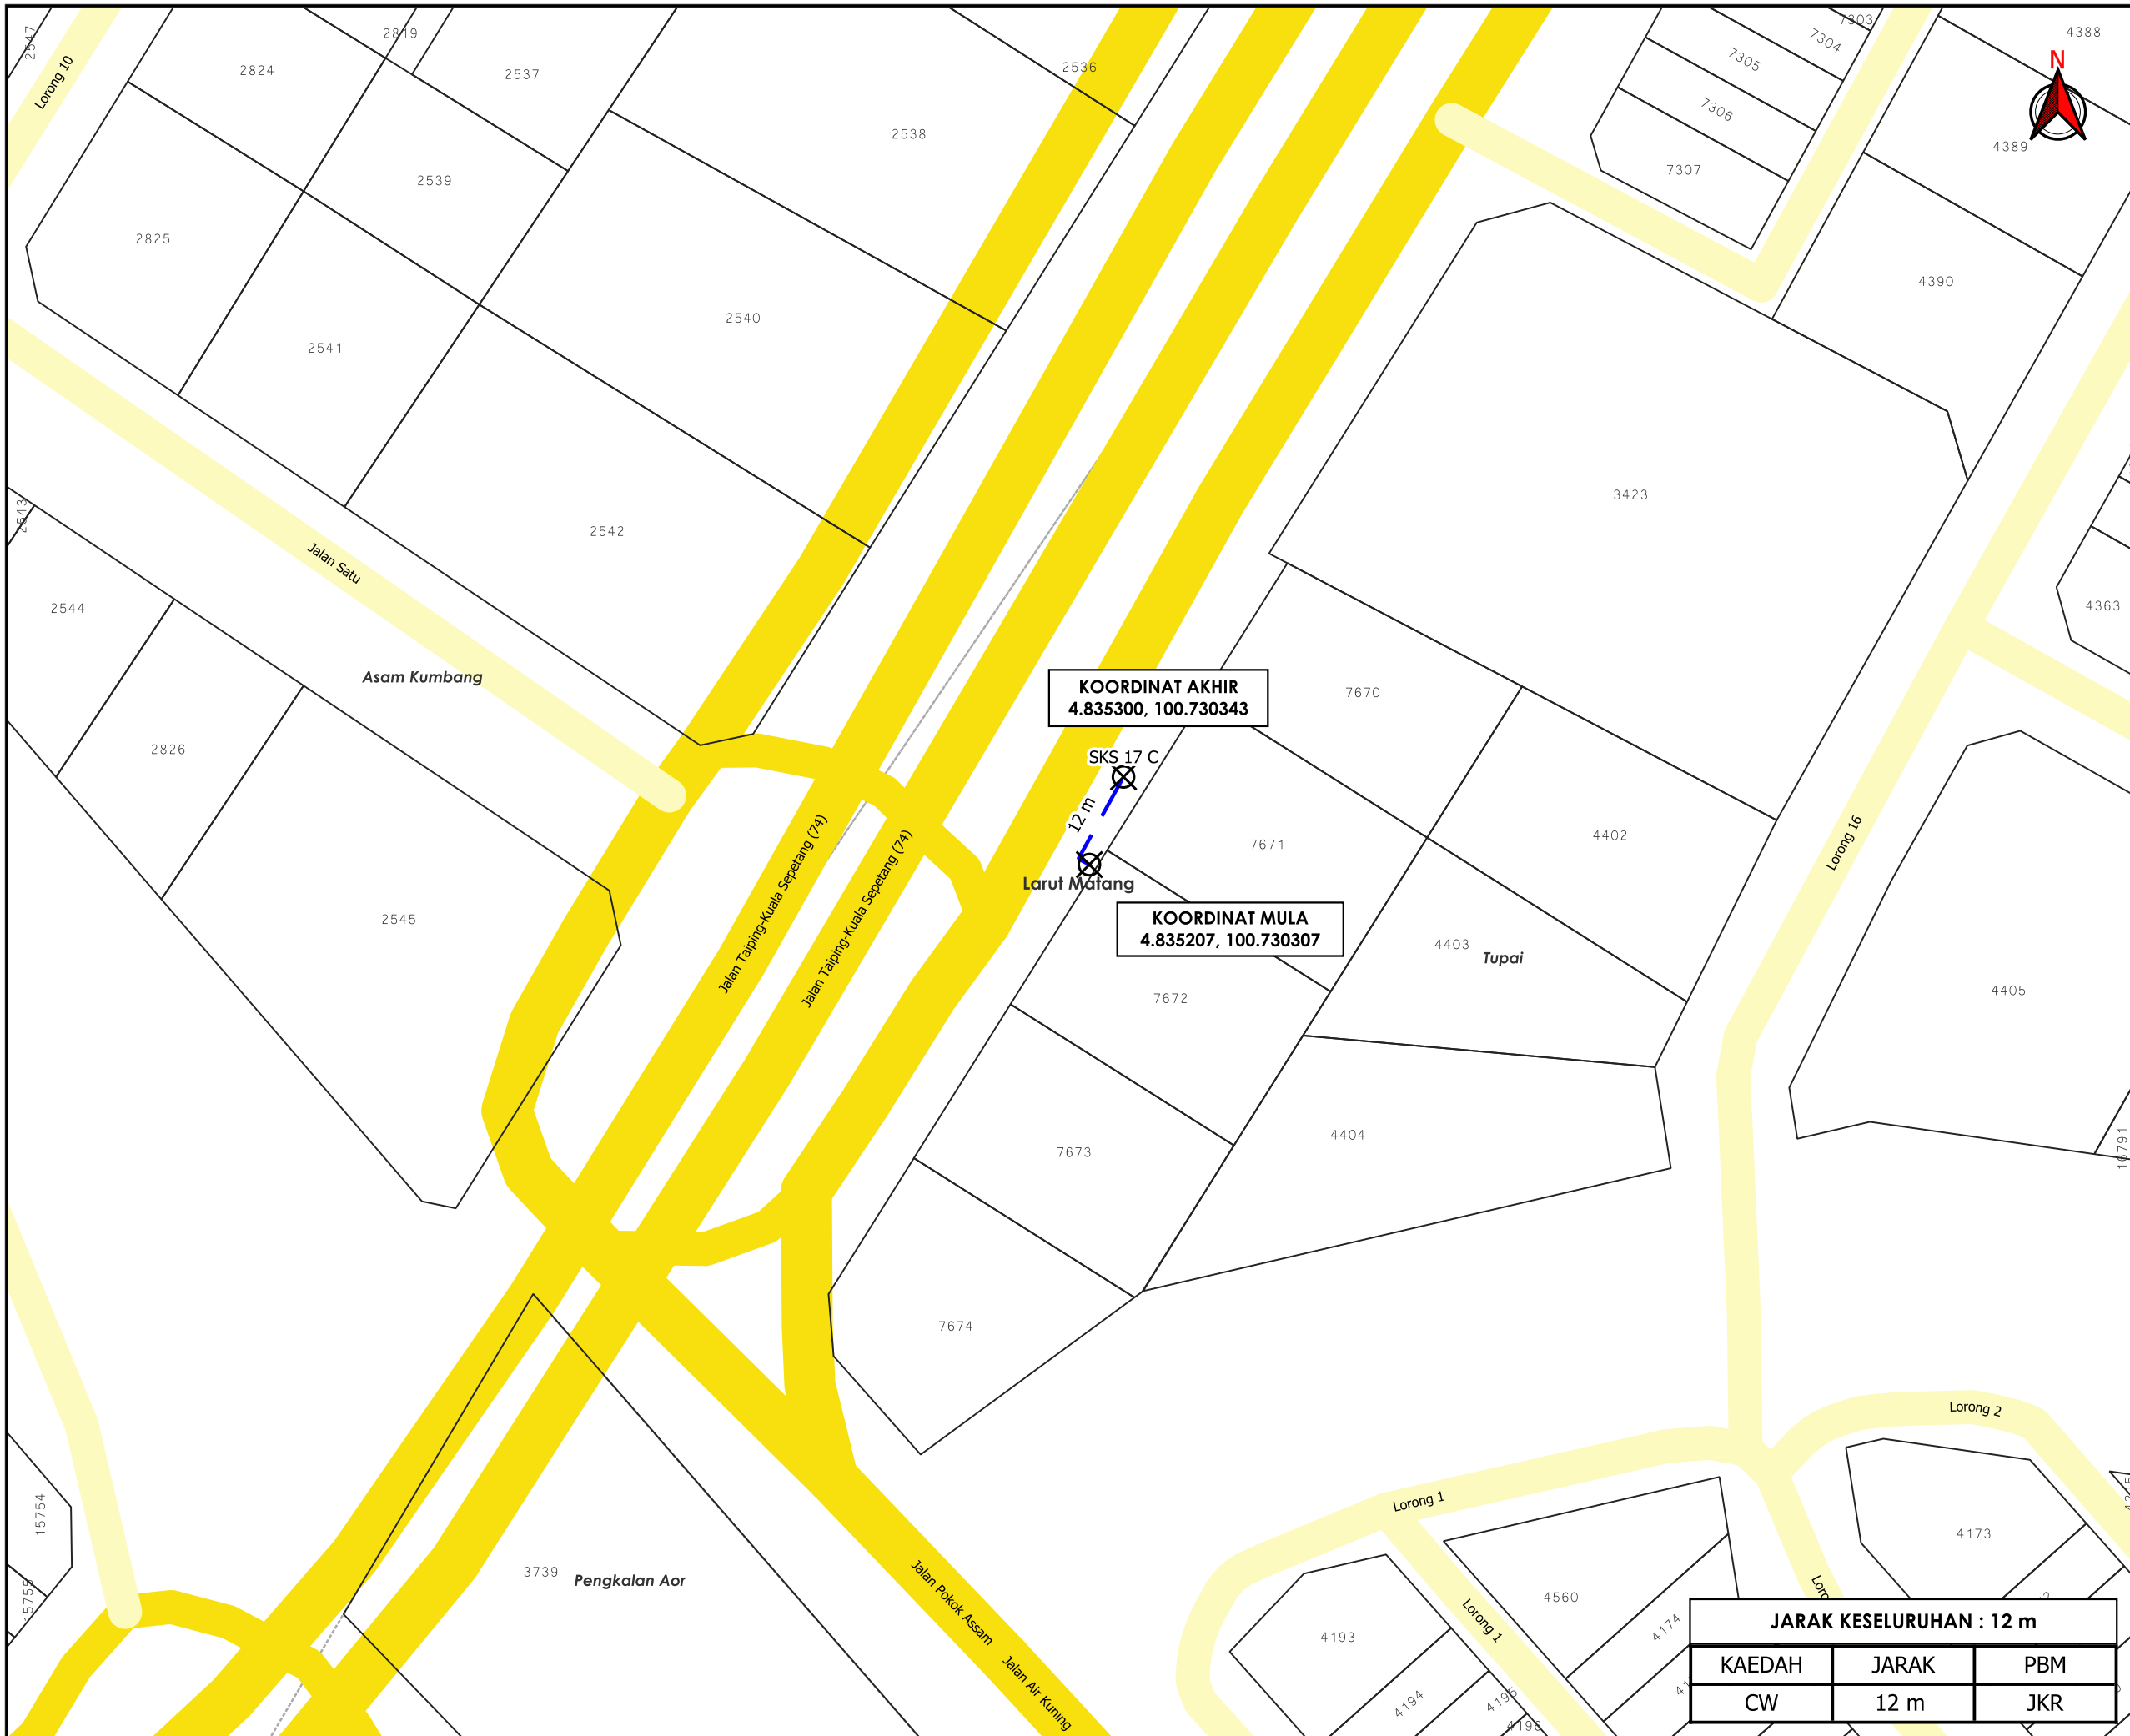

TAJUK PERMOHONAN
 BEKALAN ELEKTRIK "UPGRADE" 3 FASA DI
 KEDIAMAN NO. 259, TAMAN SRI KOTA, 34000
 TAIPING TETUAN LIM SENG LEE

PETUNJUK

	JALAN JKR
	JALAN PBT
	CARRIAGE WAY
	TITIK MULA AKHIR

PIHAK BERKUASA MELULUS

	JABATAN KERJA RAYA LARUT MATANG & SELAMA
--	---



JENIS PELAN	PELAN IZIN LALU
PELUKIS PELAN	ADIB FARHAN
TARIKH DIKELUARKAN	2025-09-08
MUKA SURAT	1/1
NO FAIL RUJUKAN	PINDAAN
KUDR/TNBB/B/09/25/0799	00

JARAK KESELURUHAN : 12 m

KAEDAH	JARAK	PBM
CW	12 m	JKR

KOORDINAT AKHIR
 4.835300, 100.730343

KOORDINAT MULA
 4.835207, 100.730307

***PENGUKURAN BERDASARKAN JARAK SATELIT**