

**KORIDOR
UTILITI**
DARUL RIDZUAN




**TENAGA
NASIONAL**

**PERMOHONAN CADANGAN BEKALAN ELEKTRIK DI ATAS LOT
306909, PERSIARAN BATU GAJAH PERDANA 3, TAMAN BATU
GAJAH PERDANA, 31550 PUSING, PERAK DARUL RIDZUAN
UNTUK TETUAN KINGROOF DESIGN**

PELAN IZIN LALU

**NO FAIL RUJUKAN
KUDR/TNBB/B/03/25/0255**

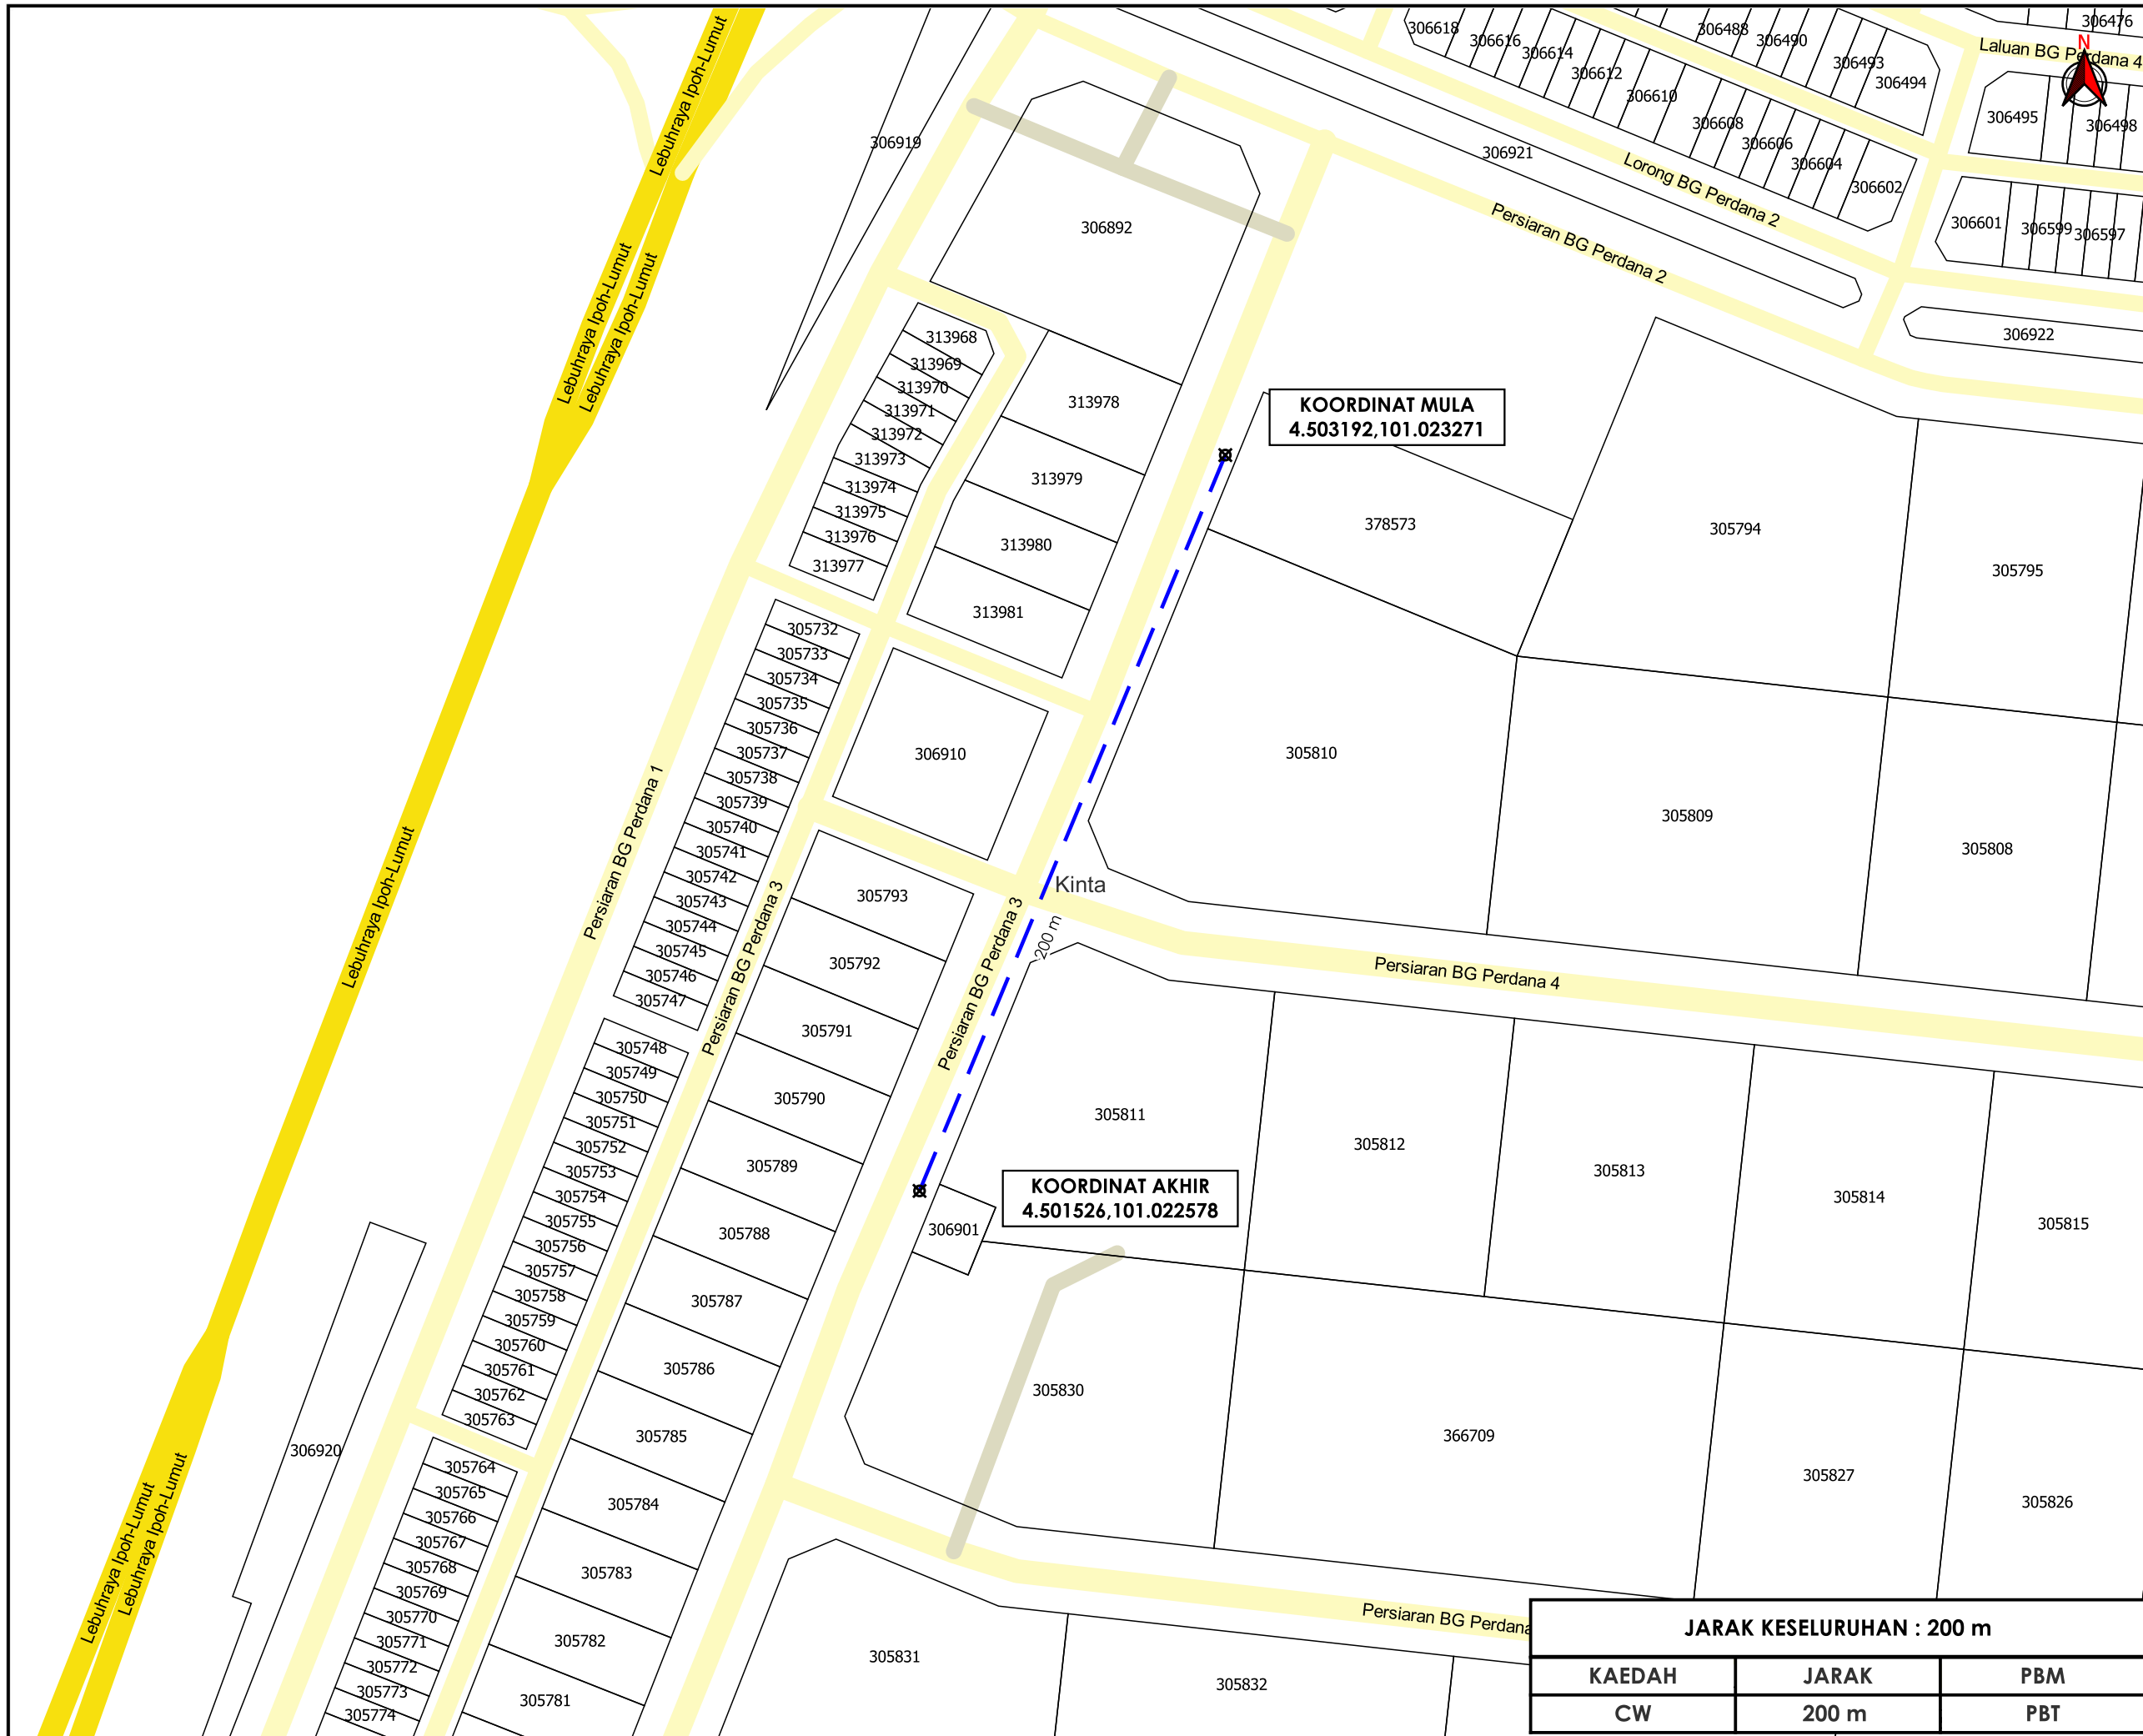

KOORDINAT MULA
4.503192,101.023271

KOORDINAT AKHIR
4.501526,101.022578



TAJUK PERMOHONAN
PERMOHONAN CADANGAN BEKALAN ELEKTRIK DI ATAS LOT 306909, PERSIARAN BATU GAJAH PERDANA 3, TAMAN BATU GAJAH PERDANA, 31550 PUSING, PERAK DARUL RIDZUAN UNTUK TETUAN KINGROOF DESIGN

- PETUNJUK**
- JALAN JKR
 - JALAN PBT
 - JALAN PERSENDIRIAN
 - - - CARRIAGE WAY
 - ⊠ TITIK MULA/AKHIR

PIHAK BERKUASA MELULUS
MAJLIS DAERAH BATU GAJAH



JENIS PELAN	PELAN IZIN LALU
PELUKIS PELAN	SYAHMIZA SUHAILA
TARIKH DIKELUARKAN	2025-03-25
MUKA SURAT	1/1
NO FAIL RUJUKAN	PINDAAN
KUDR/TNBB/B/03/25/0255	00

JARAK KESELURUHAN : 200 m

KAEDAH	JARAK	PBM
CW	200 m	PBT

***PENGUKURAN BERDASARKAN JARAK SATELIT**