

**KORIDOR
UTILITI**
DARUL RIDZUAN




**TENAGA
NASIONAL**

**PERMOHONAN CADANGAN BEKALAN ELEKTRIK DI ATAS LOT
306909, PERSIARAN BATU GAJAH PERDANA 3, TAMAN BATU
GAJAH PERDANA, 31550 PUSING, PERAK DARUL RIDZUAN
UNTUK TETUAN KINGROOF DESIGN**

**PELAN IZIN LALU
(PINDAAN 01)**

**NO FAIL RUJUKAN
KUDR/TNBB/B/03/25/0255**

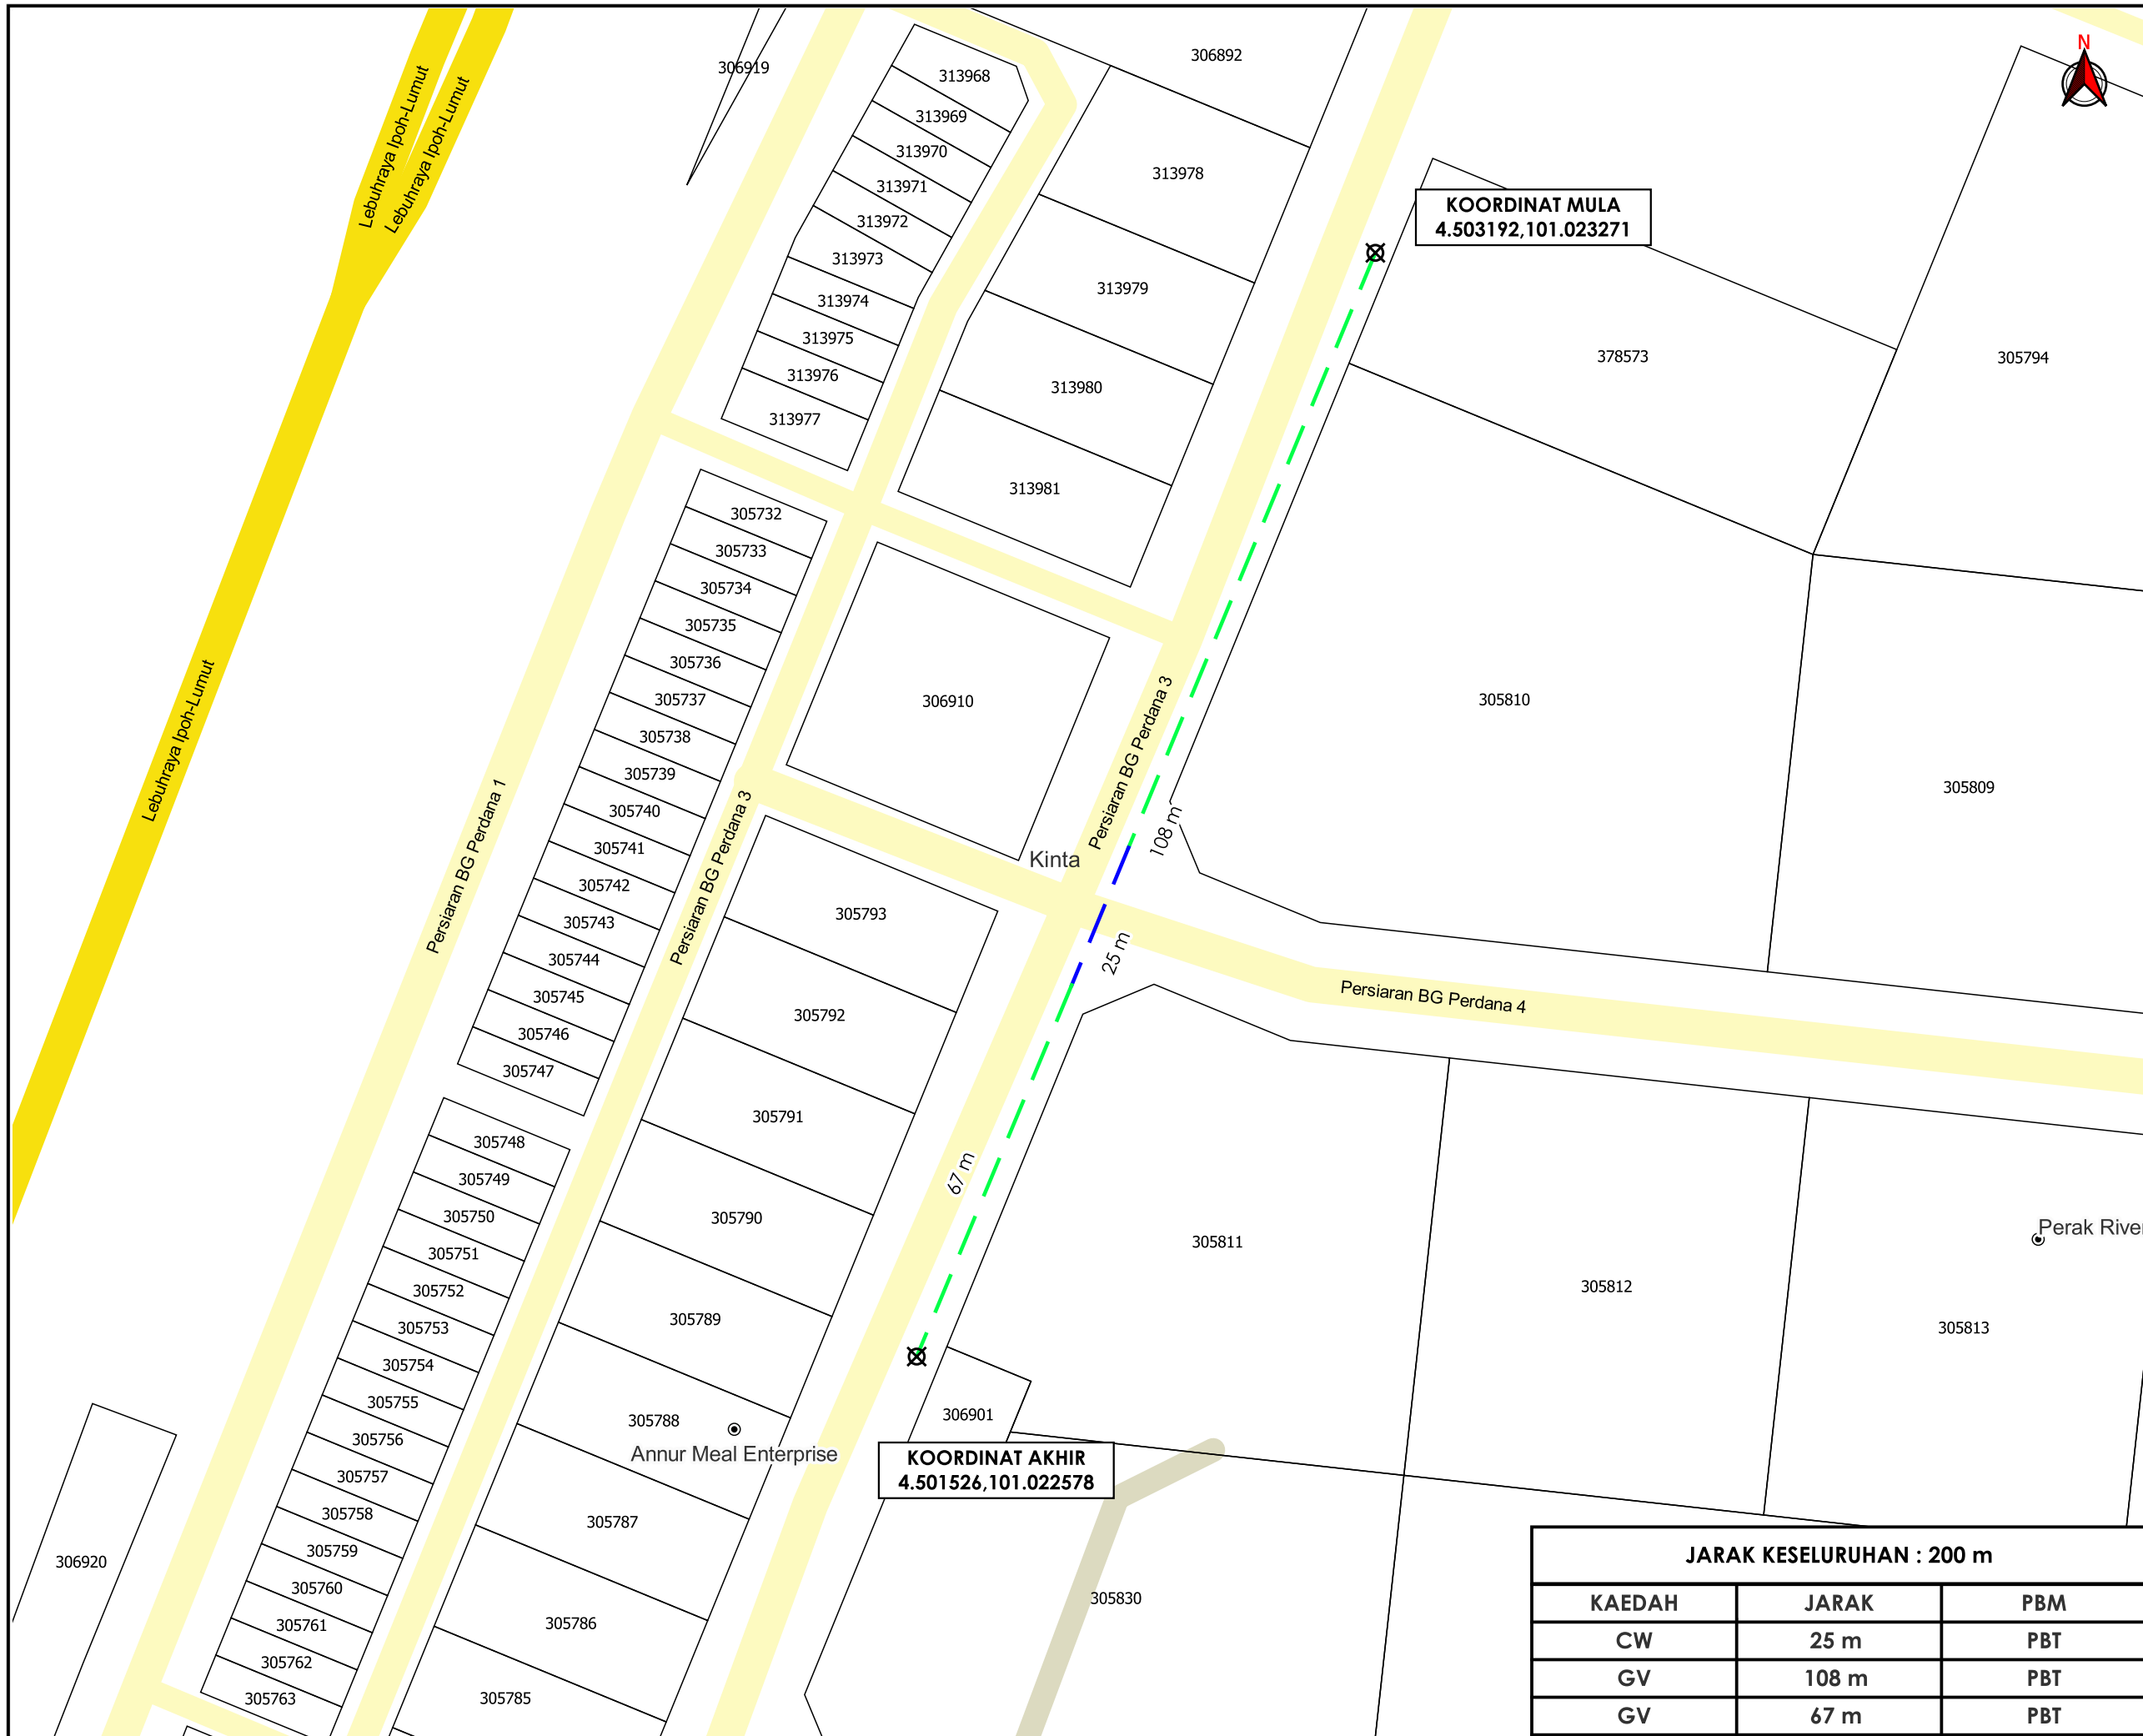

TAJUK PERMOHONAN
 PERMOHONAN CADANGAN BEKALAN ELEKTRIK DI ATAS LOT 306909, PERSIARAN BATU GAJAH PERDANA 3, TAMAN BATU GAJAH PERDANA, 31550 PUSING, PERAK DARUL RIDZUAN UNTUK TETUAN KINGROOF DESIGN

- PETUNJUK**
- JALAN JKR
 - JALAN PBT
 - JALAN PERSENDIRIAN
 - CARRIAGE WAY
 - GRASS VERGE
 - X TITIK MULA/AKHIR

PIHAK BERKUASA MELULUS

	MAJLIS DAERAH BATU GAJAH

PENYEDIA UTILITI



JARAK KESELURUHAN : 200 m		
KAEDAH	JARAK	PBM
CW	25 m	PBT
GV	108 m	PBT
GV	67 m	PBT

JENIS PELAN	PELAN IZIN LALU
PELUKIS PELAN	SYAHMIZA SUHAILA
TARIKH DIKELUARKAN	2025-04-21
MUKA SURAT	1/1
NO FAIL RUJUKAN	PINDAAN
KUDR/TNBB/B/03/25/0255	01

***PENGUKURAN BERDASARKAN JARAK SATELIT**