

**KORIDOR
UTILITI**
DARUL RIDZUAN





**TENAGA
NASIONAL**

**BEKALAN ELEKTRIK BARU KE PAM AIR, EW 027, LOT 2178, LEBUHRAYA
ALOR PONGSU (KM179.9) 34310 BAGAN SERAI, PERAK.**

**PELAN IZIN LALU
(PINDAAN 02)**

**NO FAIL RUJUKAN
KUDR/TNBB/B/08/25/0774**

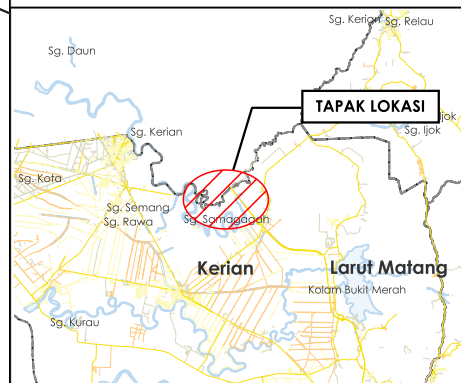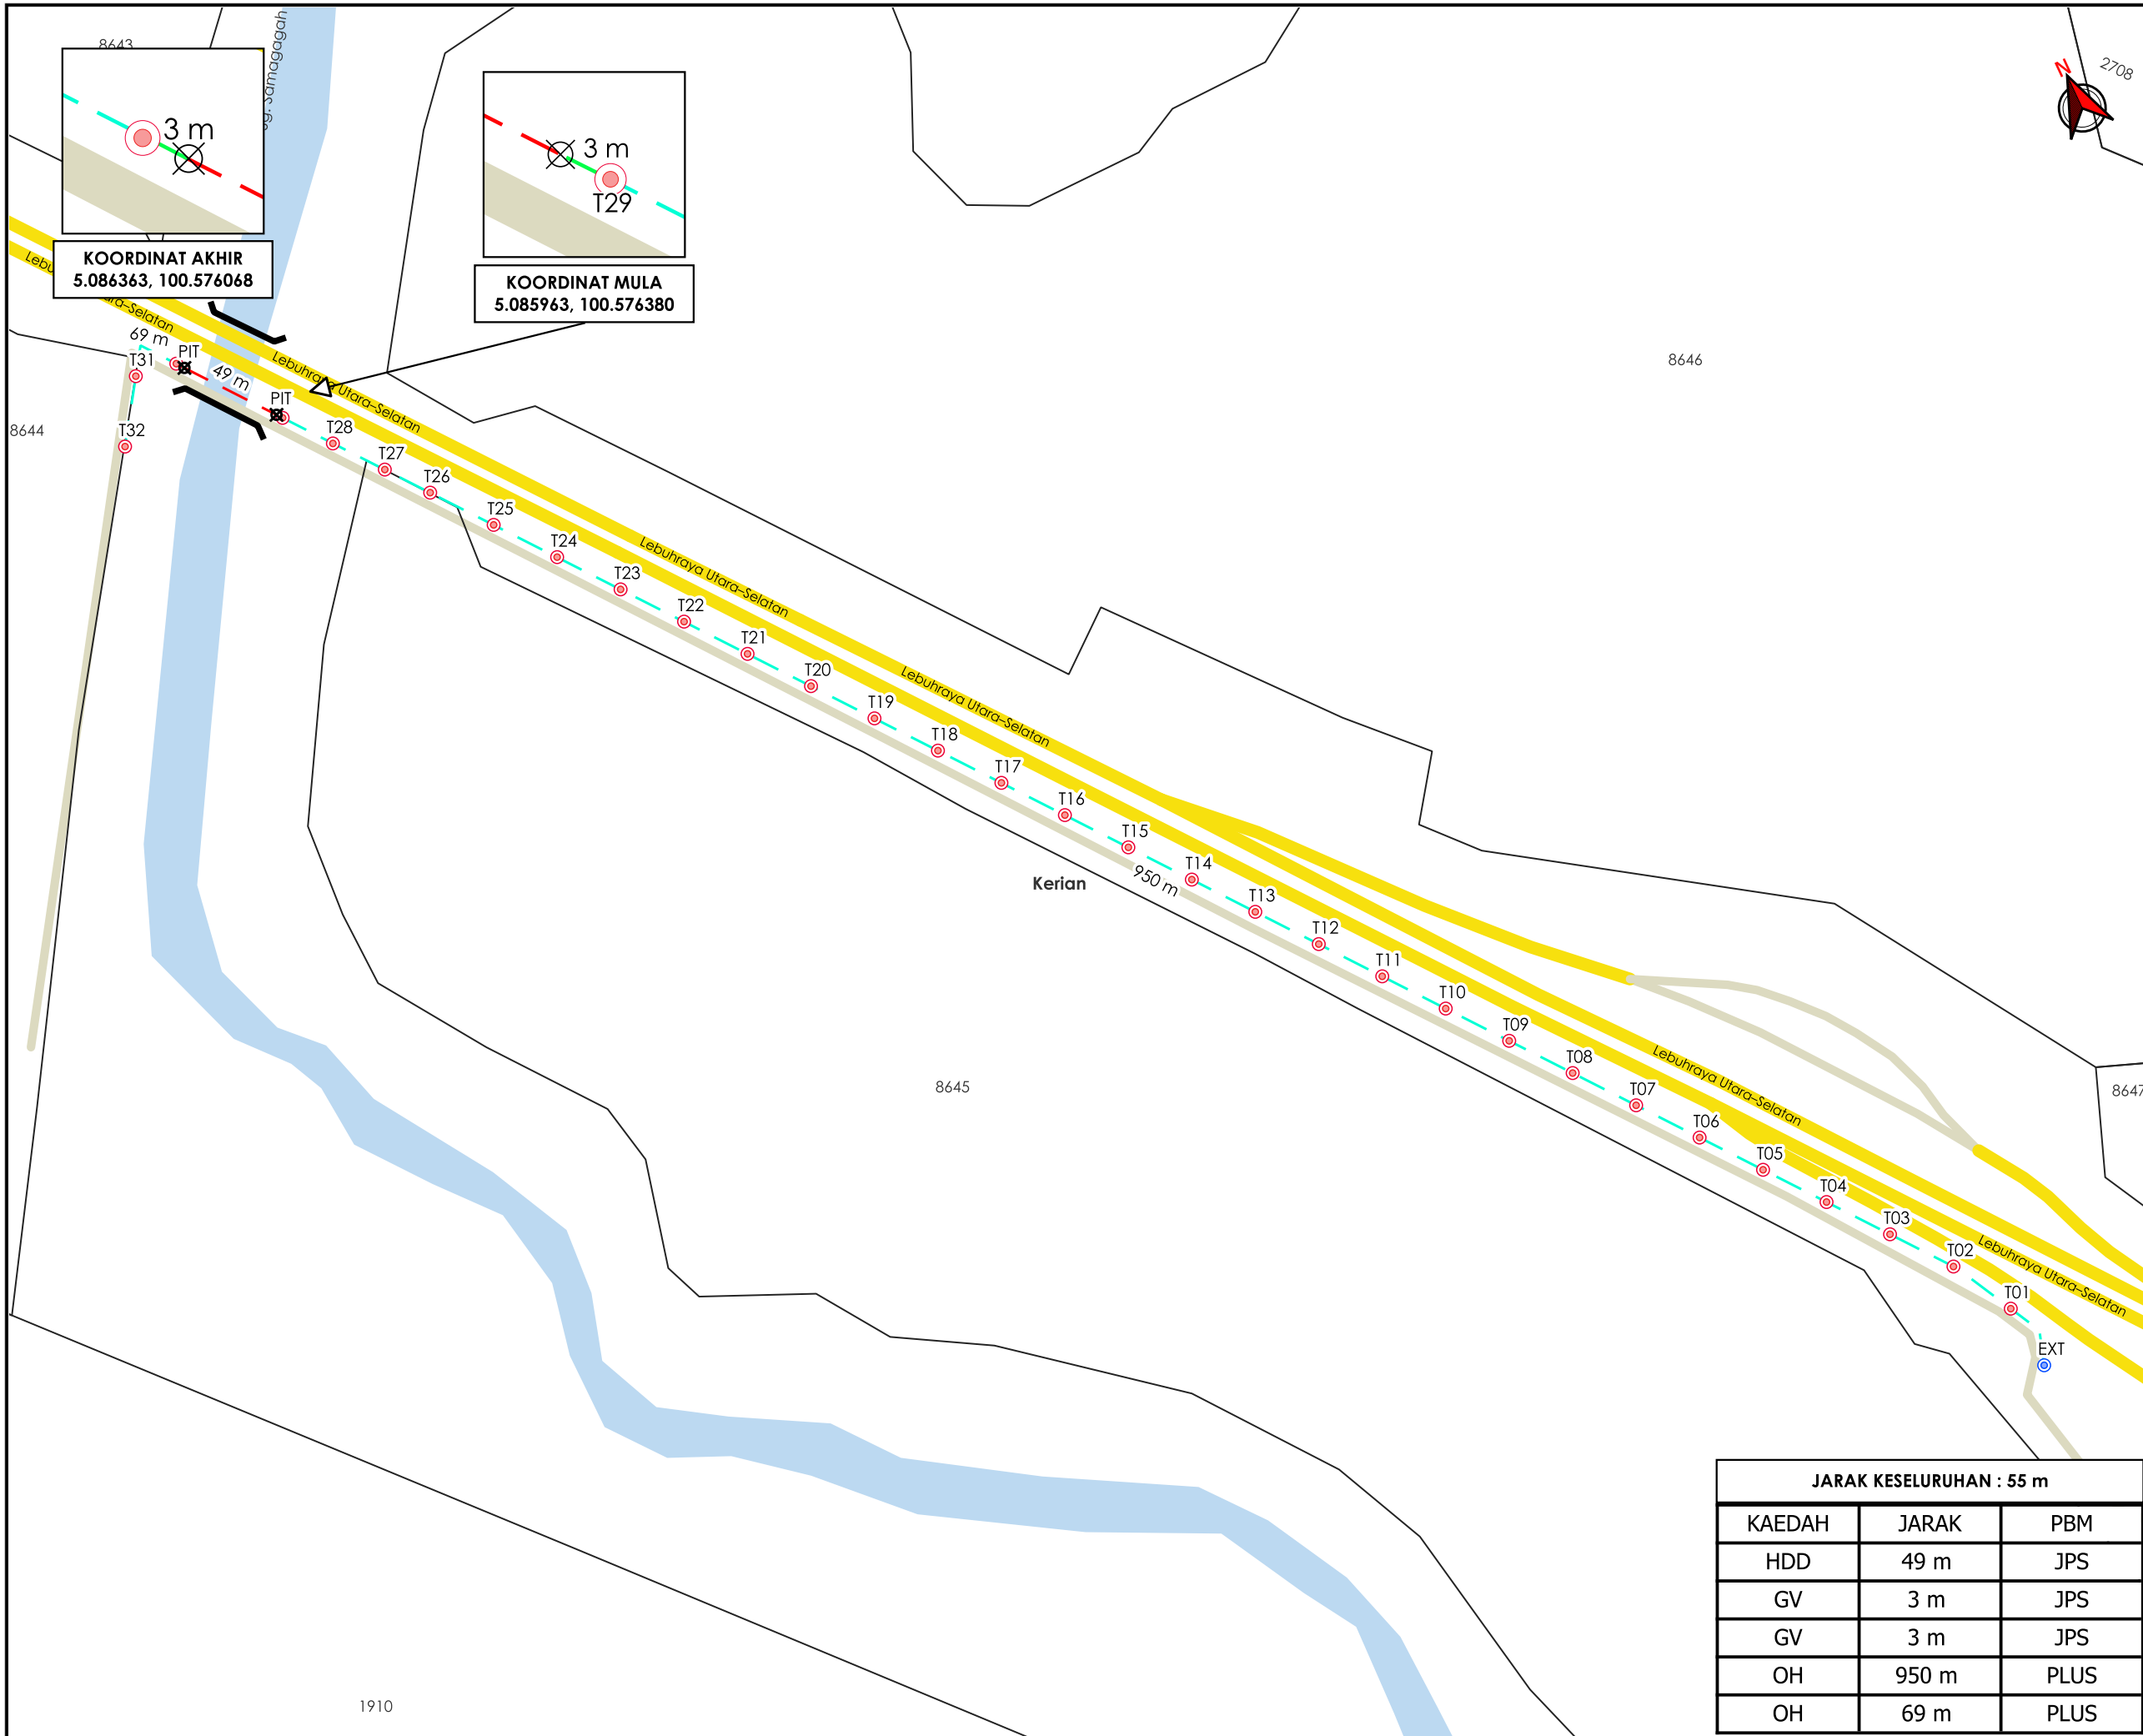

TAJUK PERMOHONAN
 BEKALAN ELEKTRIK BARU KE PAM AIR, EW 027,
 LOT 2178, LEBUHRAYA ALOR PONGSU (KM179.9)
 34310 BAGAN SERAI, PERAK.

PETUNJUK

- █ JALAN JKR
- █ JALAN PERSENDIRIAN
- GRASS VERGE
- HORIZONTAL DIRECTIONAL DRILLING
- OVERHEAD
- TIANG CADANGAN
- TIANG SEDIA ADA
- ⊗ TITIK MULA AKHIR

PIHAK BERKUASA MELULUS

	JABATAN PENGAIRAN DAN SALIRAN KERIAN
	PLUS MALAYSIA

PENYEDIA UTILITI

JARAK KESELURAHAN : 55 m

KAEDAH	JARAK	PBM
HDD	49 m	JPS
GV	3 m	JPS
GV	3 m	JPS
OH	950 m	PLUS
OH	69 m	PLUS

JENIS PELAN	PELAN IZIN LALU
PELUKIS PELAN	ADIB FARHAN
TARIKH DIKELUARKAN	2026-02-12
MUKA SURAT	1/1
NO FAIL RUJUKAN	PINDAAN
KUDR/TNBB/B/08/25/0774	02

***PENGUKURAN BERDASARKAN JARAK SATELIT**