

**KORIDOR
UTILITI**
DARUL RIDZUAN




**TENAGA
NASIONAL**

**PERMOHONAN IZIN LALU-BEKALAN ELEKTRIK UPGRADE KE 3
FASA DI ALAMAT 8 PT 14707 JALAN KG BANJAR 36000 TELUK
INTAN PERAK ATAS NAMA MOHD SAIFUHEZAL BIN MUHAMAD
SAID**

PELAN IZIN LALU

**NO FAIL RUJUKAN
KUDR/TNBB/B/07/25/0710**

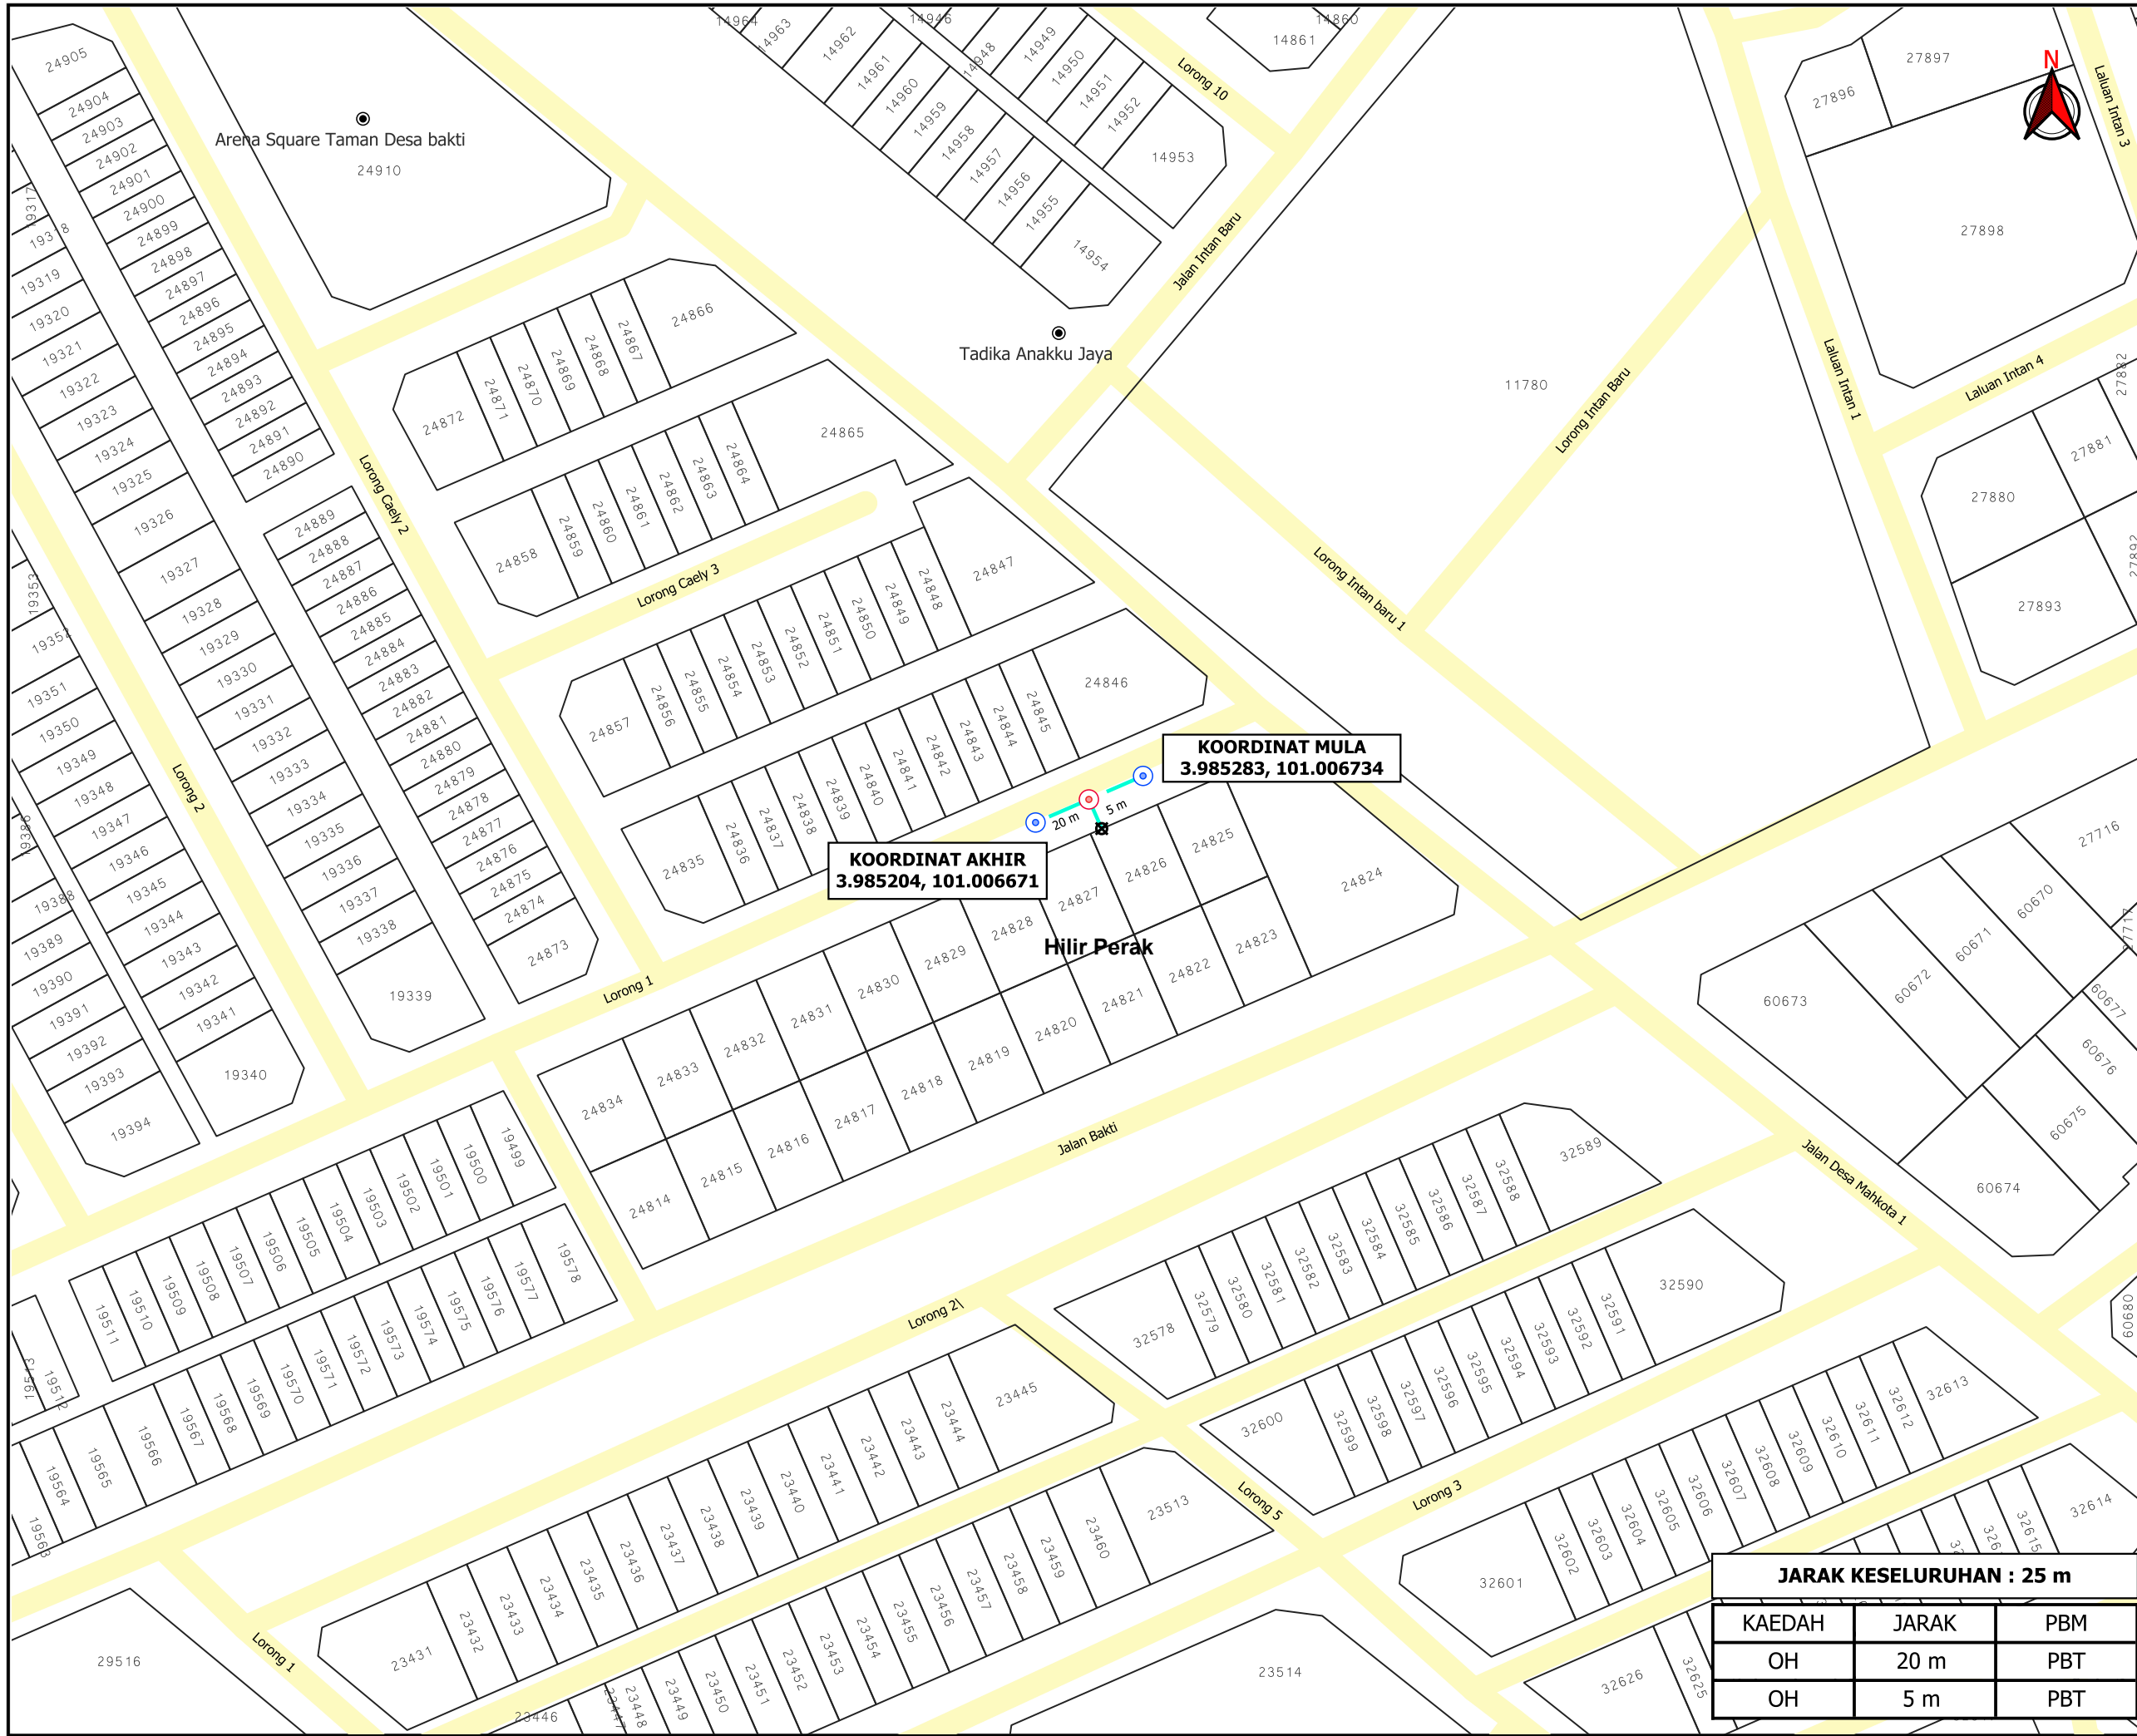

TAJUK PERMOHONAN
 PERMOHONAN IZIN LALU-BEKALAN ELEKTRIK
 UPGRADE KE 3 FASA DI ALAMAT 8 PT 14707
 JALAN KG BANJAR 36000 TELUK INTAN PERAK
 ATAS NAMA MOHD SAIFUHEZAL BIN MUHAMAD SAID

- PETUNJUK**
- JALAN PBT
 - OVERHEAD
 - TIANG CADANGAN
 - TIANG SEDIA ADA
 - TITIK MULA AKHIR

PIHAK BERKUASA MELULUS
MAJLIS PERBANDARAN TELUK INTAN

PENYEDIA UTILITI
TENAGA NASIONAL

JARAK KESELURUHAN : 25 m		
KAEDAH	JARAK	PBM
OH	20 m	PBT
OH	5 m	PBT

JENIS PELAN	PELAN IZIN LALU
PELUKIS PELAN	ADIB FARHAN
TARIKH DIKELUARKAN	2025-07-21
MUKA SURAT	1/1
NO FAIL RUJUKAN	PINDAAN
KUDR/TNBB/B/07/25/0710	00

***PENGUKURAN BERDASARKAN JARAK SATELIT**