

**KORIDOR
UTILITI**
DARUL RIDZUAN




**TENAGA
NASIONAL**

**BEKALAN ELEKTRIK BARU KE LOT 9467, JALAN PARIT BUNTAR,
SIMPANG 5, 34200 PARIT BUNTAR, PERAK.**

**PELAN IZIN LALU
(PINDAAN 01)**

**NO FAIL RUJUKAN
KUDR/TNBB/B/01/26/0019**

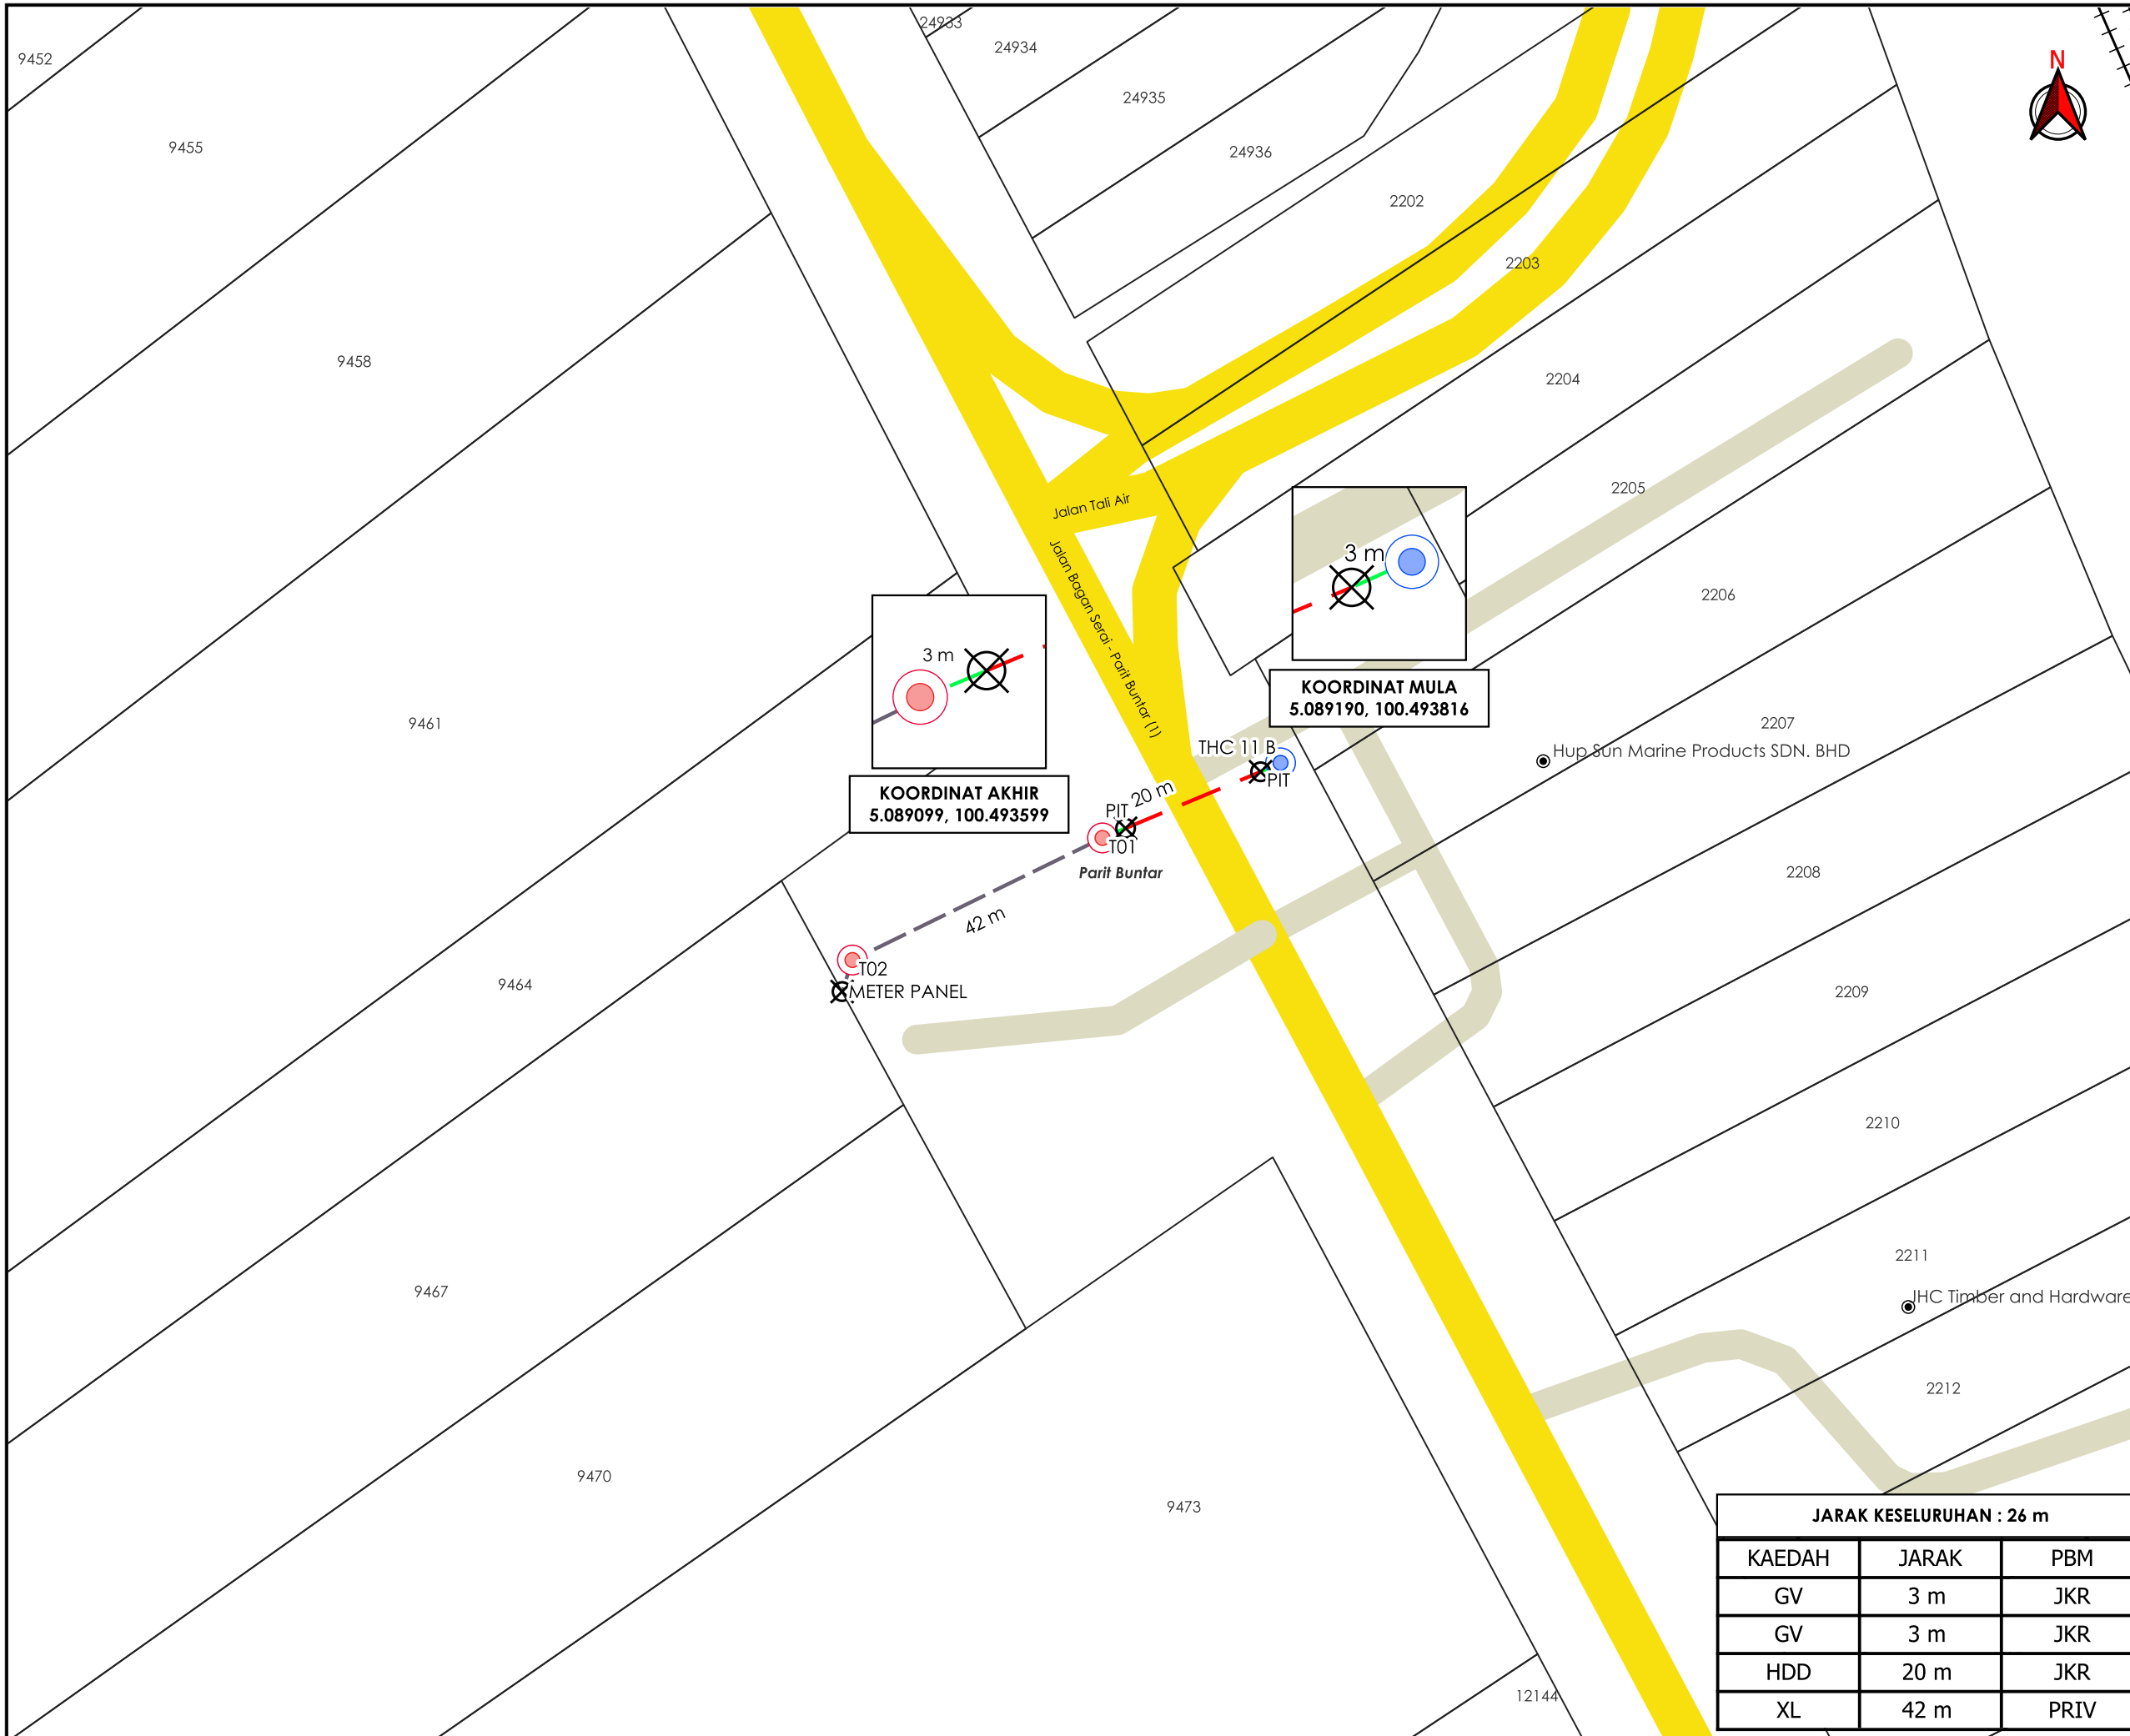

TAJUK PERMOHONAN
 BEKALAN ELEKTRIK BARU KE LOT 9467, JALAN PARIT BUNTAR, SIMPANG 5, 34200 PARIT BUNTAR, PERAK.

- PETUNJUK**
- JALAN JKR
 - JALAN PERSENDIRIAN
 - GRASS VERGE
 - HORIZONTAL DIRECTIONAL DRILLING
 - JAJARAN TIDAK TERLIBAT
 - TIANG CADANGAN
 - TIANG SEDIA ADA
 - X
 TITIK MULA AKHIR

PIHAK BERKUASA MELULUS

	JABATAN KERJA RAYA KERIAN

PENYEDIA UTILITI



JARAK KESELURUHAN : 26 m		
KAEDAH	JARAK	PBM
GV	3 m	JKR
GV	3 m	JKR
HDD	20 m	JKR
XL	42 m	PRIV

JENIS PELAN	PELAN IZIN LALU
PELUKIS PELAN	ADIB FARHAN
TARIKH DIKELUARKAN	2026-01-26
MUKA SURAT	1/1
NO FAIL RUJUKAN	PINDAAN
KUDR/TNBB/B/01/26/0019	01

***PENGUKURAN BERDASARKAN JARAK SATELIT**