

**KORIDOR
UTILITI**
DARUL RIDZUAN




IndahWater

**PROPOSED CONSTRUCTION FOR SEWER MODIFICATION /
DIVERSION AT BANDAR BARU MEDAN - IPH609, IPOH, PERAK
DARUL RIDZUAN.**

PELAN IZIN LALU

**NO FAIL RUJUKAN
KUDR/IWK/B/05/25/0525**

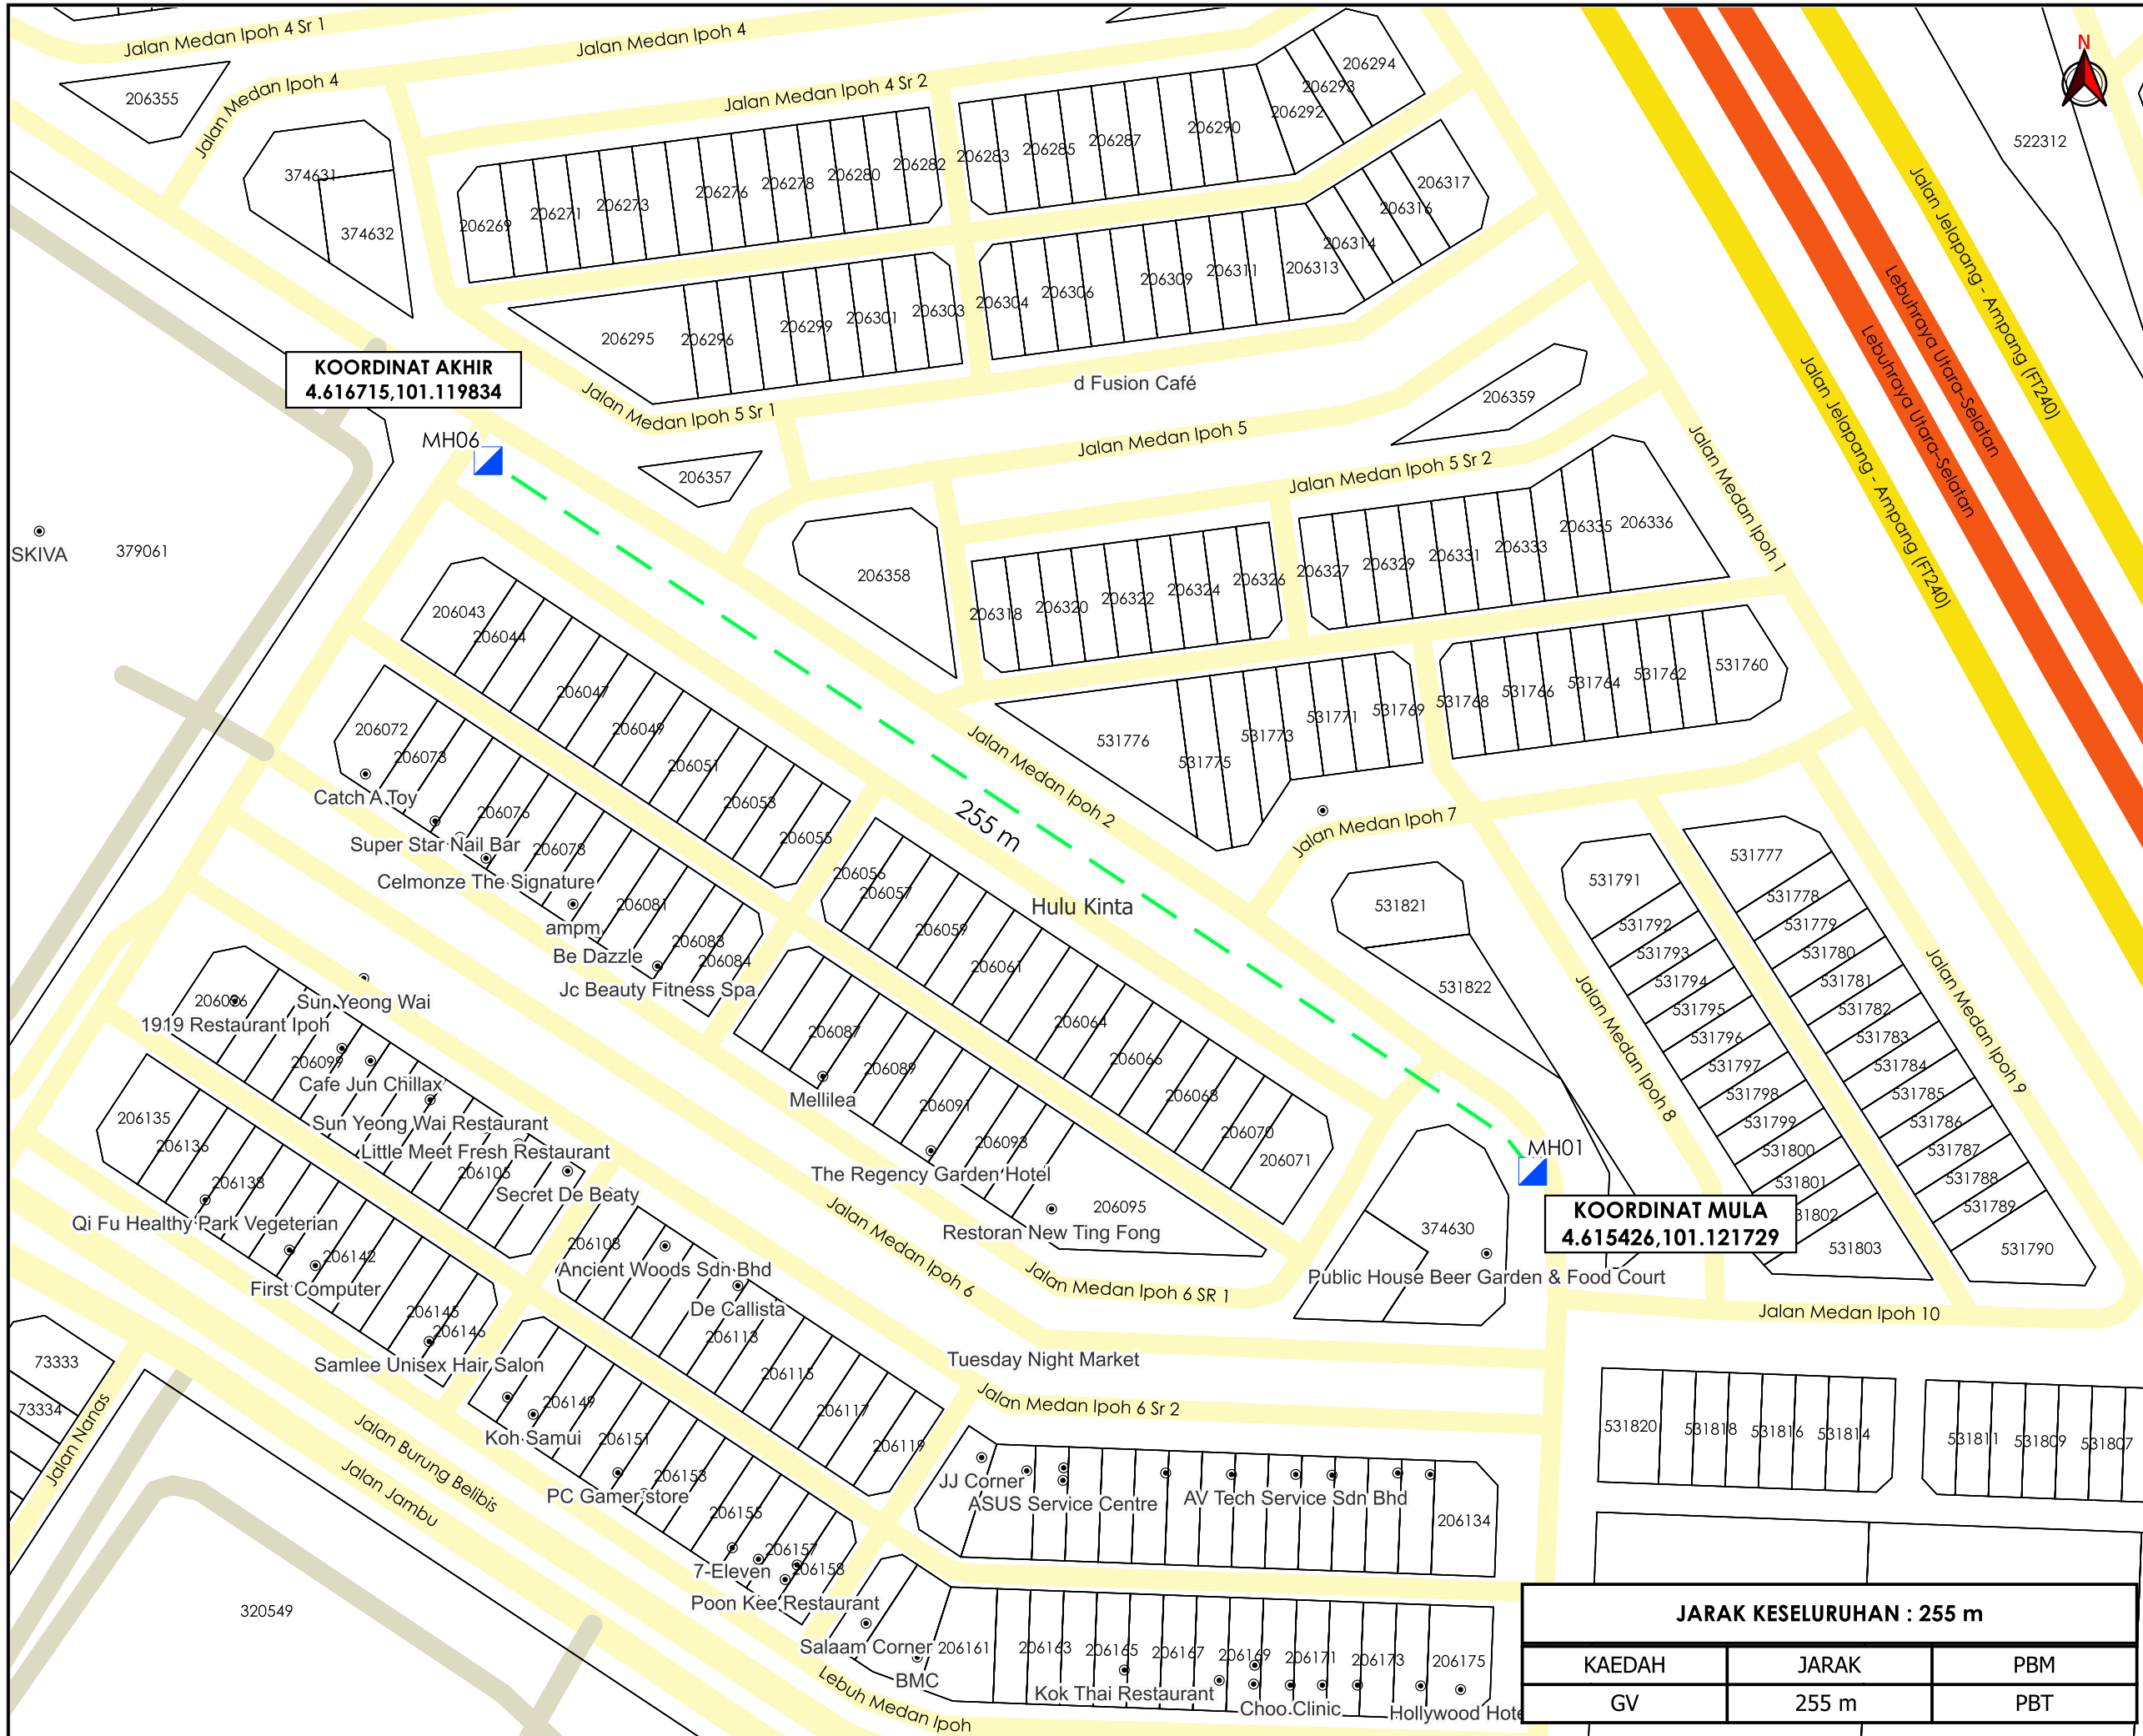

KOORDINAT AKHIR
4.616715,101.119834

KOORDINAT MULA
4.615426,101.121729

255 m



TAJUK PERMOHONAN
PROPOSED CONSTRUCTION FOR SEWER
MODIFICATION / DIVERSION AT BANDAR BARU
MEDAN - IPH609, IPOH, PERAK DARUL RIDZUAN.

PETUNJUK

- JALAN PBT
- GRASS VERGE
- MANHOLE SEDIA ADA

PIHAK BERKUASA MELULUS



	MAJLIS BANDARAYA IPOH

PENYEDIA UTILITI



JENIS PELAN	PELAN IZIN LALU
PELUKIS PELAN	SYAHMIZA SUHAILA
TARIKH DIKELUARKAN	2025-06-18
MUKA SURAT	1/1
NO FAIL RUJUKAN	PINDAAN
KUDR/IWK/B/05/25/0525	00

JARAK KESELURUHAN : 255 m		
KAEDAH	JARAK	PBM
GV	255 m	PBT

*PENGUKURAN BERDASARKAN JARAK SATELIT