

**KORIDOR  
UTILITI**  
DARUL RIDZUAN




**IndahWater**

**PROPOSED CONSTRUCTION FOR SEWER MODIFICATION /  
DIVERSION AT BANDAR BARU MEDAN - IPH609, IPOH, PERAK  
DARUL RIDZUAN.**

**PELAN IZIN LALU  
(PINDAAN 02)**

**NO FAIL RUJUKAN  
KUDR/IWK/B/05/25/0525**

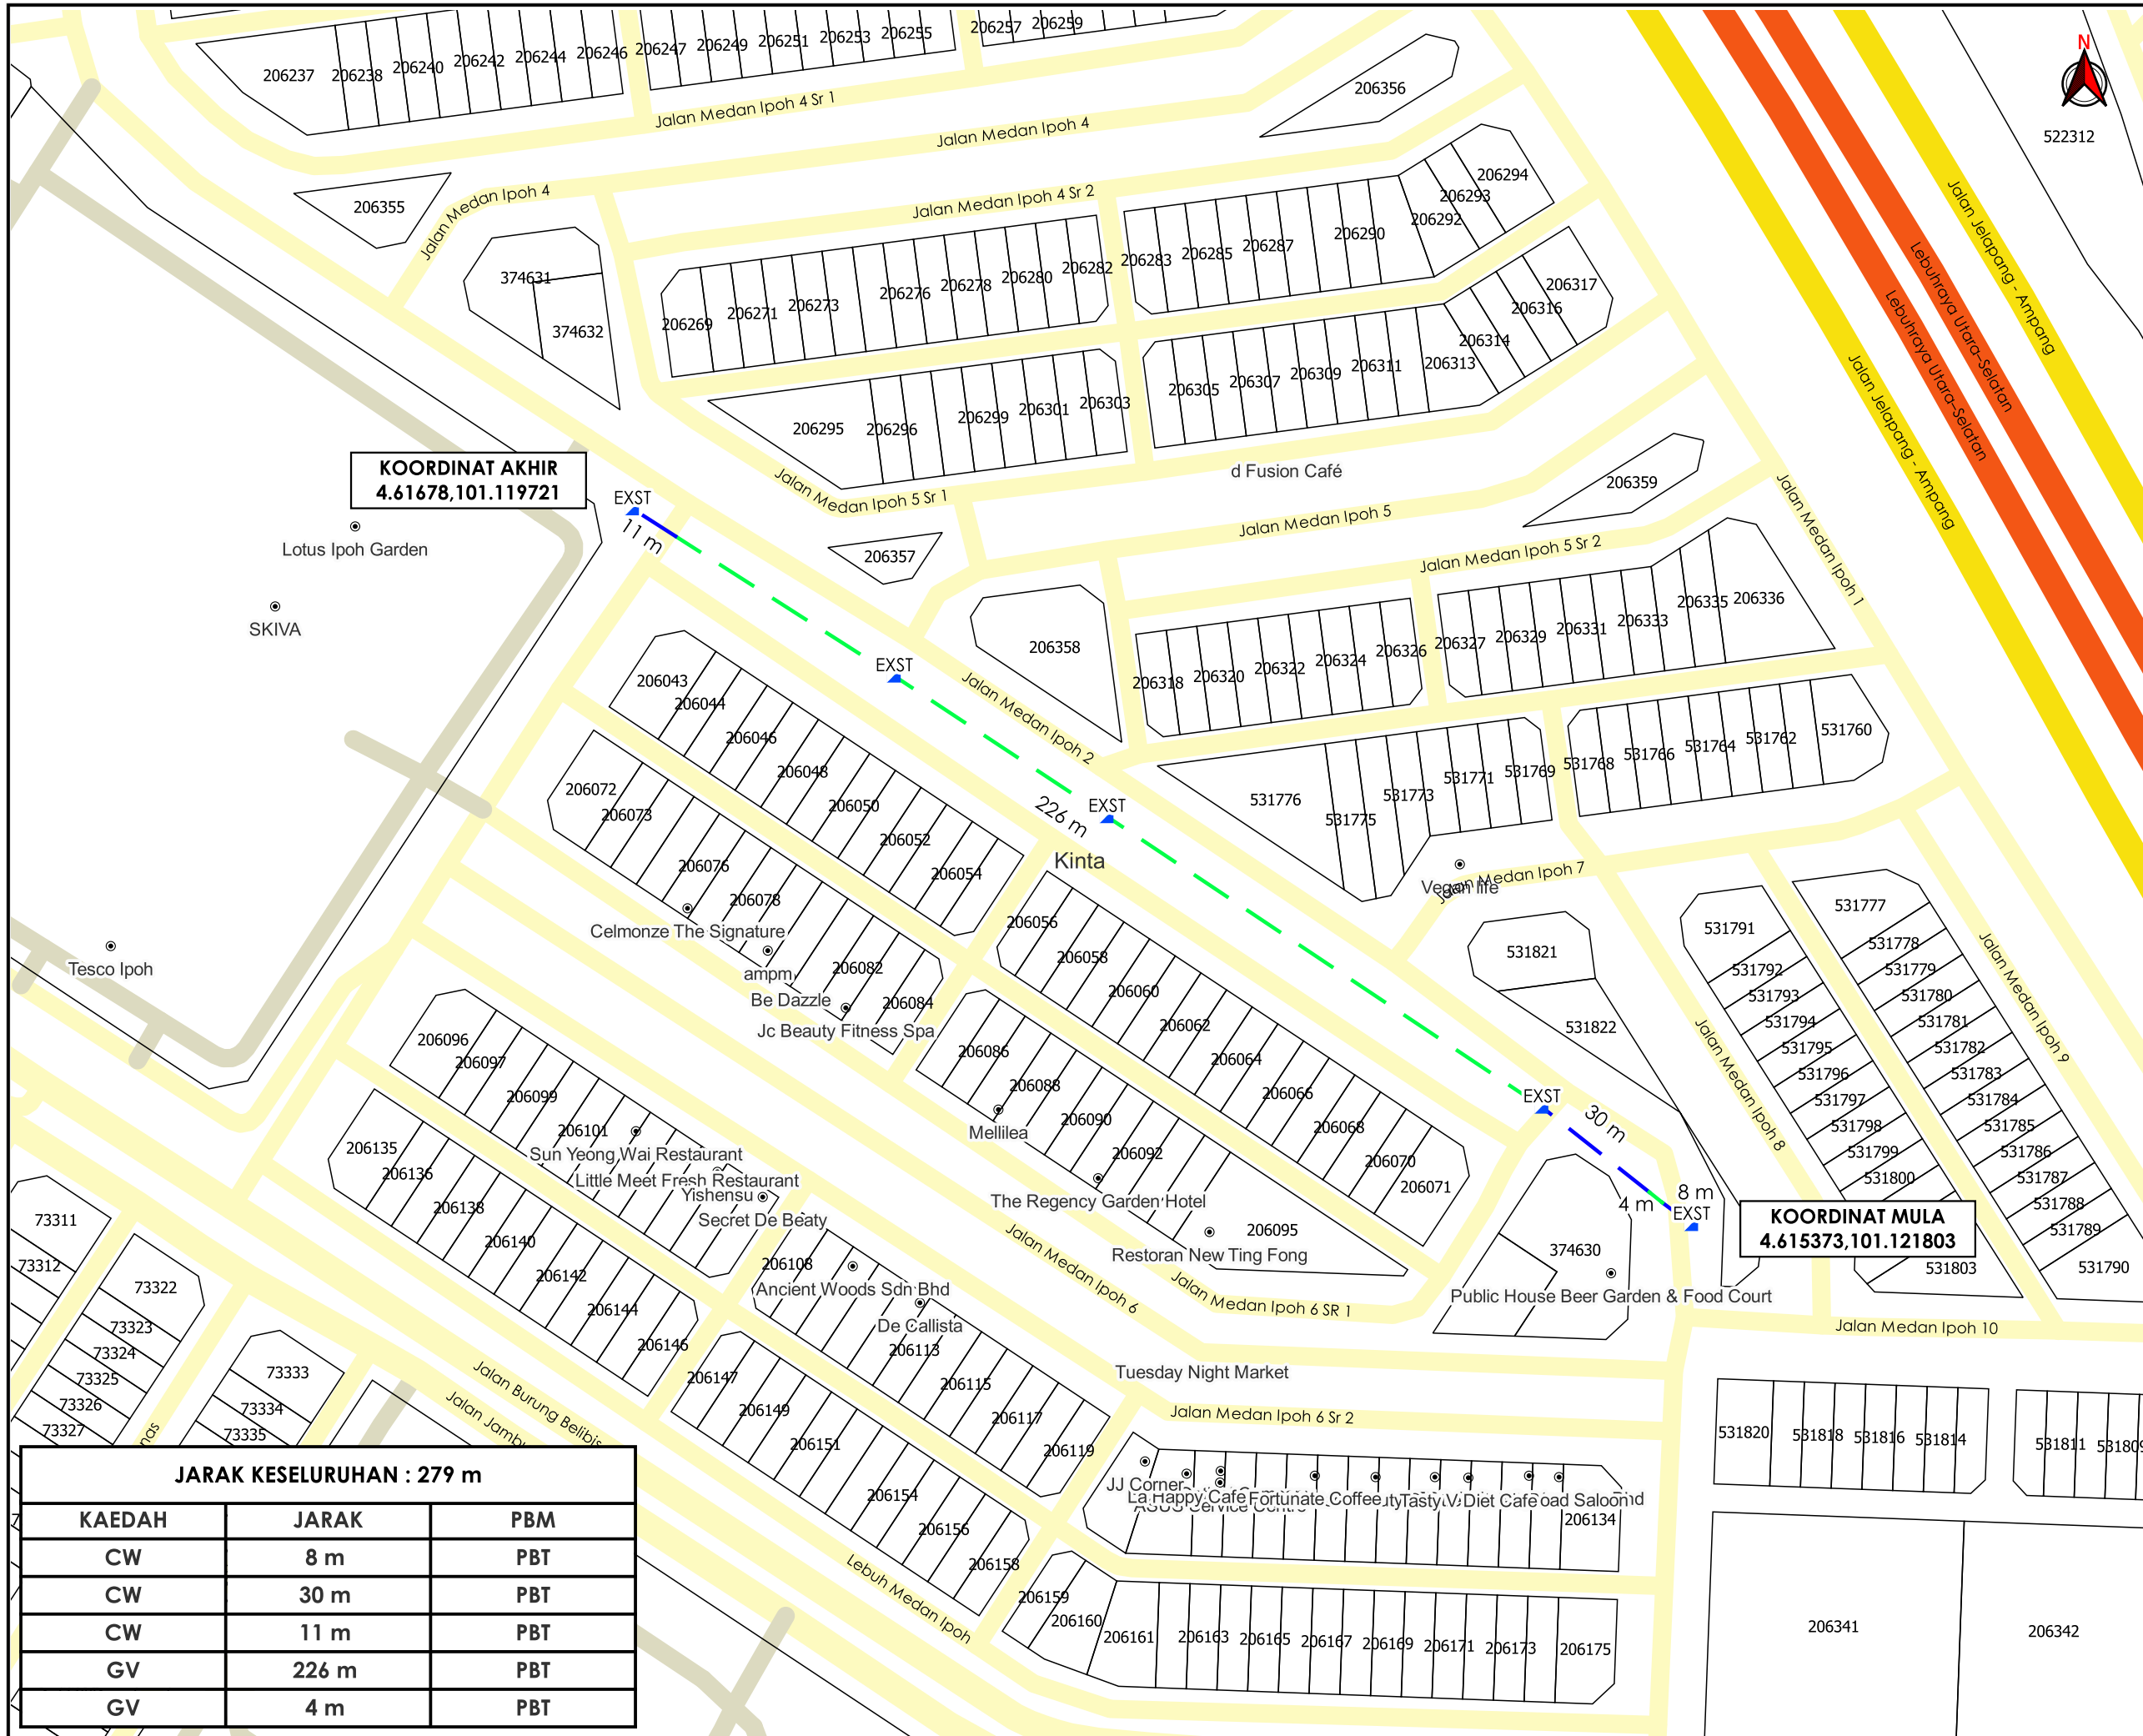

**TAJUK PERMOHONAN**  
 PROPOSED CONSTRUCTION FOR SEWER  
 MODIFICATION / DIVERSION AT BANDAR BARU  
 MEDAN - IPH609, IPOH, PERAK DARUL RIDZUAN.

- PETUNJUK**
- JALAN LLM
  - JALAN JKR
  - JALAN PBT
  - JALAN PERSENDIRIAN
  - CARRIAGE WAY
  - GRASS VERGE
  - ▲ MANHOLE SEDIA ADA

**PIHAK BERKUASA MELULUS**



**MAJLIS BANDARAYA IPOH**

**PENYEDIA UTILITI**



JENIS PELAN	PELAN IZIN LALU
PELUKIS PELAN	SYAHMIZA SUHAILA
TARIKH DIKELUARKAN	2025-07-04
MUKA SURAT	1/1
NO FAIL RUJUKAN	PINDAAN
KUDR/IWK/B/05/25/0525	<b>02</b>

**KOORDINAT AKHIR**  
 4.61678,101.119721

**KOORDINAT MULA**  
 4.615373,101.121803

**JARAK KESELURUHAN : 279 m**

KAEDAH	JARAK	PBM
CW	8 m	PBT
CW	30 m	PBT
CW	11 m	PBT
GV	226 m	PBT
GV	4 m	PBT

\*PENGUKURAN BERDASARKAN JARAK SATELIT