

**KORIDOR  
UTILITI**  
DARUL RIDZUAN




**TENAGA  
NASIONAL**

**BEKALAN ELEKTRIK UPGRADE KE NO 13A, LORONG SRI INTAN 2,  
TAMAN SRI INTAN 3, 36400 HUTAN MELINTANG, PERAK DARUL  
RIDZUAN.**

**PELAN IZIN LALU**

**NO FAIL RUJUKAN  
KUDR/TNBB/B/07/25/0744**

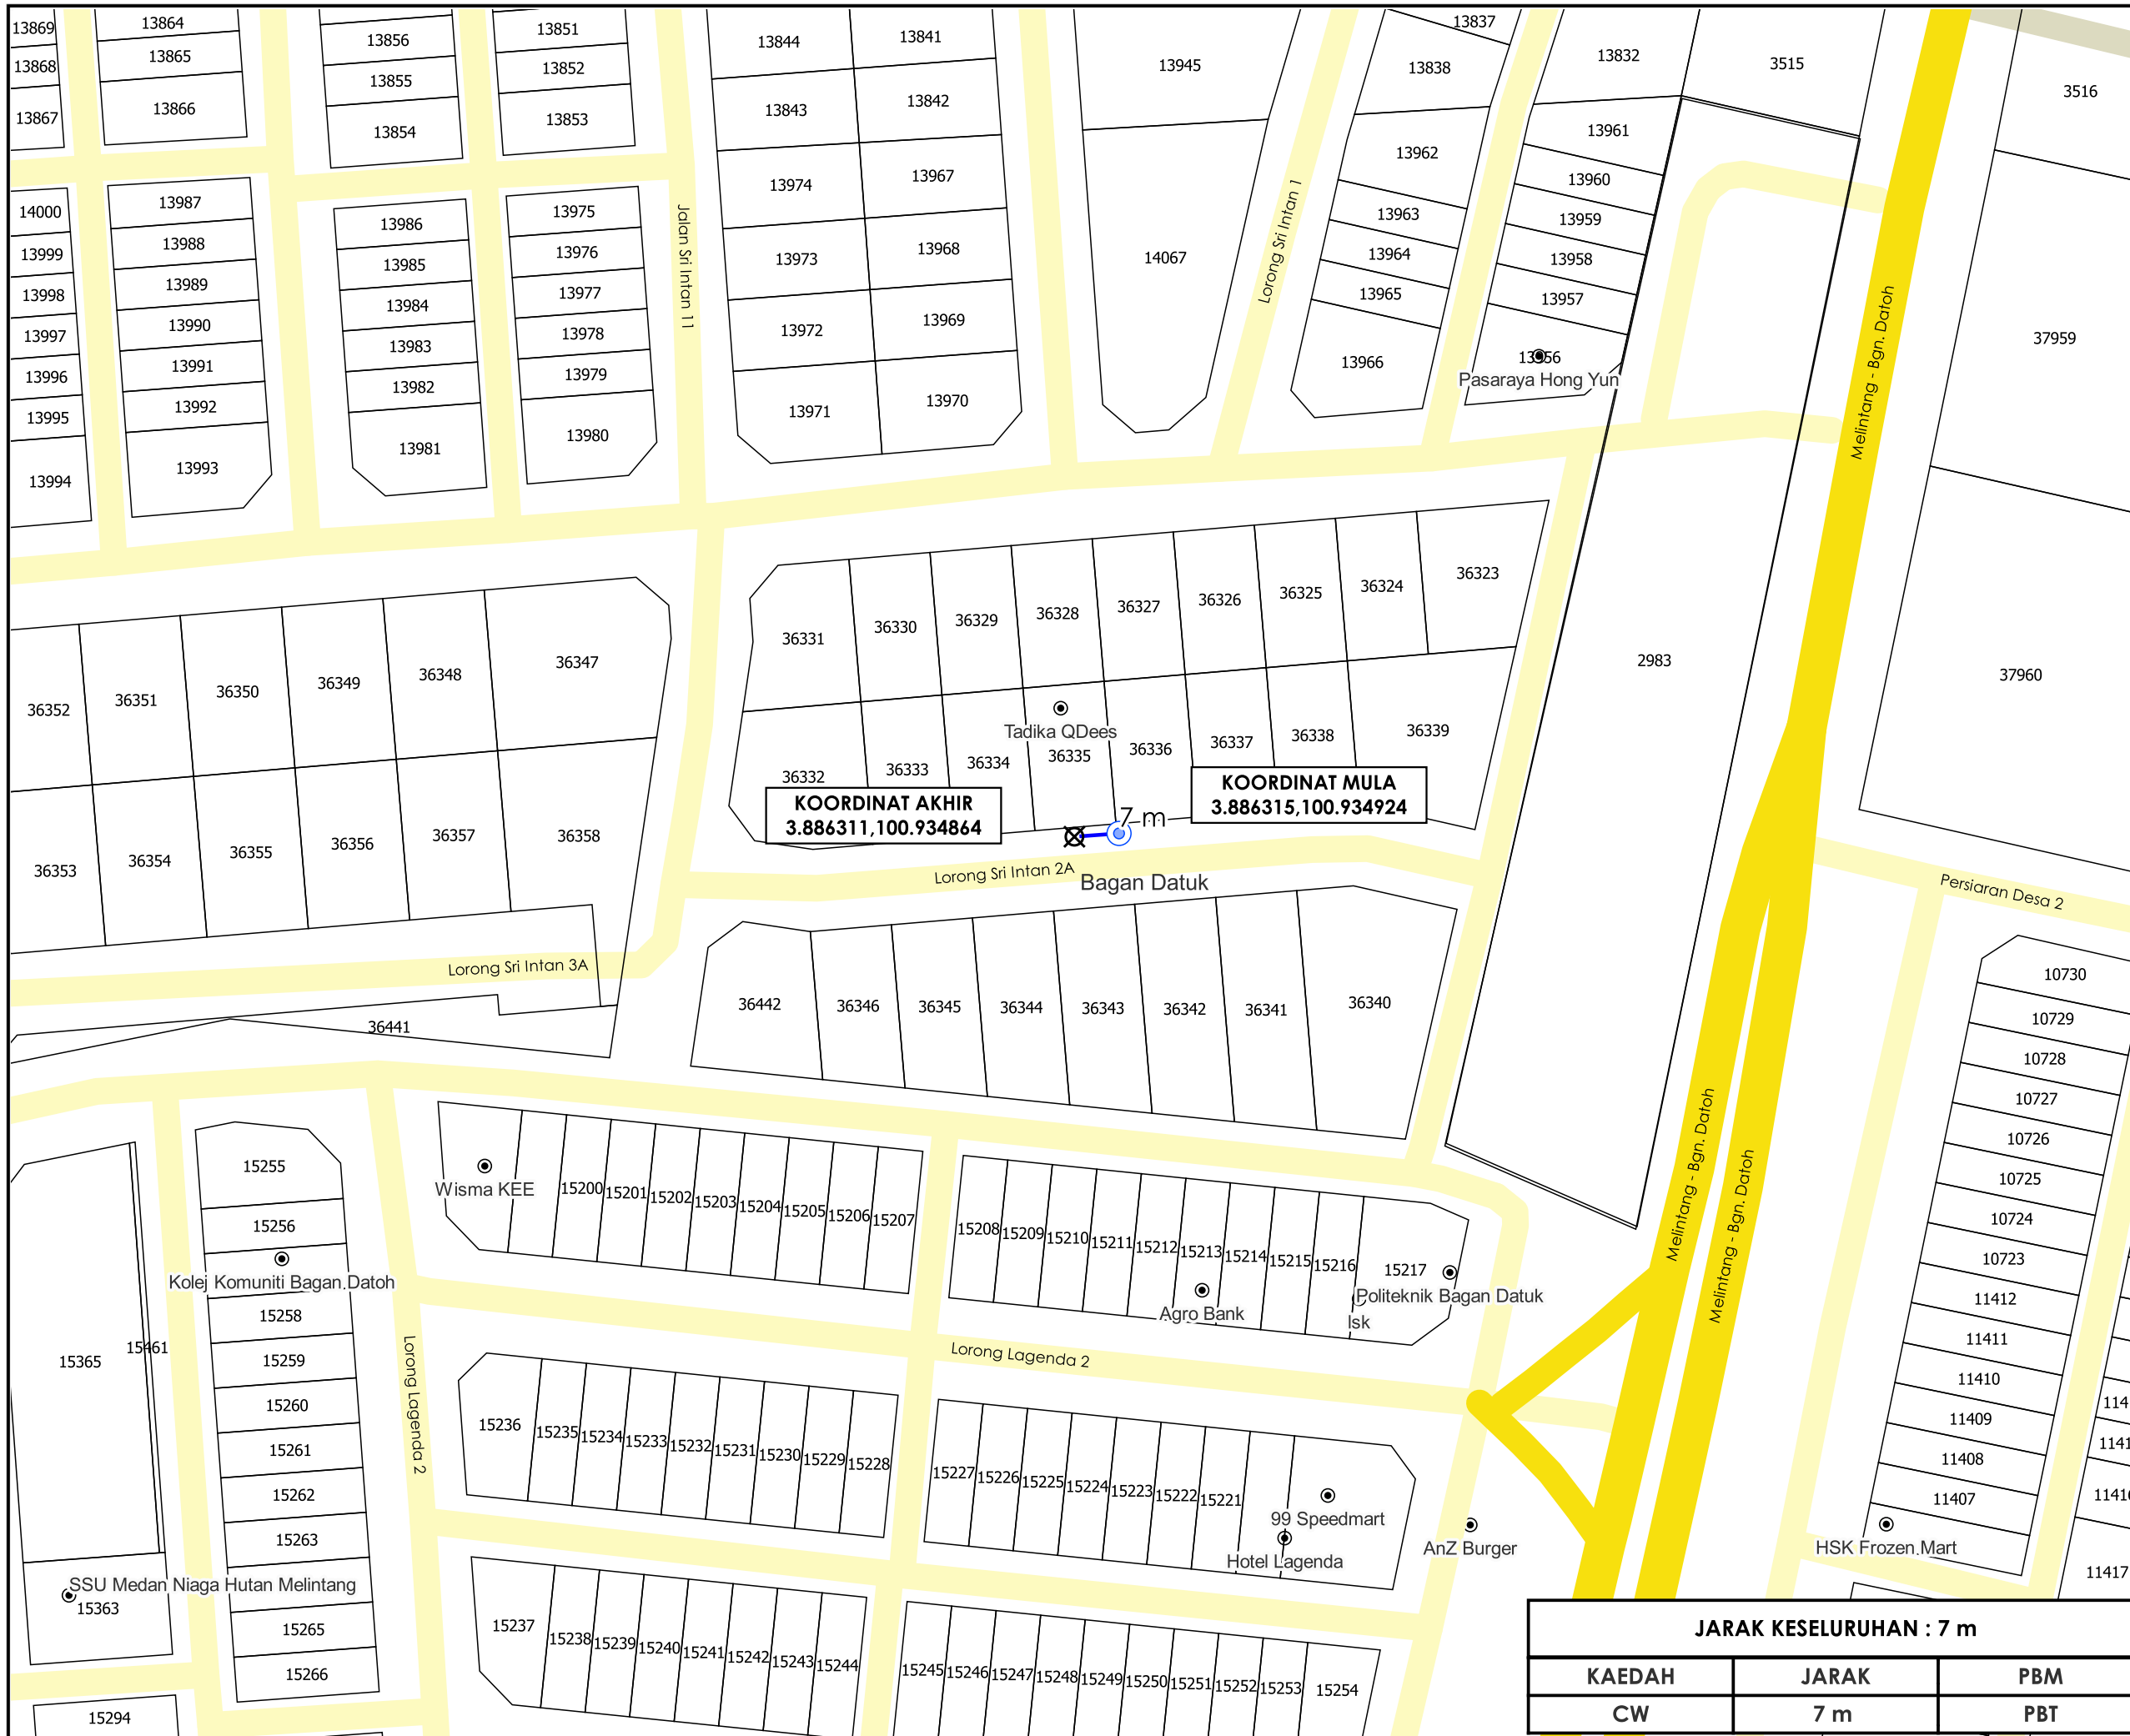

**TAJUK PERMOHONAN**  
 BEKALAN ELEKTRIK UPGRADE KE NO 13A, LORONG SRI INTAN 2, TAMAN SRI INTAN 3, 36400 HUTAN MELINTANG, PERAK DARUL RIDZUAN.

**PETUNJUK**

- JALAN JKR
- JALAN PBT
- JALAN PERSENDIRIAN
- CARRIAGE WAY
- TITIK MULA/AKHIR
- TIAN SEDIA ADA

**PIHAK BERKUASA MELULUS**

|  |                                       |
|--|---------------------------------------|
|  | <b>MAJLIS PERBANDARAN TELUK INTAN</b> |
|--|---------------------------------------|



|                        |                  |
|------------------------|------------------|
| JENIS PELAN            | PELAN IZIN LALU  |
| PELUKIS PELAN          | SYAHMIZA SUHAILA |
| TARIKH DIKELUARKAN     | 2025-08-06       |
| MUKA SURAT             | 1/1              |
| NO FAIL RUJUKAN        | PINDAAN          |
| KUDR/TNBB/B/07/25/0744 | <b>00</b>        |

**JARAK KESELURUHAN : 7 m**

|        |       |     |
|--------|-------|-----|
| KAEDAH | JARAK | PBM |
| CW     | 7 m   | PBT |

\*PENGUKURAN BERDASARKAN JARAK SATELIT