

**KORIDOR
UTILITI**
DARUL RIDZUAN




**TENAGA
NASIONAL**

**PERMOHONAN CADANGAN BEKALAN ELEKTRIK KE 1 UNIT
RUMAH DI ALAMAT 21, JALAN CEMPAKA, TAMAN PINJI, 31650
IPOH, PERAK DARUL RIDZUAN**

PELAN IZIN LALU

**NO FAIL RUJUKAN
KUDR/TNBB/B/02/25/0150**

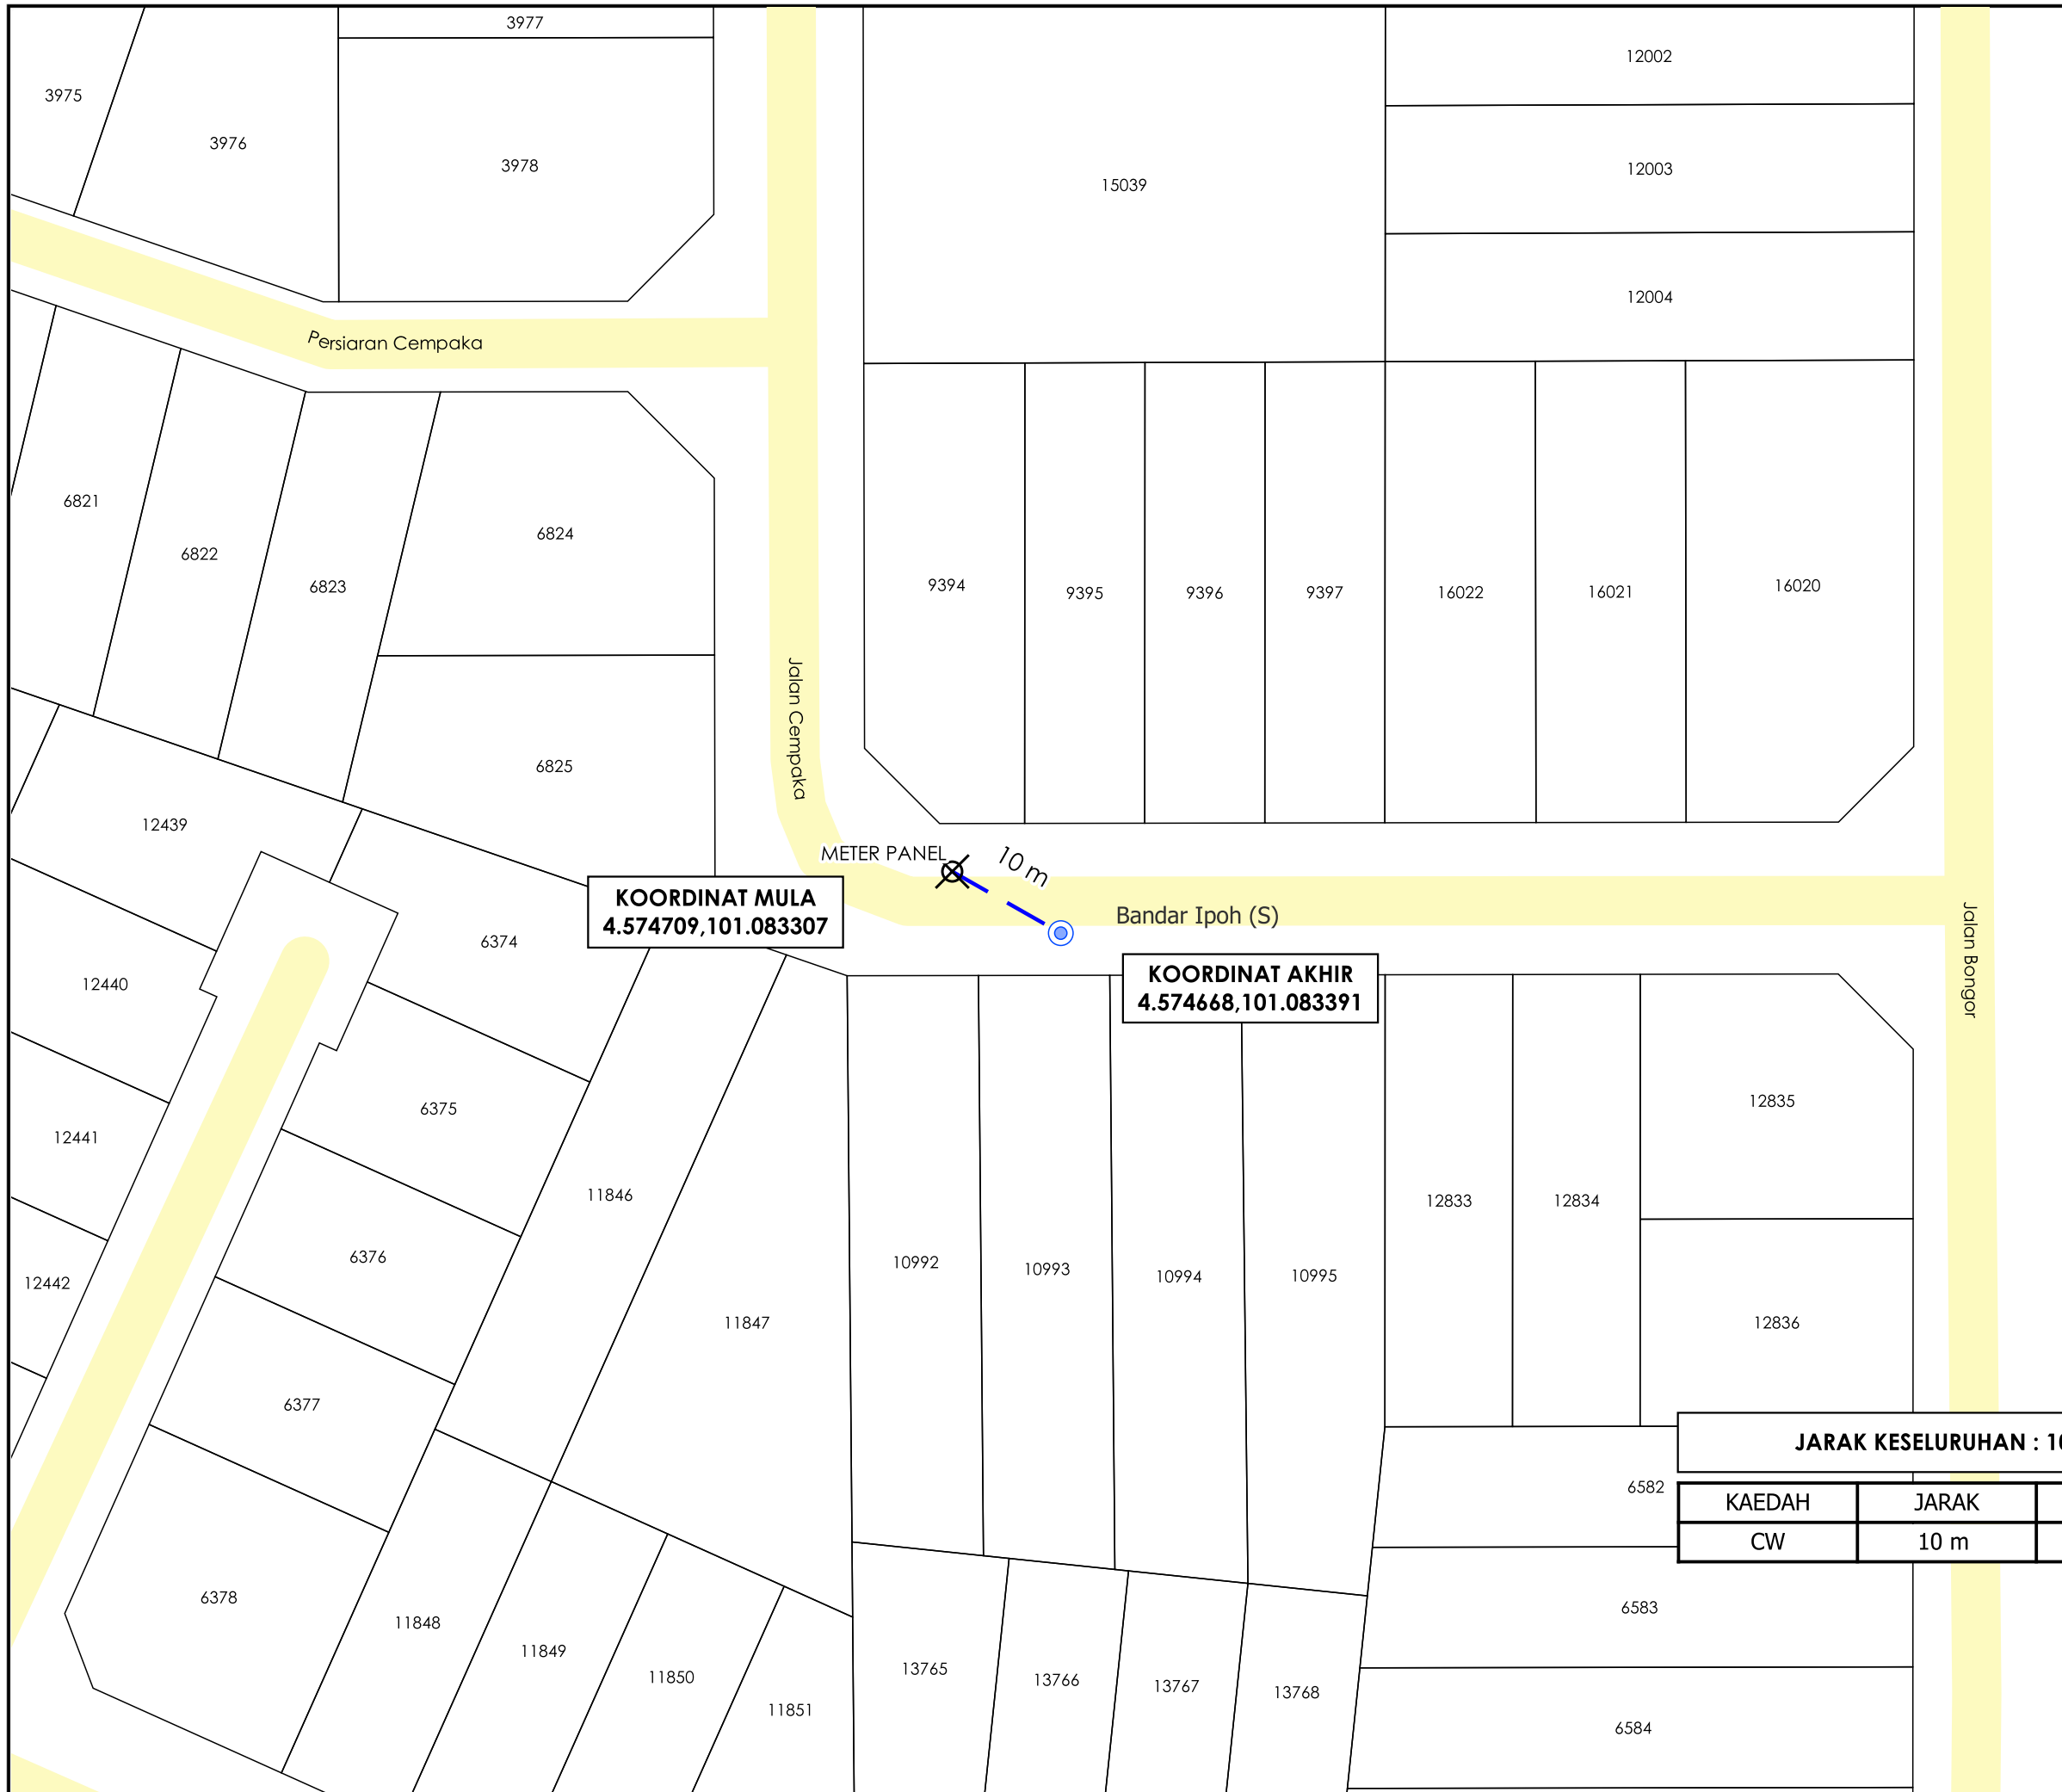

KOORDINAT MULA
4.574709,101.083307

KOORDINAT AKHIR
4.574668,101.083391

JARAK KESELURUHAN : 10 m		
KAEDAH	JARAK	PBM
CW	10 m	PBT



AGENSI PENYELARAS
KORIDOR UTILITI
DARUL RIDZUAN



9565
9566
11693
11694

TAJUK PERMOHONAN
PERMOHONAN CADANGAN BEKALAN ELEKTRIK KE 1 UNIT RUMAH DI ALAMAT 21, JALAN CEMPAKA, TAMAN PINJI, 31650 IPOH, PERAK DARUL RIDZUAN

11695
9344
9345
9346

PETUNJUK

- JALAN PBT
- CARRIAGE WAY
- TIANG SEDIA ADA
- X
 TITIK MULA AKHIR

PIHAK BERKUASA MELULUS

	MAJLIS BANDARAYA IPOH

PENYEDIA UTILITI

	TENAGA NASIONAL
JENIS PELAN	PELAN IZIN LALU
PELUKIS PELAN	NURUL ASHIKEEN
TARIKH DIKELUARKAN	2025-02-10
MUKA SURAT	1/1
NO FAIL RUJUKAN	PINDAAN
KUDR/TNBB/B/02/25/0150	00

*PENGUKURAN BERDASARKAN JARAK SATELIT