

**KORIDOR
UTILITI**
DARUL RIDZUAN




**TENAGA
NASIONAL**

**PERMOHONAN CADANGAN BEKALAN ELEKTRIK DI ATAS LOT
305001 JALAN CHEPOR 11/9, 31200 CHEMOR, PERAK DARUL
RIDZUAN UNTUK TETUAN CEW SIN PLASTIC PIPE SDN. BHD.**

**PELAN IZIN LALU
(PINDAAN 01)**

**NO FAIL RUJUKAN
KUDR/TNBB/B/03/25/0262**

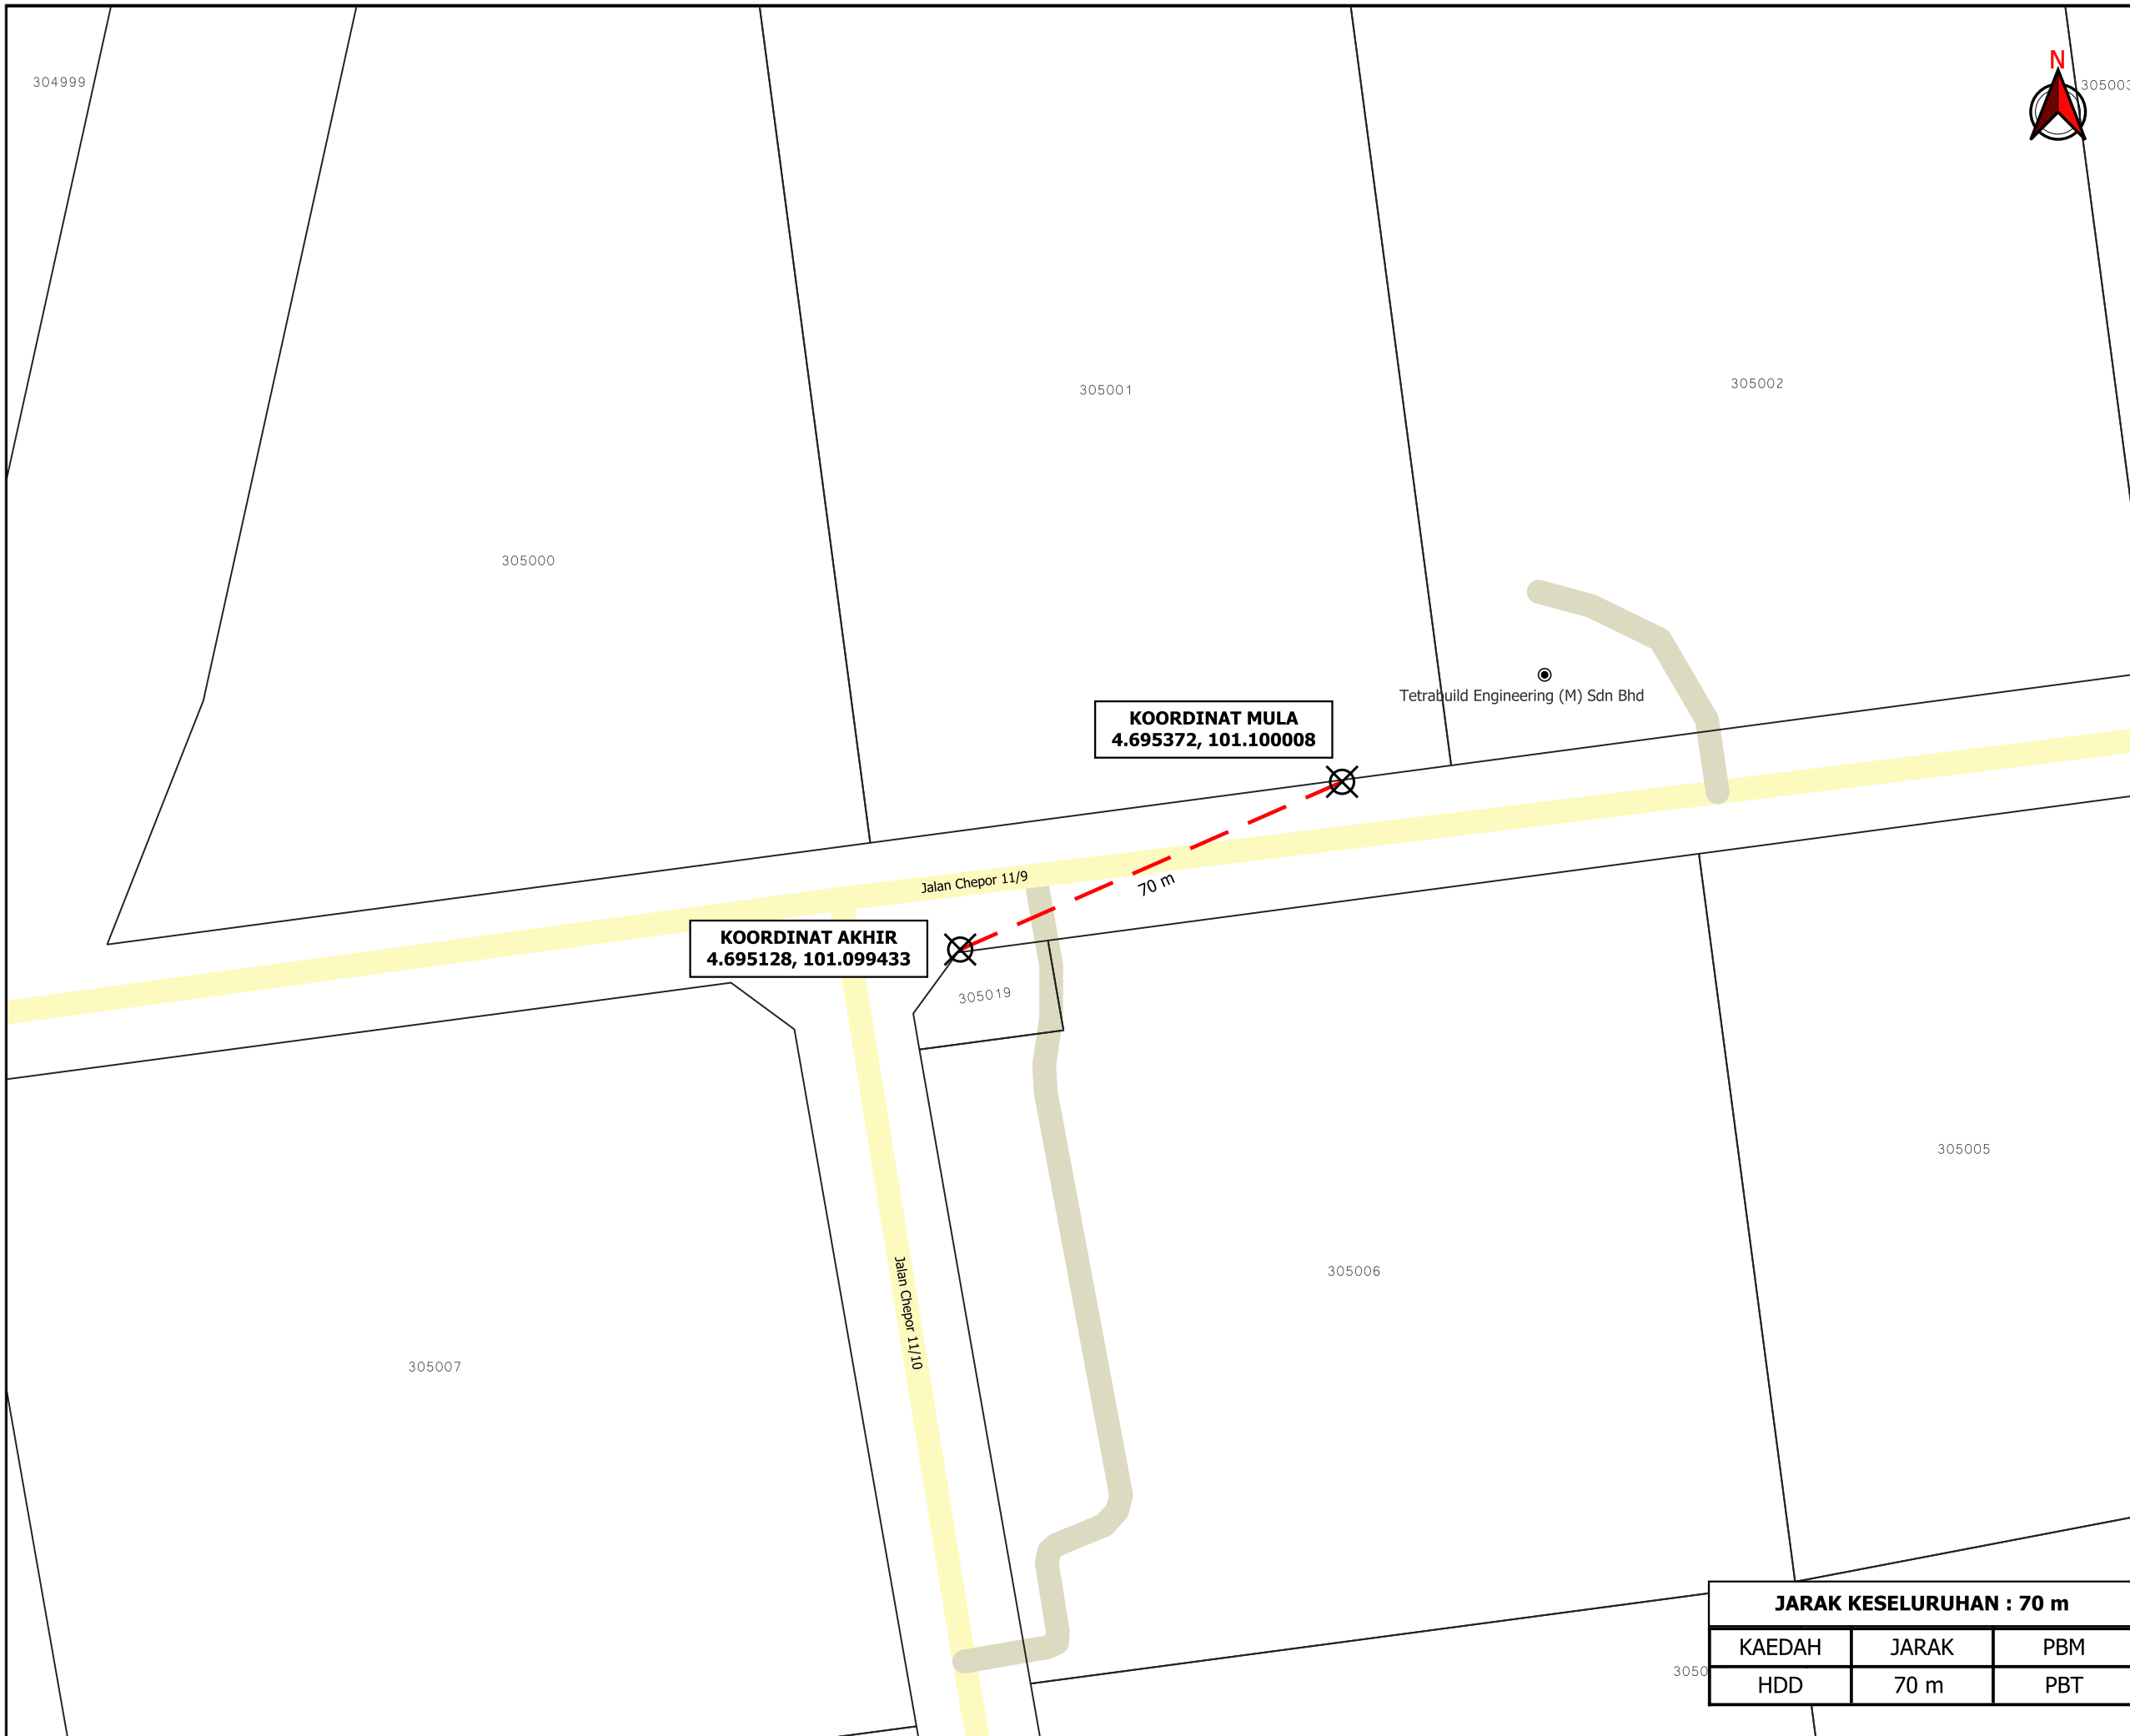

TAJUK PERMOHONAN
 PERMOHONAN CADANGAN BEKALAN ELEKTRIK DI ATAS LOT 305001 JALAN CHEPOR 11/9, 31200 CHEMOR, PERAK DARUL RIDZUAN UNTUK TETUAN CEW SIN PLASTIC PIPE SDN. BHD.

- PETUNJUK**
- JALAN PBT
 - JALAN PERSENDIRIAN
 - HORIZONTAL DIRECTIONAL DRILLING
 - X TITIK MULA AKHIR

PIHAK BERKUASA MELULUS

	MAJLIS BANDARAYA IPOH

PENYEDIA UTILITI



JARAK KESELURUHAN : 70 m		
KAEDAH	JARAK	PBM
HDD	70 m	PBT

JENIS PELAN	PELAN IZIN LALU
PELUKIS PELAN	ADIB FARHAN
TARIKH DIKELUARKAN	2025-08-12
MUKA SURAT	1/1
NO FAIL RUJUKAN	PINDAAN
KUDR/TNBB/B/03/25/0262	01

***PENGUKURAN BERDASARKAN JARAK SATELIT**