


**KORIDOR
UTILITI**
DARUL RIDZUAN



**KERJA-KERJA MENANAM TIANG KONKRIT SEBANYAK 20 BATANG
TIANG KONKRIT DI JALAN TMN KAMUNTING AMAN UNTUK
PROJECT - TMNA/251400_SRR FTTH KMT_C018 TMN KAMUNTING
AMAN**

PELAN IZIN LALU

**NO FAIL RUJUKAN
KUDR/TMBB/A/06/25/0643**

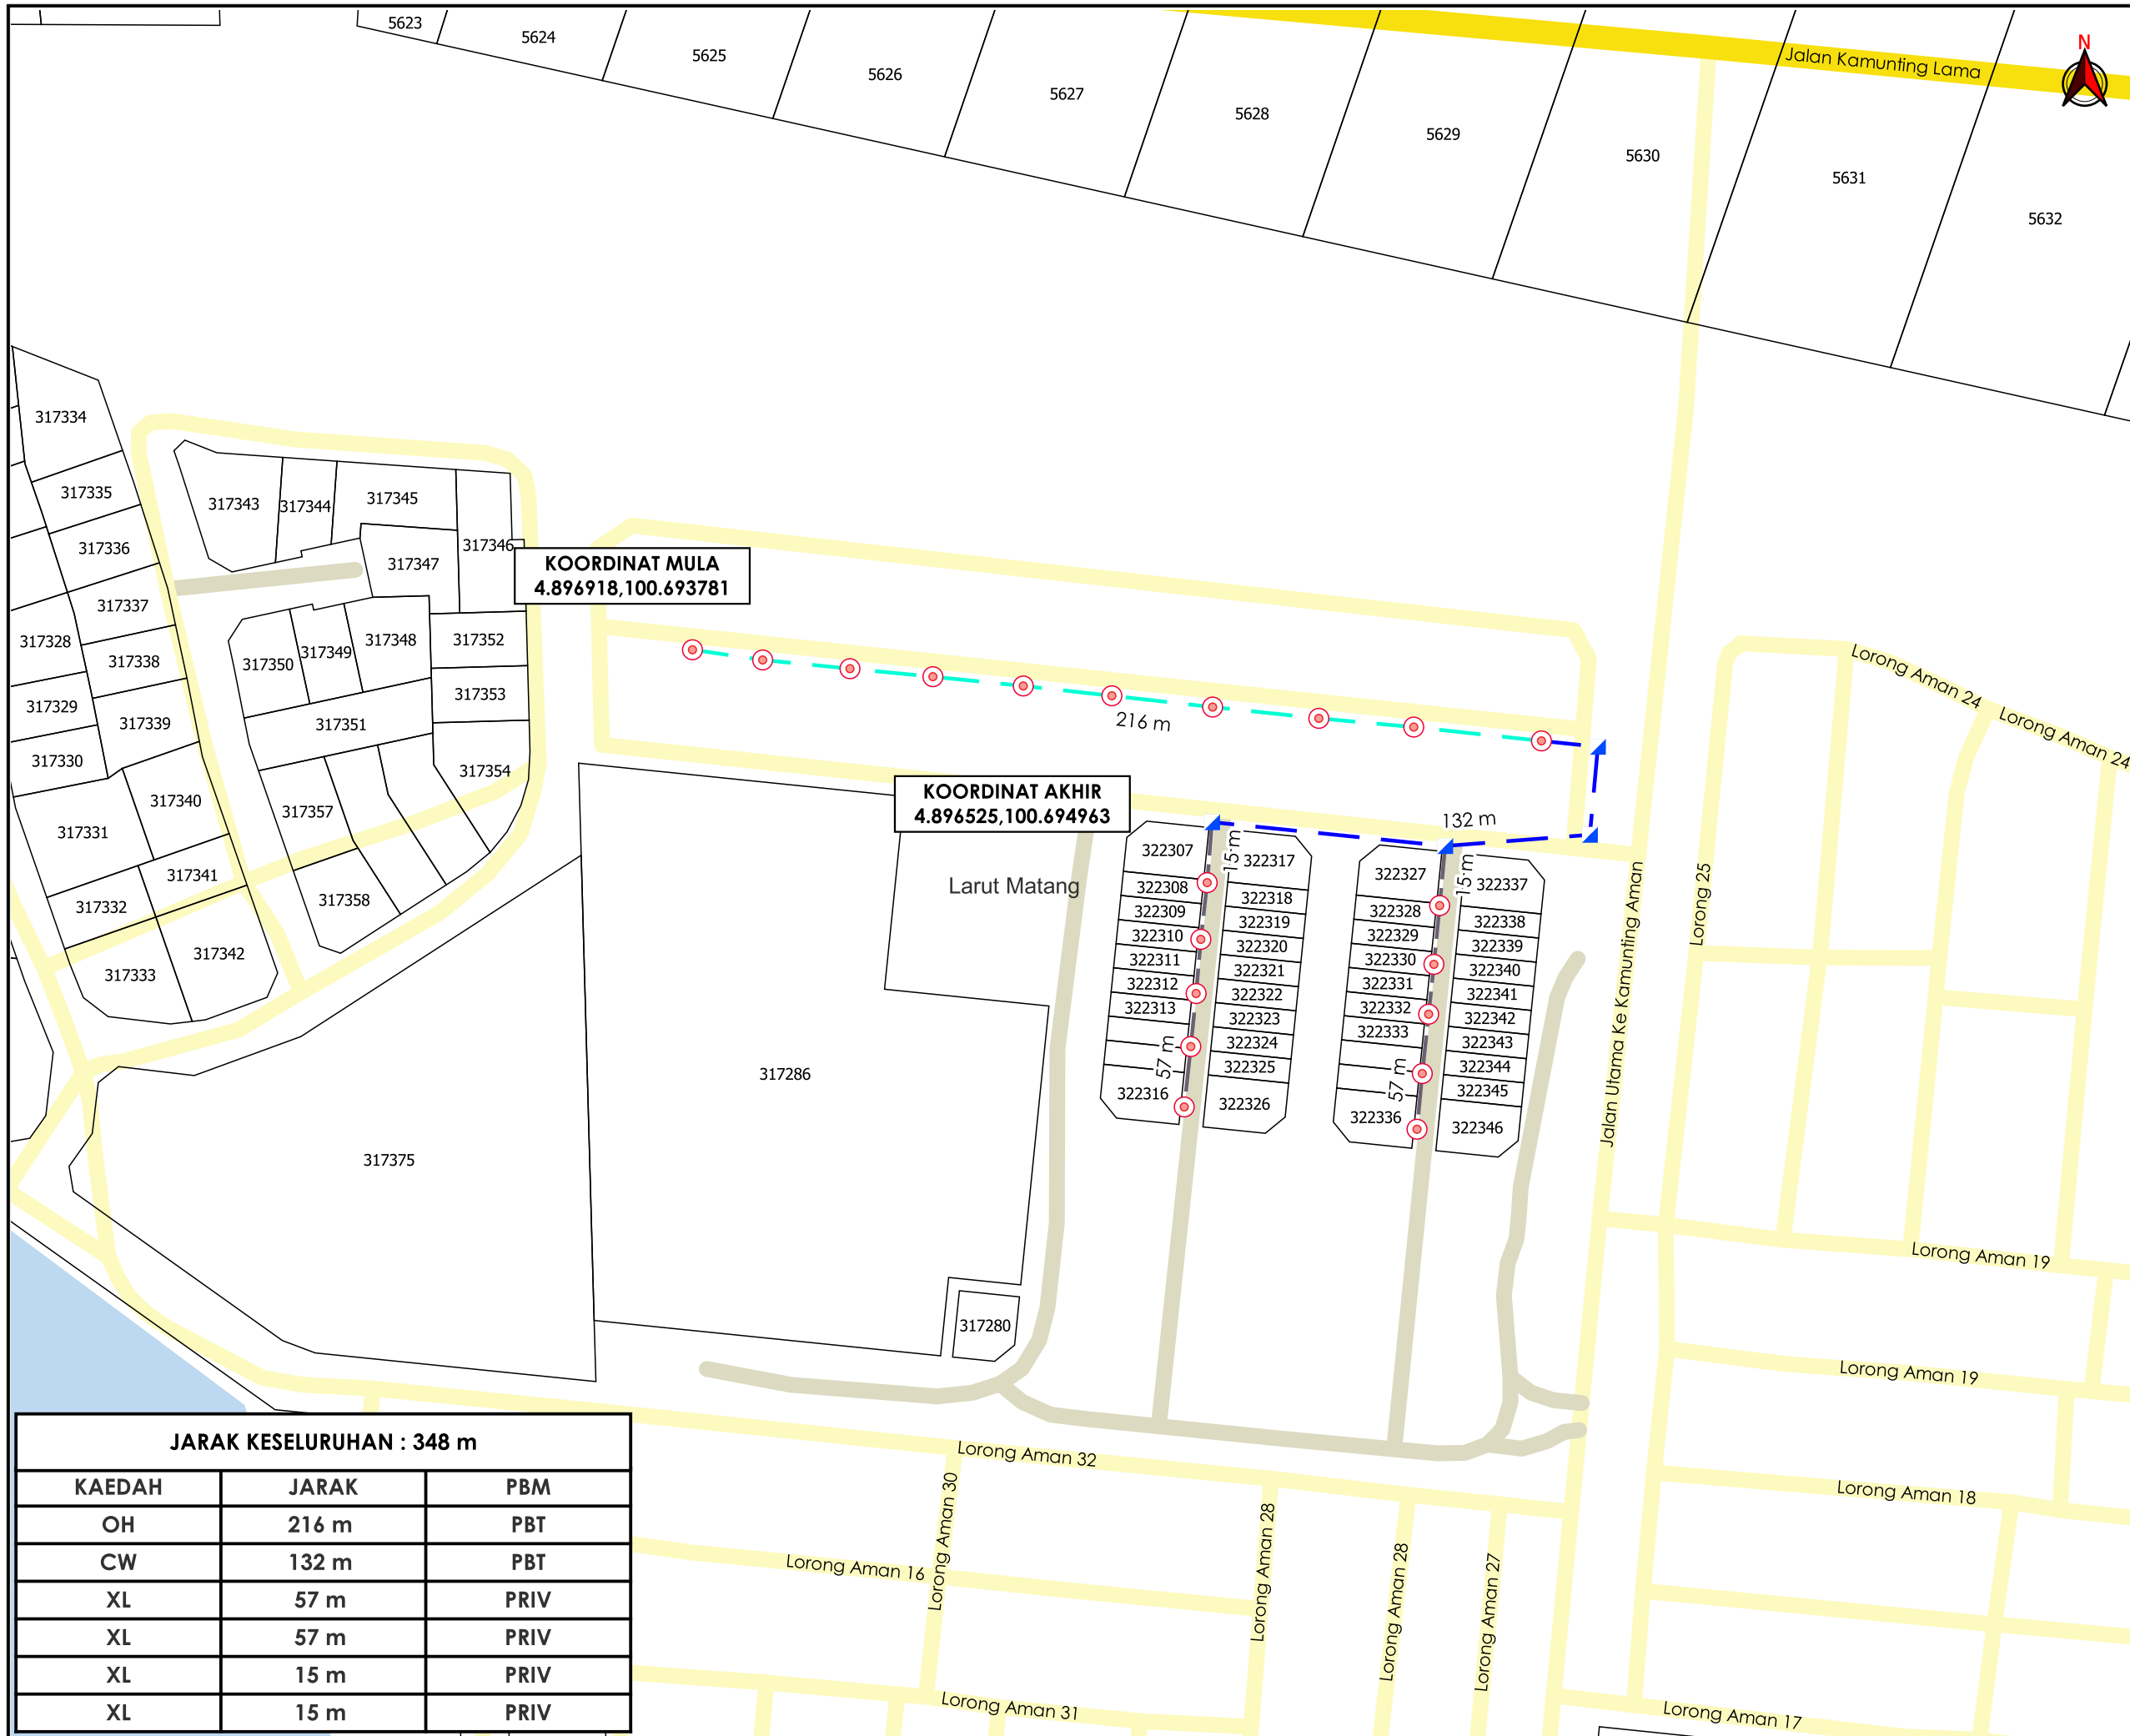

KOORDINAT MULA
4.896918,100.693781

KOORDINAT AKHIR
4.896525,100.694963

JARAK KESELURUHAN : 348 m

KAEDAH	JARAK	PBM
OH	216 m	PBT
CW	132 m	PBT
XL	57 m	PRIV
XL	57 m	PRIV
XL	15 m	PRIV
XL	15 m	PRIV



TAJUK PERMOHONAN
KERJA-KERJA MENANAM TIANG KONKRIT SEBANYAK 20 BATANG TIANG KONKRIT DI JALAN TMN KAMUNTING AMAN UNTUK PROJECT - TMNA/251400_SRR FTTH KMT_C018 TMN KAMUNTING AMAN

PETUNJUK

- JALAN JKR
- JALAN PBT
- JALAN PERSENDIRIAN
- CARRIAGE WAY
- OVERHEAD
- JALAN TIDAK TERLIBAT
- ▲ MANHOLE SEDIA ADA
- TIANG CADANGAN

PIHAK BERKUASA MELULUS

	MAJLIS PERBANDARAN TAIPING

PENYEDIA UTILITI



JENIS PELAN	PELAN IZIN LALU
PELUKIS PELAN	SYAHMIZA SUHAILA
TARIKH DIKELUARKAN	2025-06-24
MUKA SURAT	1/1
NO FAIL RUJUKAN	PINDAAN
KUDR/TMBB/A/06/25/0643	00

***PENGUKURAN BERDASARKAN JARAK SATELIT**