


**KORIDOR  
UTILITI**  
DARUL RIDZUAN



**PROJEK SISTEM PENGAGIHAN GAS ASLI KE NORTHERN  
CENTRALIZED INJECTION STATION, SERI ISKANDAR, PERAK  
DARUL RIDZUAN**

**PELAN IZIN LALU**

**NO FAIL RUJUKAN  
KUDR/GMDSB/A/03/25/0223**

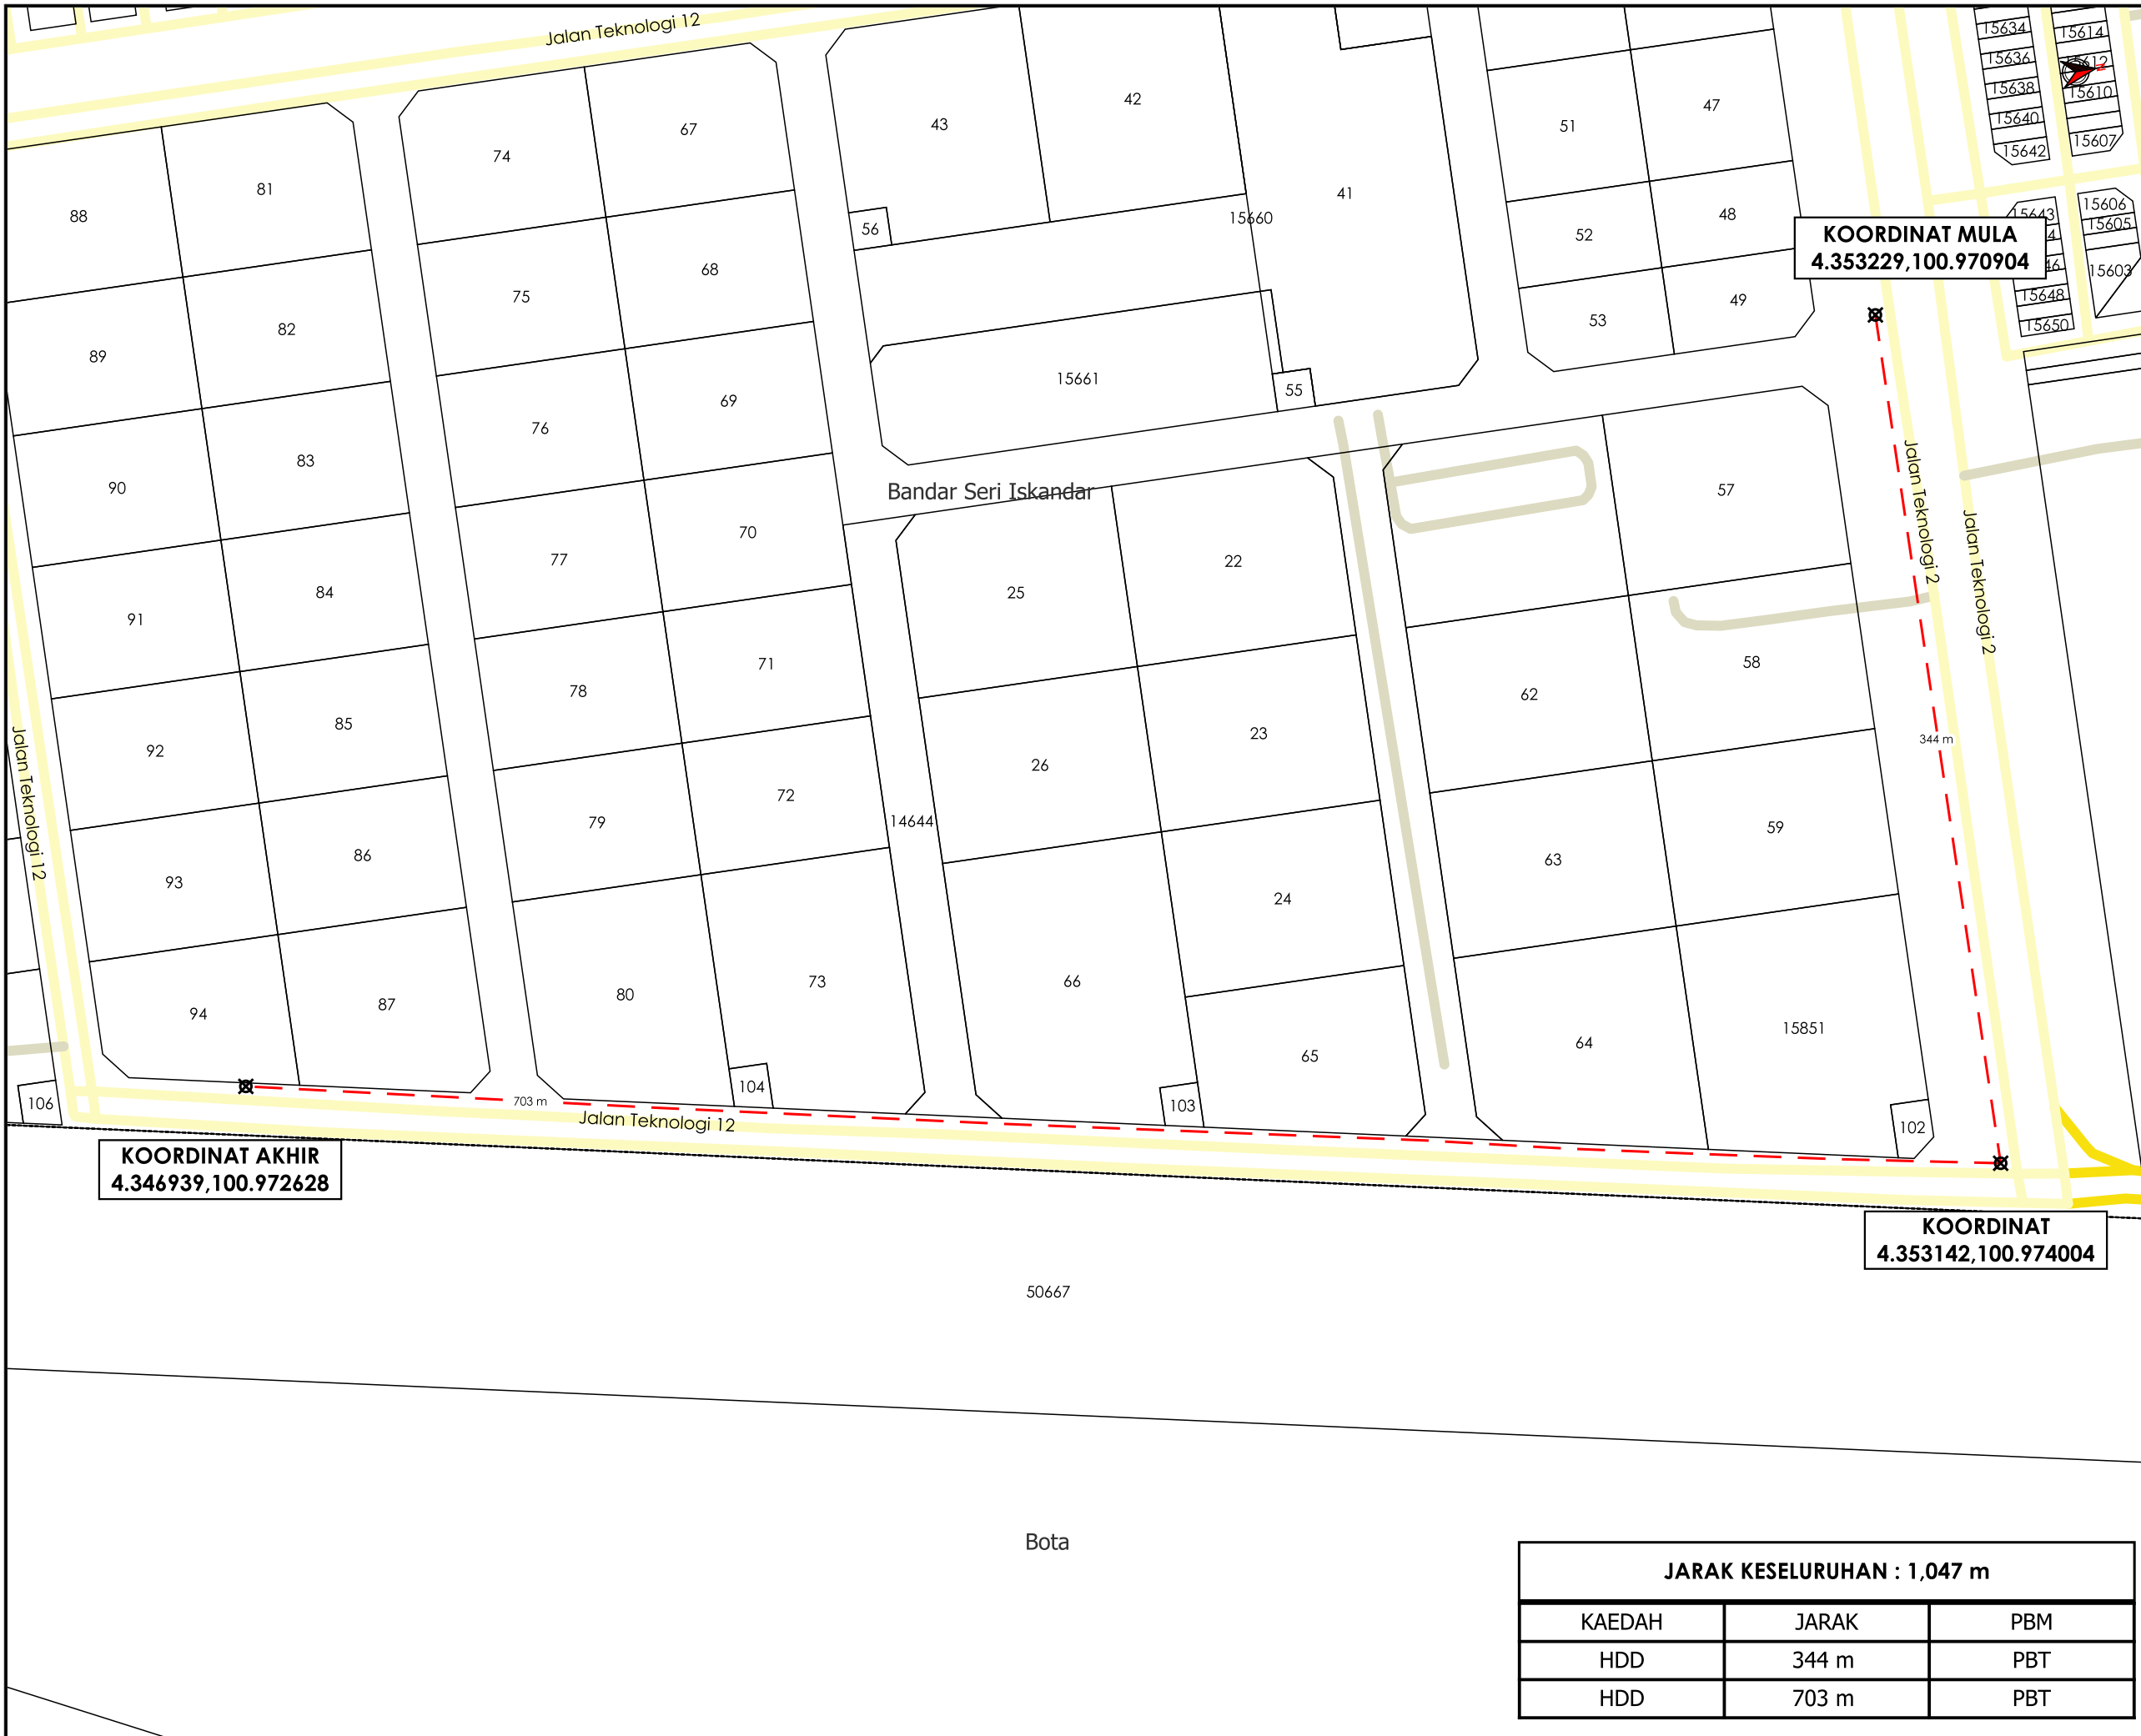

**TAJUK PERMOHONAN**  
 PROJEK SISTEM PENGAGIHAN GAS ASLI KE NORTHERN CENTRALIZED INJECTION STATION, SERI ISKANDAR, PERAK DARUL RIDZUAN

- PETUNJUK**
- JALAN JKR
  - JALAN PBT
  - JALAN PERSENDIRIAN
  - - - HORIZONTAL DIRECTIONAL DRILLING
  - TITIK MULA/AKHIR

**PIHAK BERKUASA MELULUS**  
**MAJLIS DAERAH PERAK TENGAH**



JENIS PELAN	PELAN IZIN LALU
PELUKIS PELAN	NOR ALIA
TARIKH DIKELUARKAN	2025-03-17
MUKA SURAT	1/1
NO FAIL RUJUKAN	PINDAAN
KUDR/GMDSB/A/03/25/0223	<b>00</b>

JARAK KESELURUHAN : 1,047 m		
KAEDAH	JARAK	PBM
HDD	344 m	PBT
HDD	703 m	PBT

\*PENGUKURAN BERDASARKAN JARAK SATELIT