



**KORIDOR
UTILITI**
DARUL RIDZUAN



**MENJALANKAN KERJA-KERJA MENAIK TARAF KABEL FIBER OPTIK
TM UNTUK PROJEK 191000005920_RWOA GK FOC CWS GPRA SRF
A3A122506044_KM7.8 NODE BDG JELI JRTB_1.12.25
(A3A032606168)**

PELAN IZIN LALU

**NO FAIL RUJUKAN
KUDR/TMBS/A/08/26/0325**

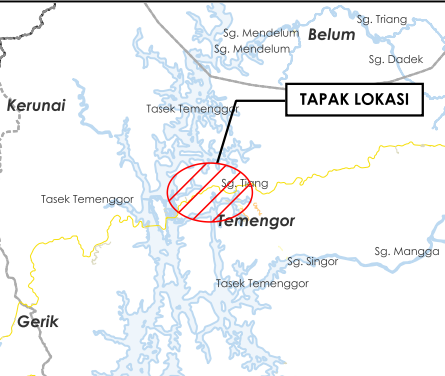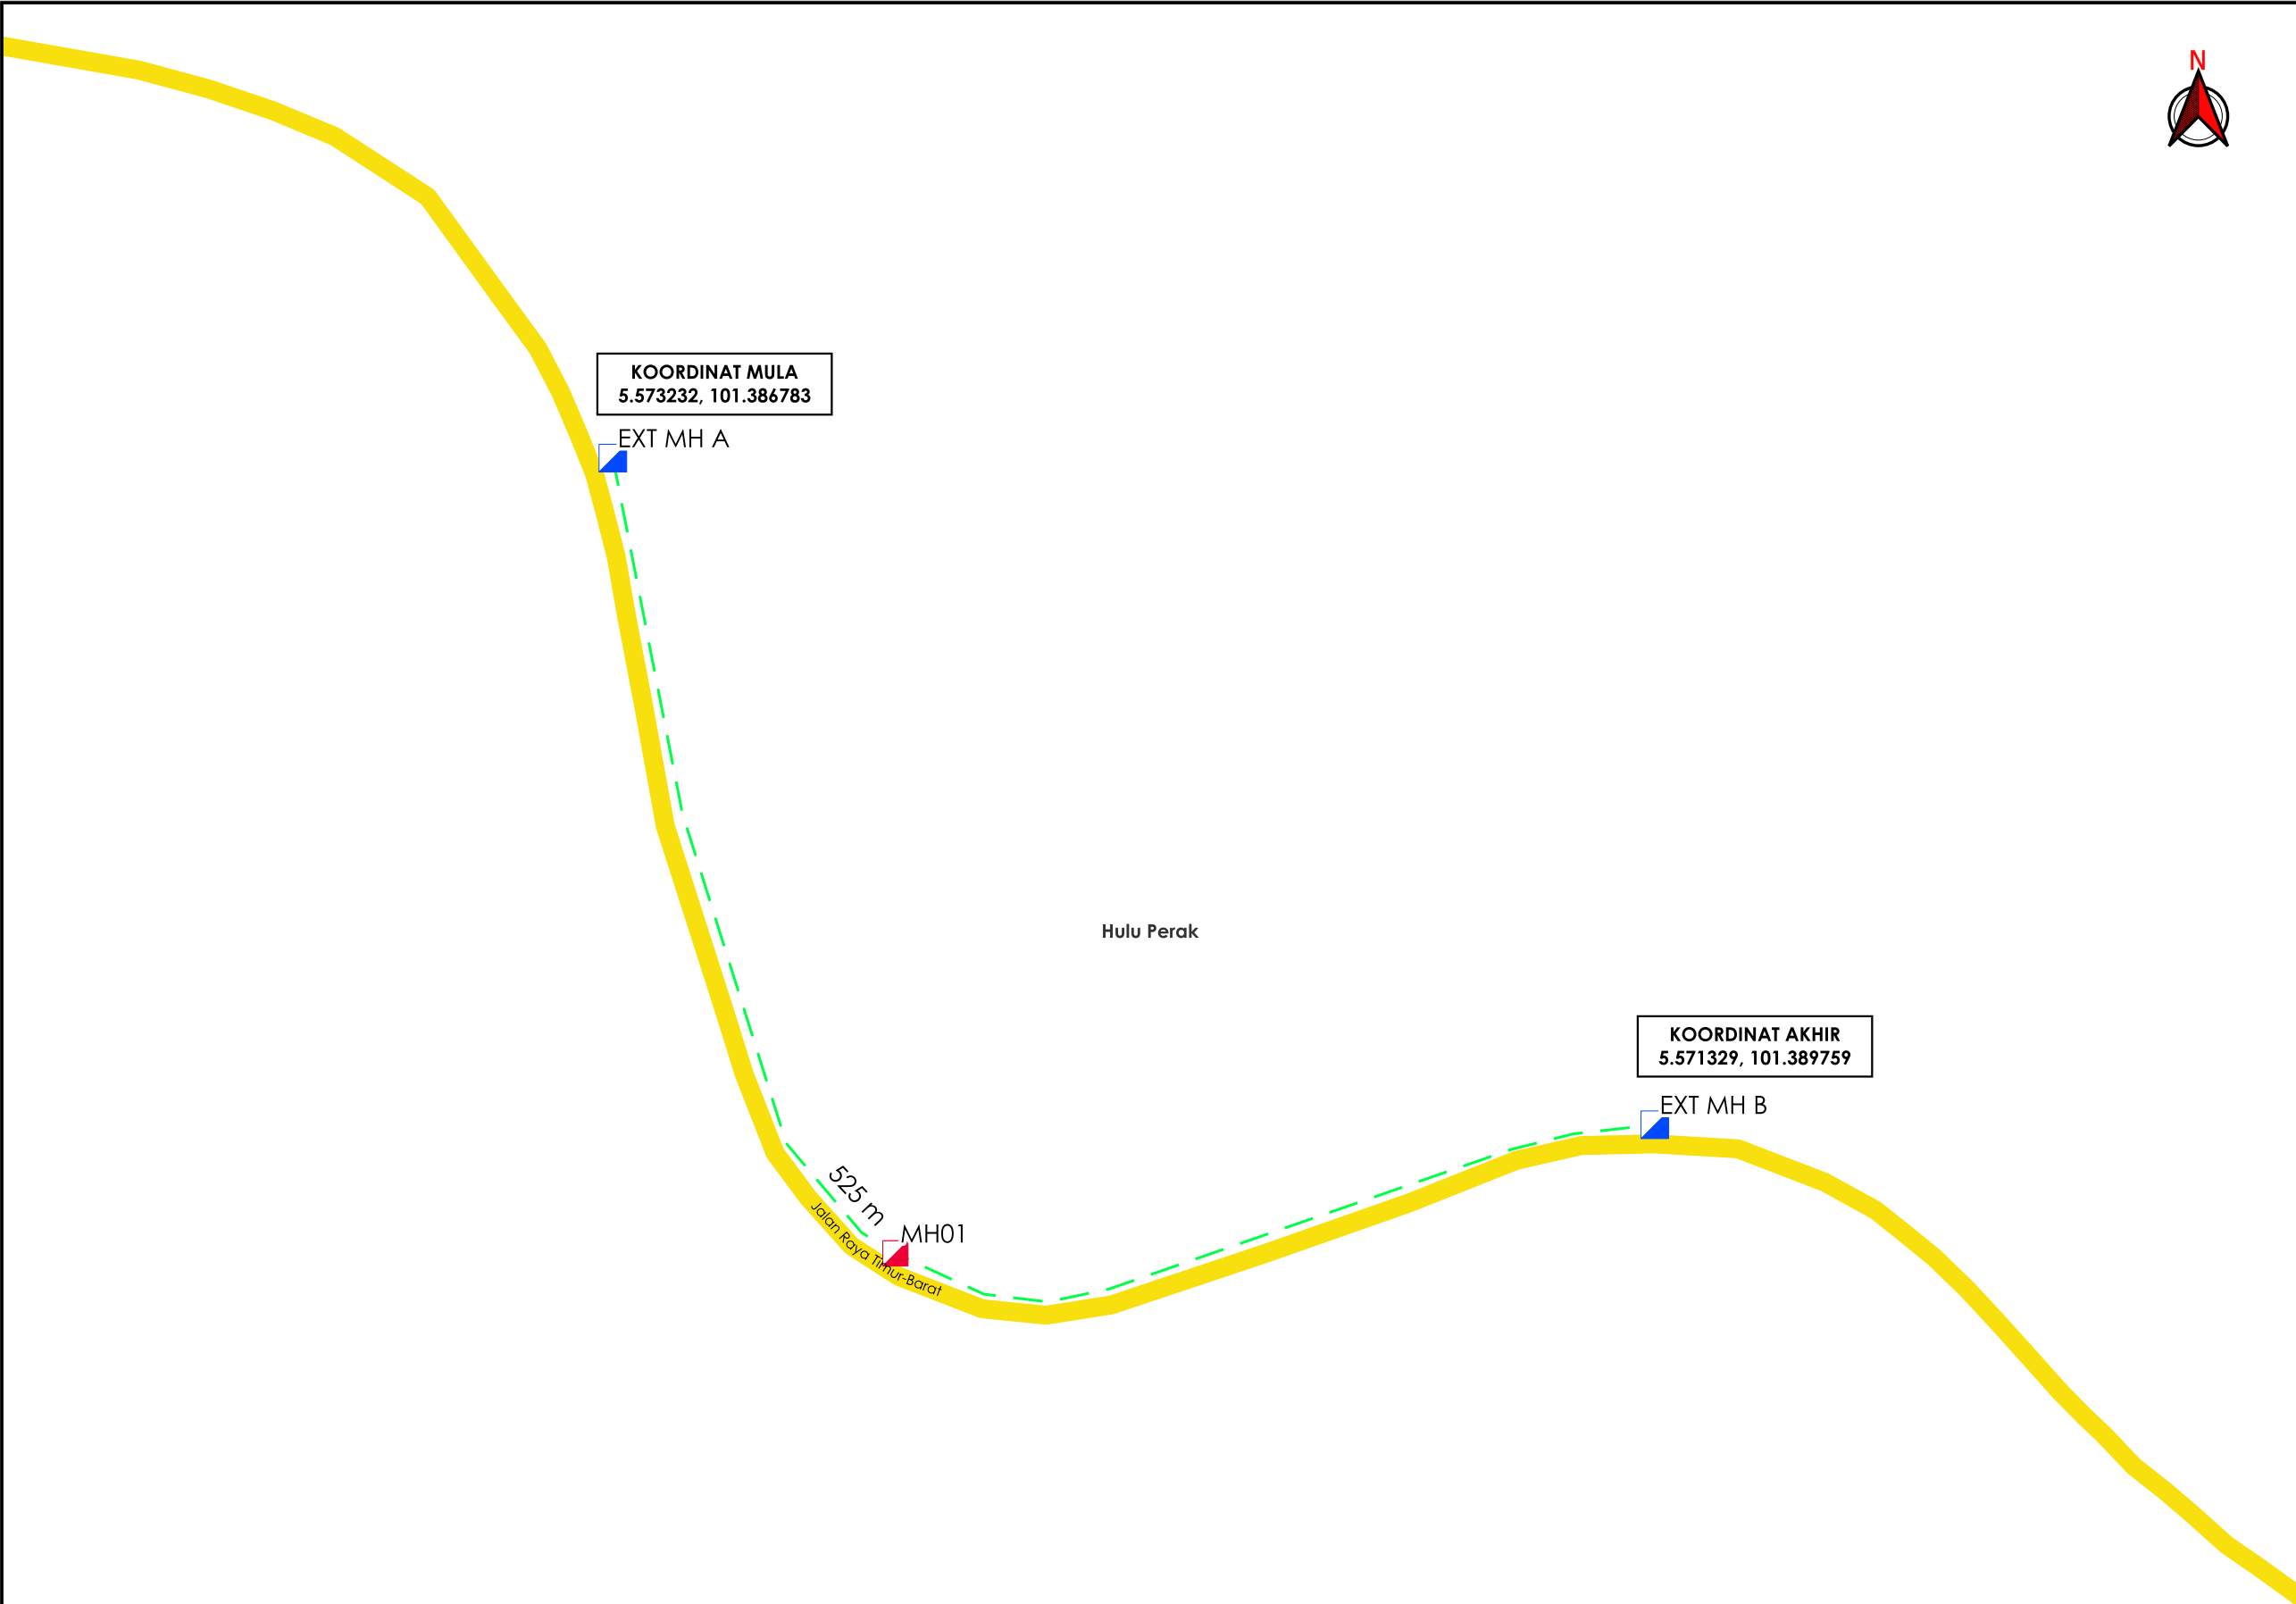

TAJUK PERMOHONAN

MENJALANKAN KERJA-KERJA MENAIK TARAF KABEL FIBER OPTIK TM UNTUK PROJEK 191000005920_RWOA GK FOC CWS GPRA SRF A3A122506044_KM7.8 NODE BDG JELI JRTB_1.12.25 (A3A032606168)

- PETUNJUK
- JALAN JKR
 - GRASS VERGE
 - MANHOLE SEDIA ADA
 - MANHOLE CADANGAN

PIHAK BERKUASA MELULUS

	JABATAN KERJA RAYA HULU PERAK

PENYEDIA UTILITI



JENIS PELAN	PELAN IZIN LALU
PELUKIS PELAN	ADIB FARHAN
TARIKH DIKELUARKAN	2026-08-19

JARAK KESELURUHAN : 525 m		
KAEDAH	JARAK	PBM
GV	525 m	JKR

MUKA SURAT	1/1	
NO FAIL RUJUKAN KUDR/TMBS/A/08/26/0325		PINDAAN 00

*PENGUKURAN BERDASARKAN JARAK SATELIT