

**KORIDOR
UTILITI**
DARUL RIDZUAN





IndahWater

**PROPOSED SEWERAGE MODIFICATION WORKS AT LENGKOK
CANNING, TAMAN CANNING, TAMAN IPOH, IPOH, PERAK**

PELAN IZIN LALU

**NO FAIL RUJUKAN
KUDR/IWK/B/03/26/0123**

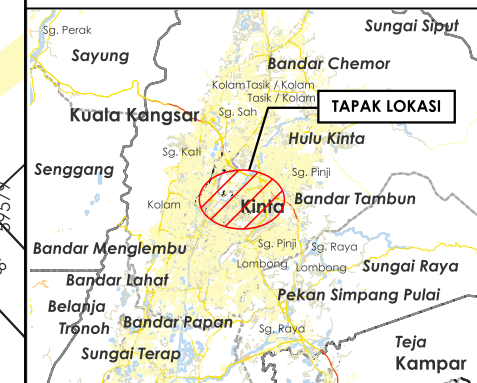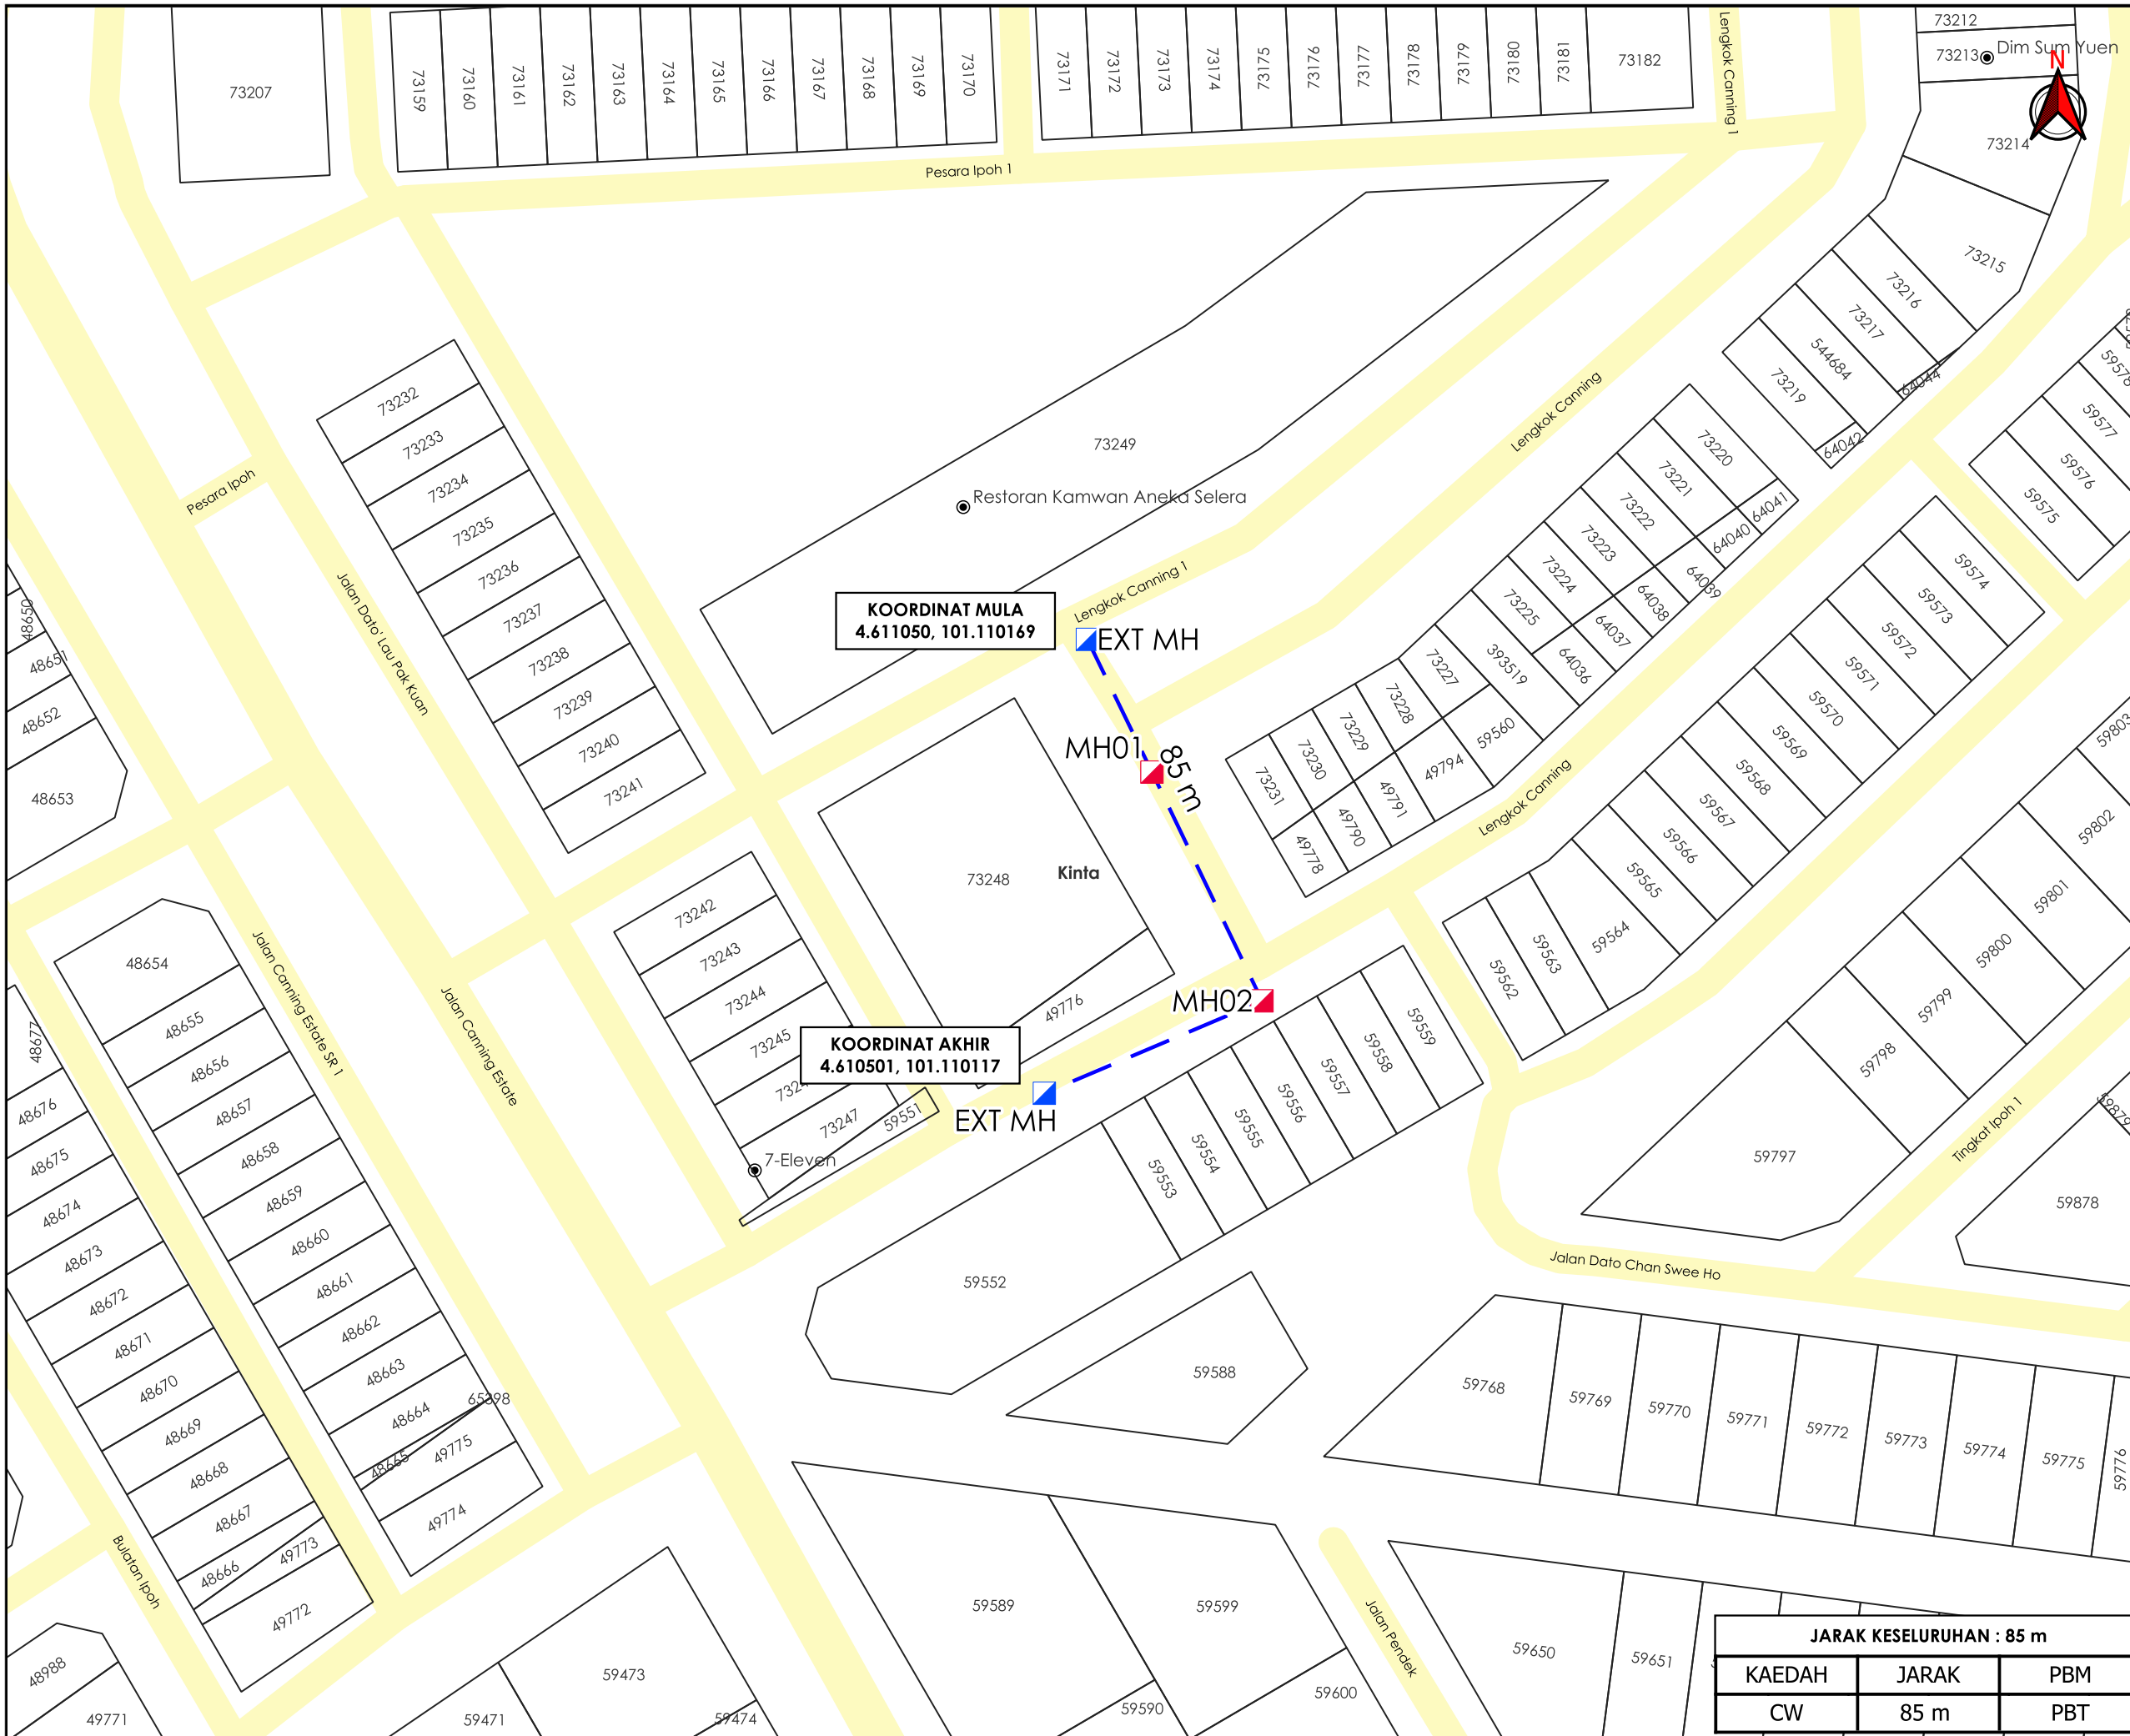

TAJUK PERMOHONAN
 PROPOSED SEWERAGE MODIFICATION WORKS AT
 LENGKOK CANNING, TAMAN CANNING, TAMAN
 IPOH, IPOH, PERAK

- PETUNJUK**
- JALAN PBT
 - CARRIAGE WAY
 - MANHOLE SEDIA ADA
 - MANHOLE CADANGAN

PIHAK BERKUASA MELULUS
 **MAJLIS BANDARAYA IPOH**

PENYEDIA UTILITI


JENIS PELAN	PELAN IZIN LALU
PELUKIS PELAN	ADIB FARHAN
TARIKH DIKELUARKAN	2026-03-26
MUKA SURAT	1/1
NO FAIL RUJUKAN	PINDAAN
KUDR/IWK/B/03/26/0123	00

JARAK KESELURUHAN : 85 m

KAEDAH	JARAK	PBM
CW	85 m	PBT

KOORDINAT MULA
 4.611050, 101.110169

KOORDINAT AKHIR
 4.610501, 101.110117

***PENGUKURAN BERDASARKAN JARAK SATELIT**