

**KORIDOR
UTILITI**
DARUL RIDZUAN




time™

**CADANGAN PEMASANGAN UTILITI BAGI KABEL TELEKOMUNIKASI
DI DALAM KAWASAN RIZAB JALAN AWAM DAERAH KINTA, PERAK
DARUL RIDZUAN UNTUK TETUAN TT DOTCOM SDN BHD – COV SDU
TAMAN CHEPOR MUTIARA**

PELAN IZIN LALU

**NO FAIL RUJUKAN
KUDR/TTDC/A/08/26/0314**

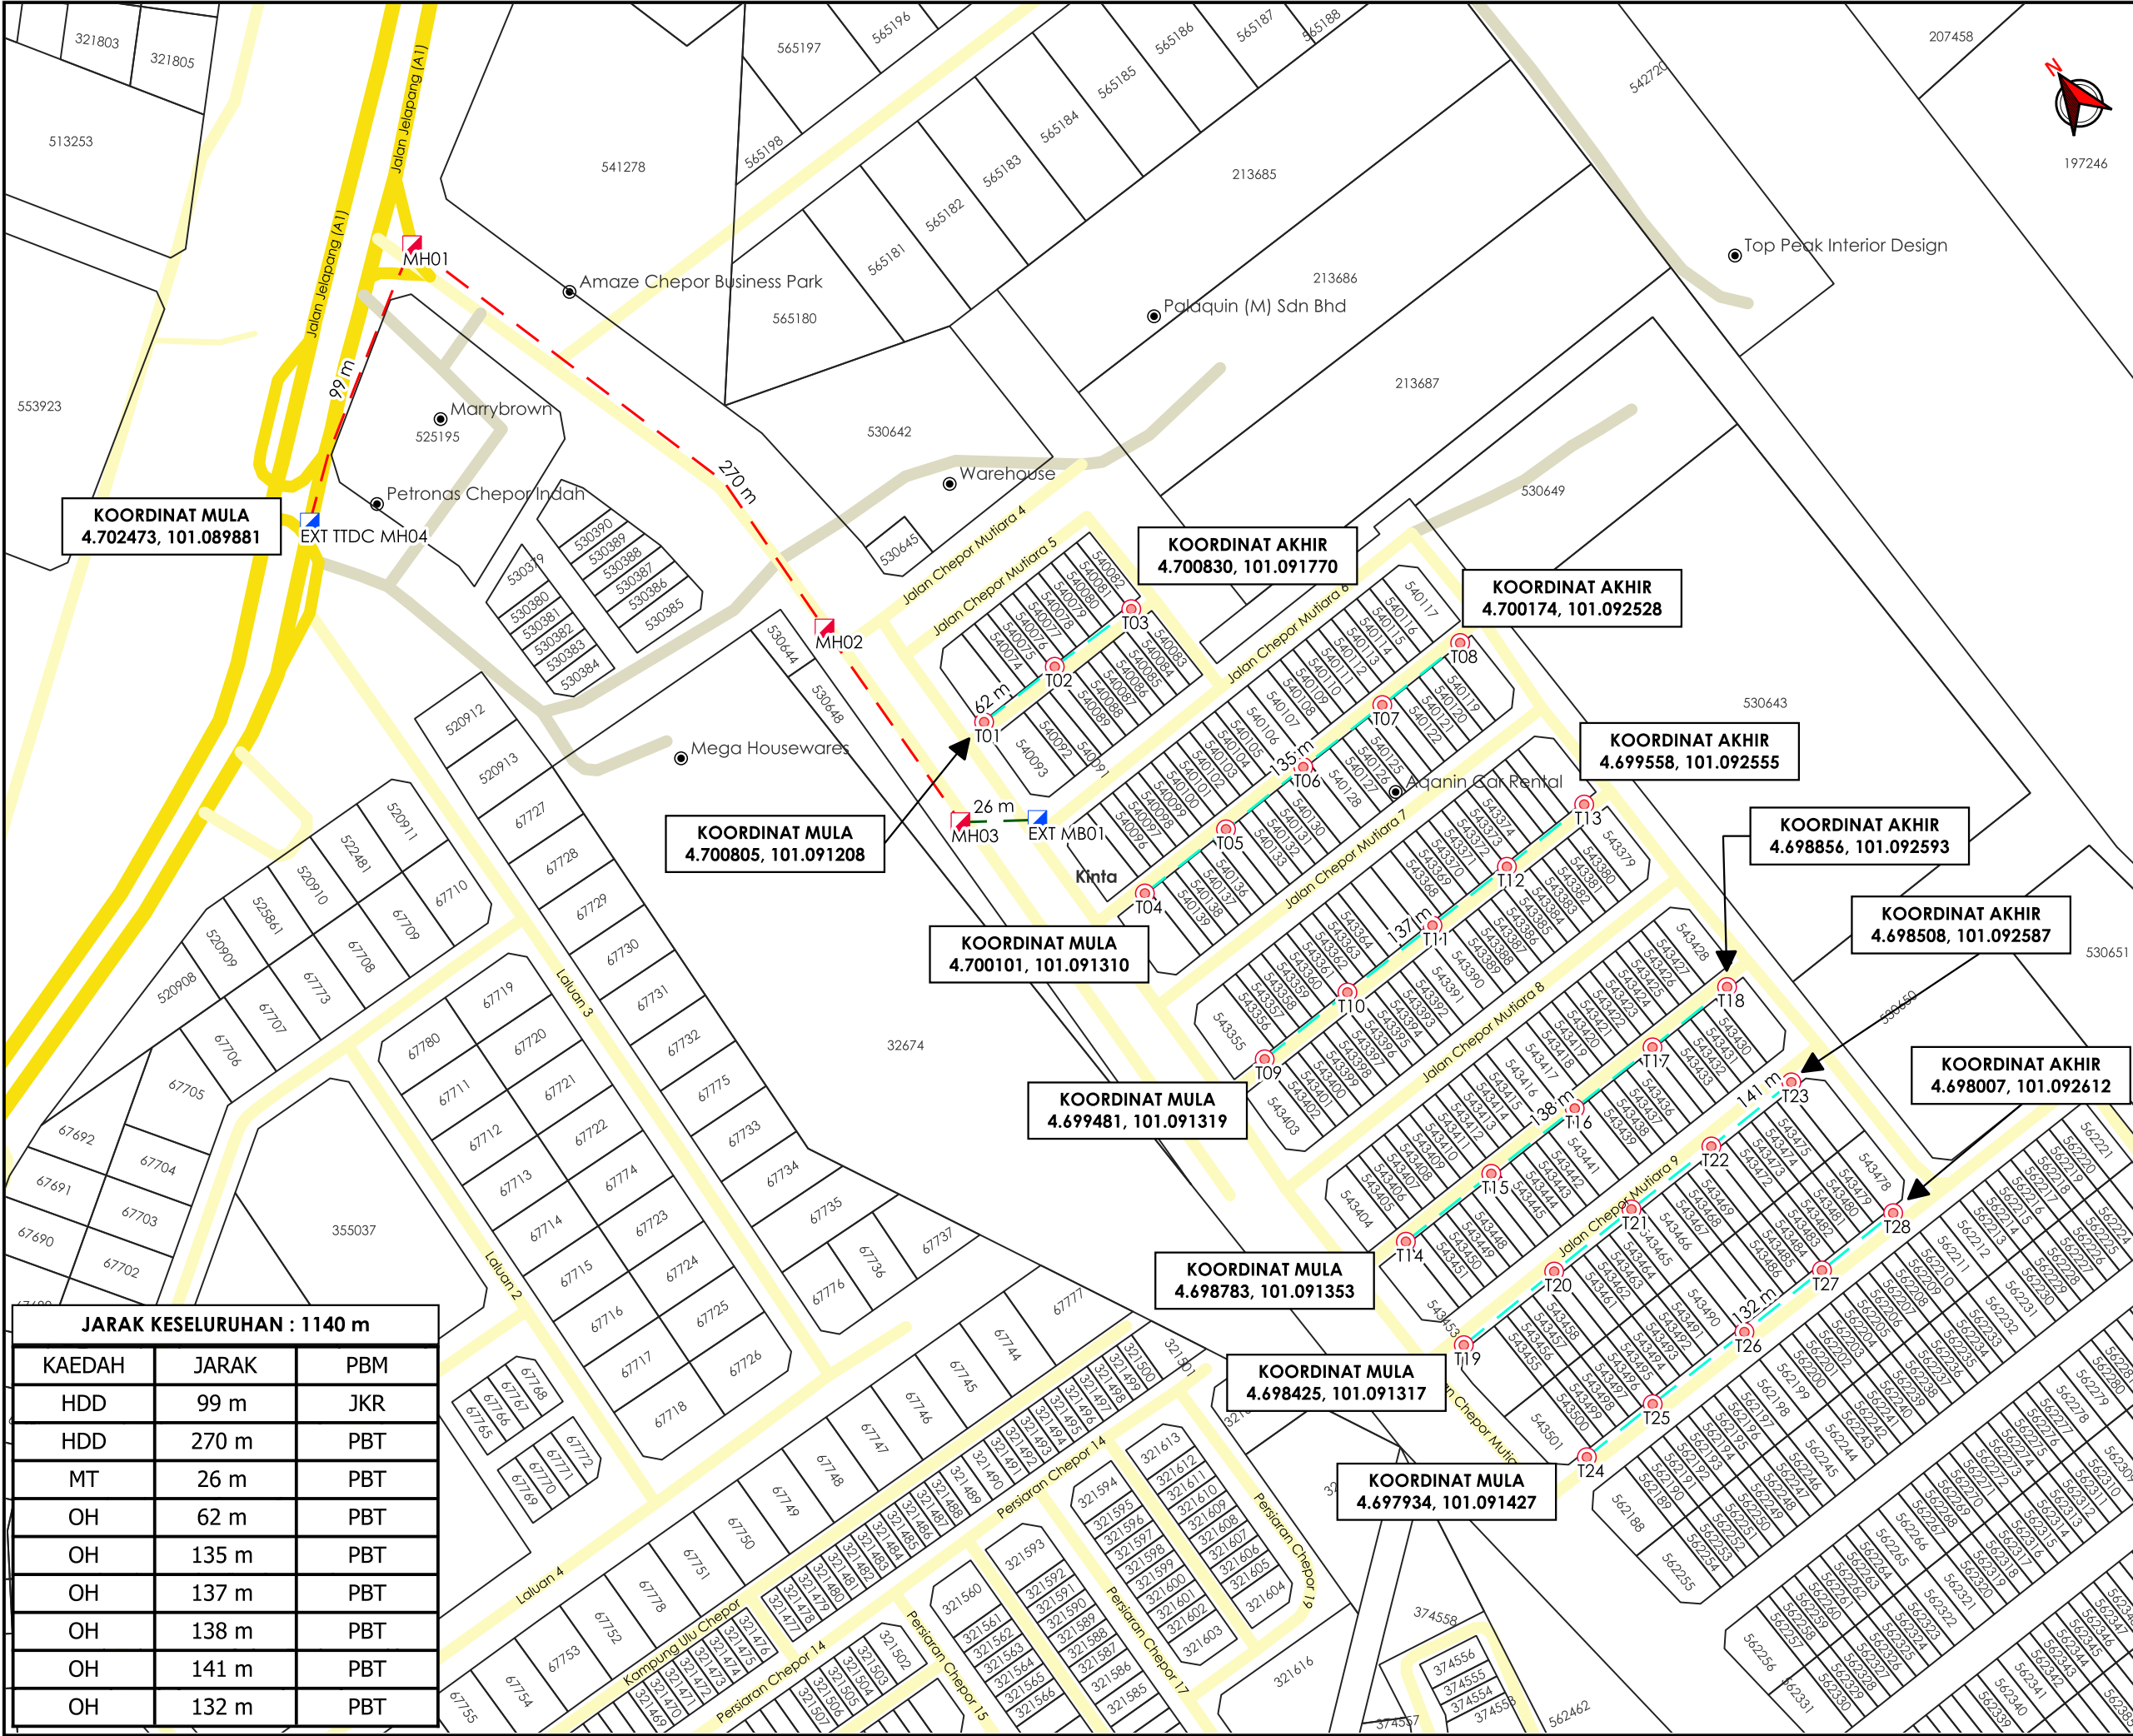

COORDINAT MULA
4.702473, 101.089881

COORDINAT AKHIR
4.700830, 101.091770

COORDINAT AKHIR
4.700174, 101.092528

COORDINAT AKHIR
4.699558, 101.092555

COORDINAT AKHIR
4.698856, 101.092593

COORDINAT AKHIR
4.698508, 101.092587

COORDINAT AKHIR
4.698007, 101.092612

COORDINAT MULA
4.700805, 101.091208

COORDINAT MULA
4.700101, 101.091310

COORDINAT MULA
4.699481, 101.091319


COORDINAT MULA
4.698783, 101.091353

COORDINAT MULA
4.698425, 101.091317

COORDINAT MULA
4.697934, 101.091427

JARAK KESELURUHAN : 1140 m		
KAEDAH	JARAK	PBM
HDD	99 m	JKR
HDD	270 m	PBT
MT	26 m	PBT
OH	62 m	PBT
OH	135 m	PBT
OH	137 m	PBT
OH	138 m	PBT
OH	141 m	PBT
OH	132 m	PBT

AGensi PENYELARAS
KORIDOR UTILITI
DARUL RIDZUAN

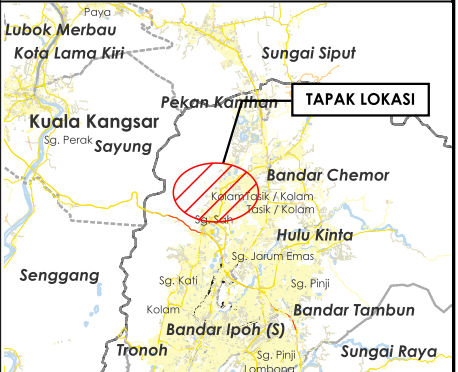

TAJUK PERMOHONAN
CADANGAN PEMASANGAN UTILITI BAGI KABEL TELEKOMUNIKASI DI DALAM KAWASAN RIZAB JALAN AWAM DAERAH KINTA, PERAK DARUL RIDZUAN UNTUK TETUAN TT DOTCOM SDN BHD – COV SDU TAMAN CHEPOR MUTIARA

- PETUNJUK**
- JALAN JKR
 - JALAN PBT
 - JALAN PERSENDIRIAN
 - HORIZONTAL DIRECTIONAL DRILLING
 - OVERHEAD
 - MICRO TRENCHING
 - TIANG CADANGAN
 - MANHOLE CADANGAN
 - MANHOLE SEDIA ADA

PIHAK BERKUASA MELULUS	
	JABATAN KERJA RAYA KINTA
	MAJLIS BANDARAYA IPOH



JENIS PELAN	PELAN IZIN LALU	
PELUKIS PELAN	ADIB FARHAN	
TARIKH DIKELUARKAN	2026-08-18	
MUKA SURAT	1/1	
NO FAIL RUJUKAN KUDR/TTDC/A/08/26/0314		PINDAAN 00

***PENGUKURAN BERDASARKAN JARAK SATELIT**