

**KORIDOR  
UTILITI**  
DARUL RIDZUAN





**TENAGA  
NASIONAL**

**PERMOHONAN PENGALIHAN TIGA(3) BATANG TIANG ELEKTRIK TNB DI  
JALAN KELAB GOLF, IPOH, PERAK**

**PELAN IZIN LALU**

**NO FAIL RUJUKAN  
KUDR/TNBB/B/05/26/0210**

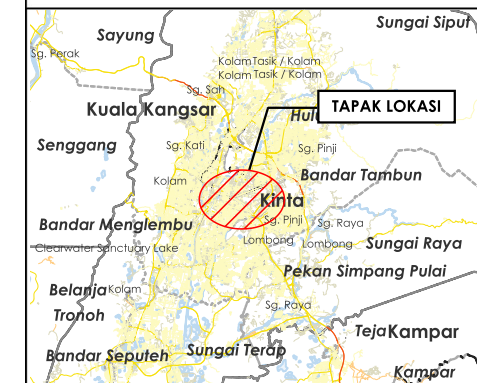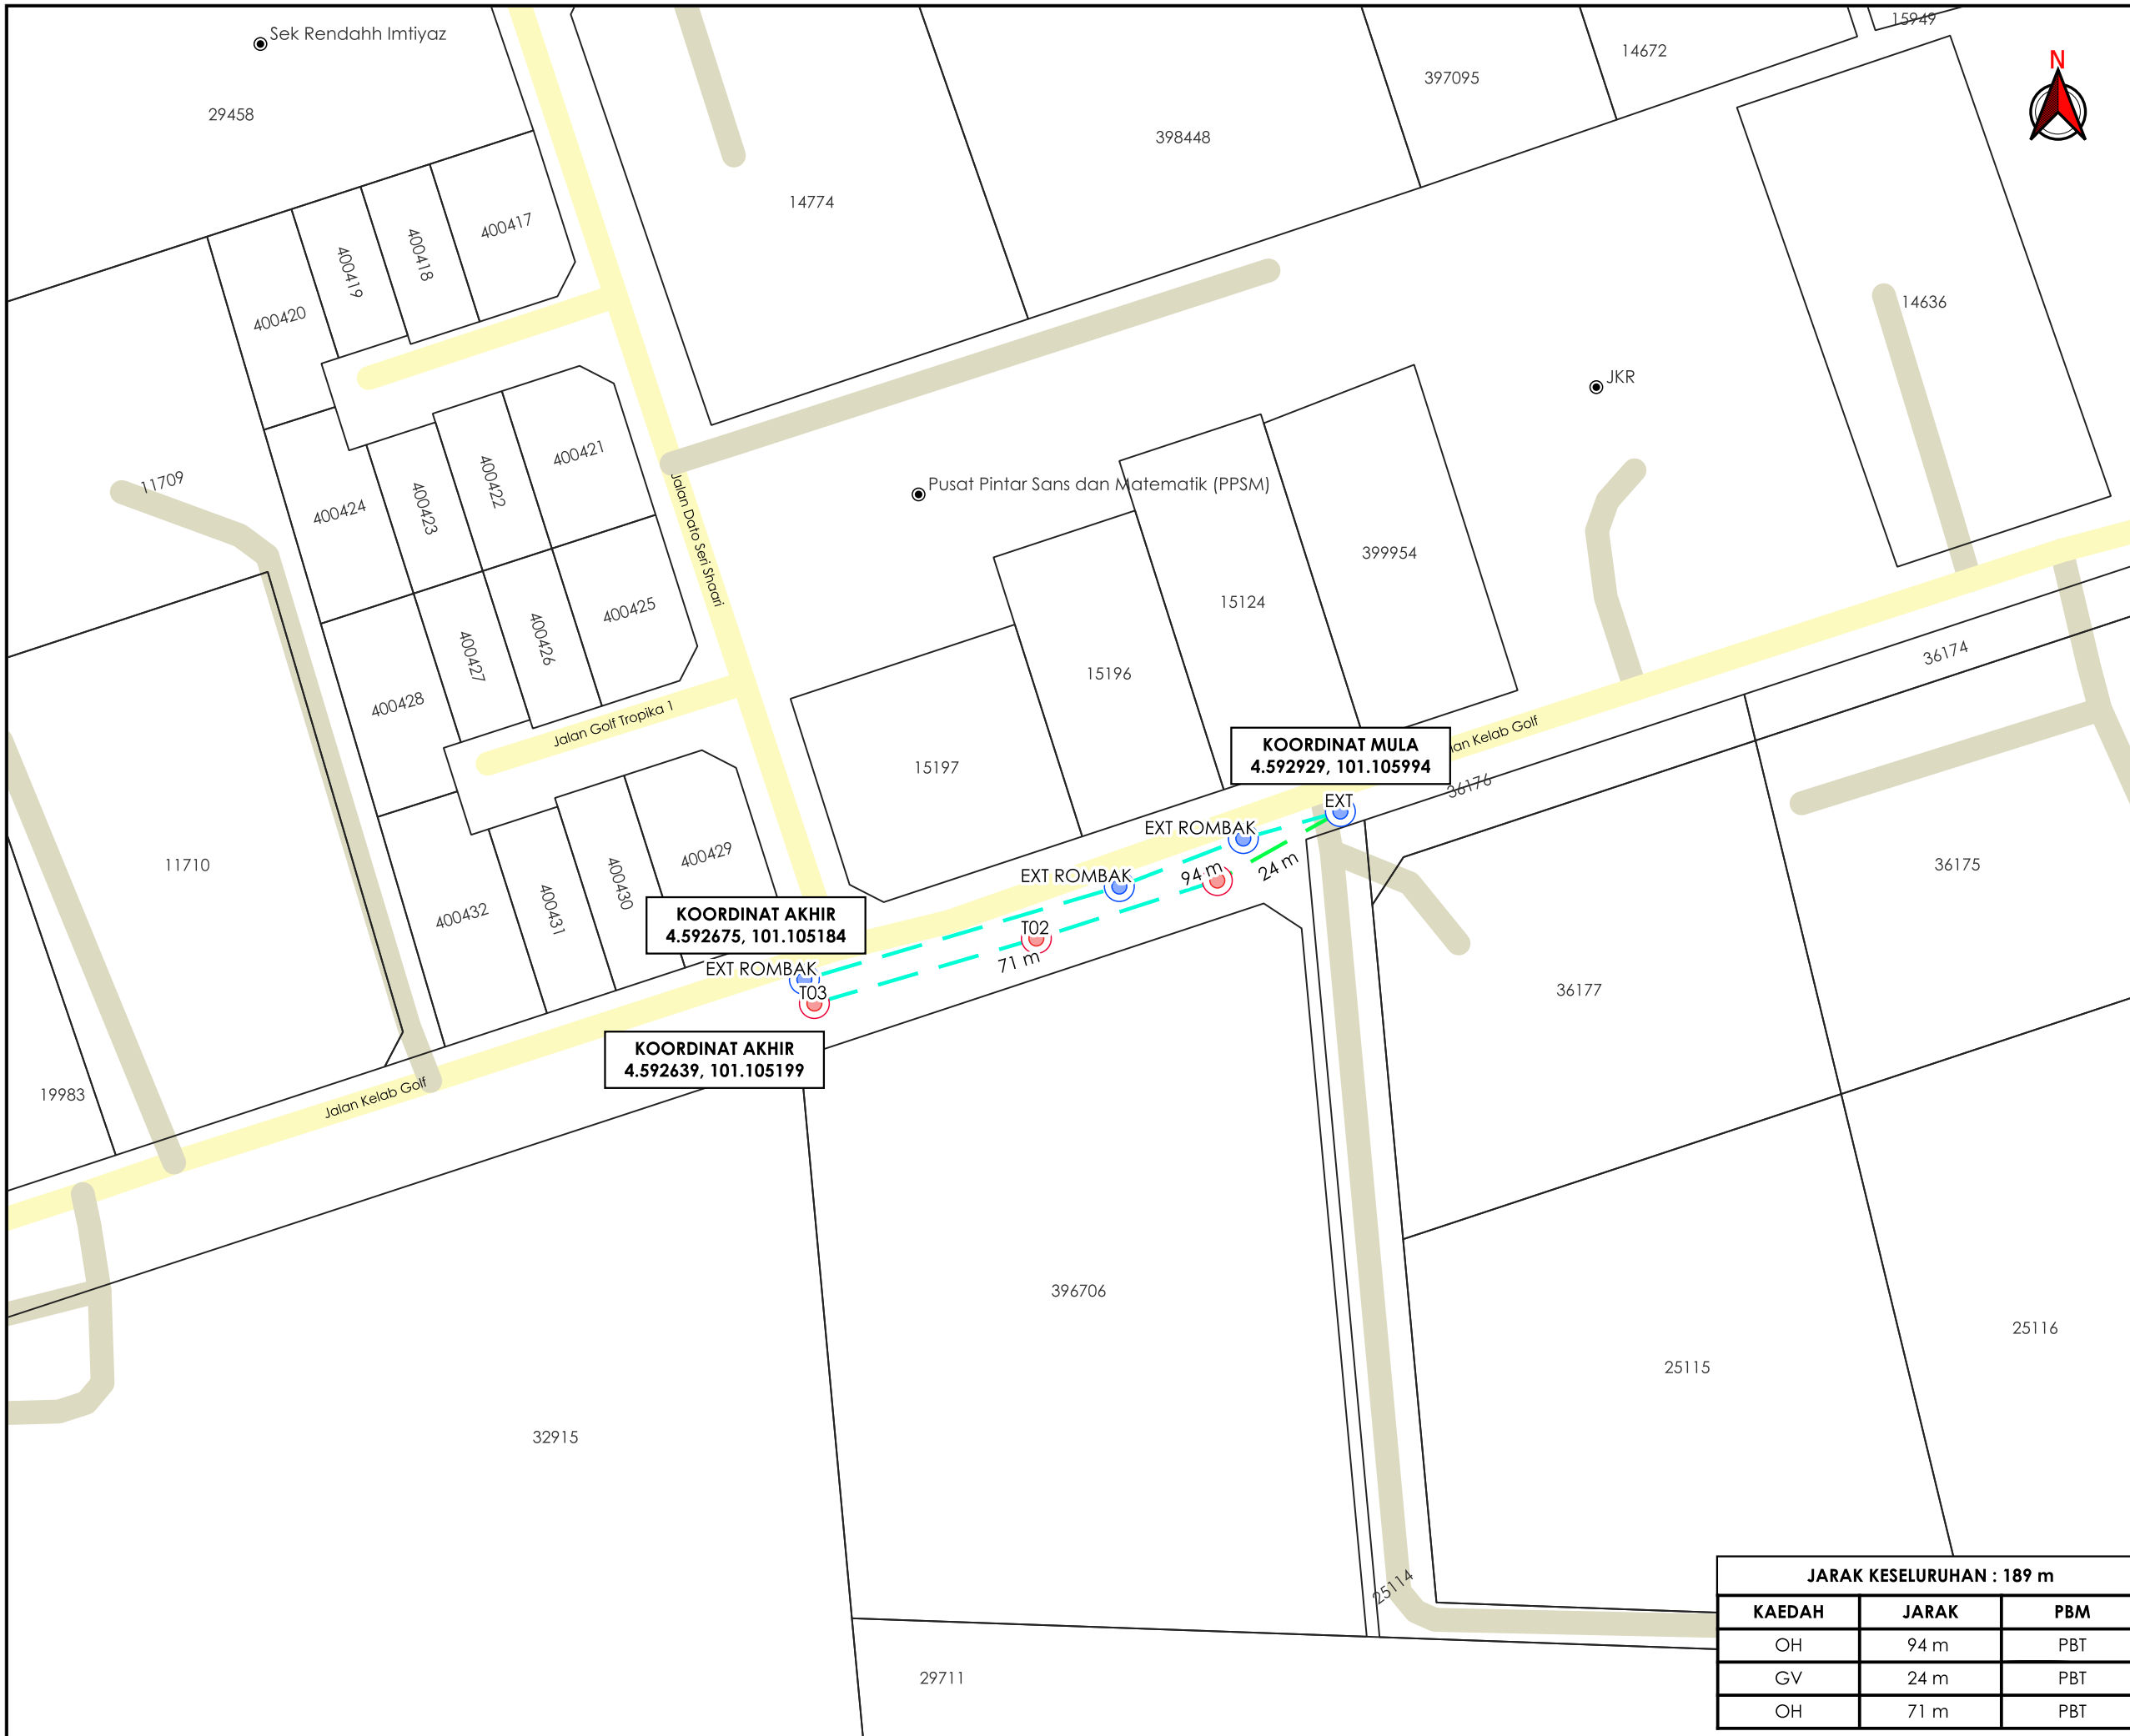

**TAJUK PERMOHONAN**  
 PERMOHONAN PENGALIHAN TIGA(3) BATANG TIANG ELEKTRIK TNB DI JALAN KELAB GOLF, IPOH, PERAK

**PETUNJUK**

- JALAN PBT
- JALAN PERSENDIRIAN
- GRASS VERGE
- OVERHEAD
- TIANG CADANGAN
- TIANG SEDIA ADA

**PIHAK BERKUASA MELULUS**  
**MAJLIS BANDARAYA IPOH**



**JARAK KESELURUHAN : 189 m**

KAEDAH	JARAK	PBM
OH	94 m	PBT
GV	24 m	PBT
OH	71 m	PBT

JENIS PELAN	PELAN IZIN LALU
PELUKIS PELAN	ADIB FARHAN
TARIKH DIKELUARKAN	2026-05-29
MUKA SURAT	1/1
NO FAIL RUJUKAN	PINDAAN
KUDR/TNBB/B/05/26/0210	00

**\*PENGUKURAN BERDASARKAN JARAK SATELIT**