

**KORIDOR  
UTILITI**  
DARUL RIDZUAN





**TENAGA  
NASIONAL**

**PERMOHONAN PENGALIHAN TIGA(3) BATANG TIANG ELEKTRIK TNB DI  
JALAN KELAB GOLF, IPOH, PERAK**

**PELAN IZIN LALU  
(PINDAAN 01)**

**NO FAIL RUJUKAN  
KUDR/TNBB/B/05/26/0210**

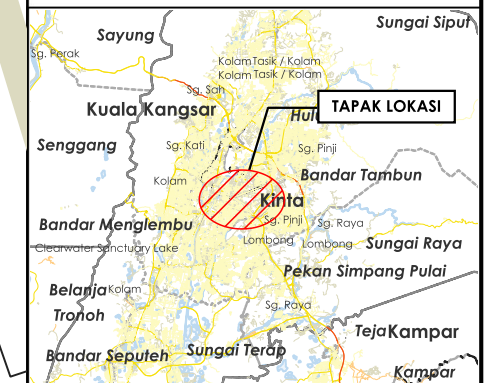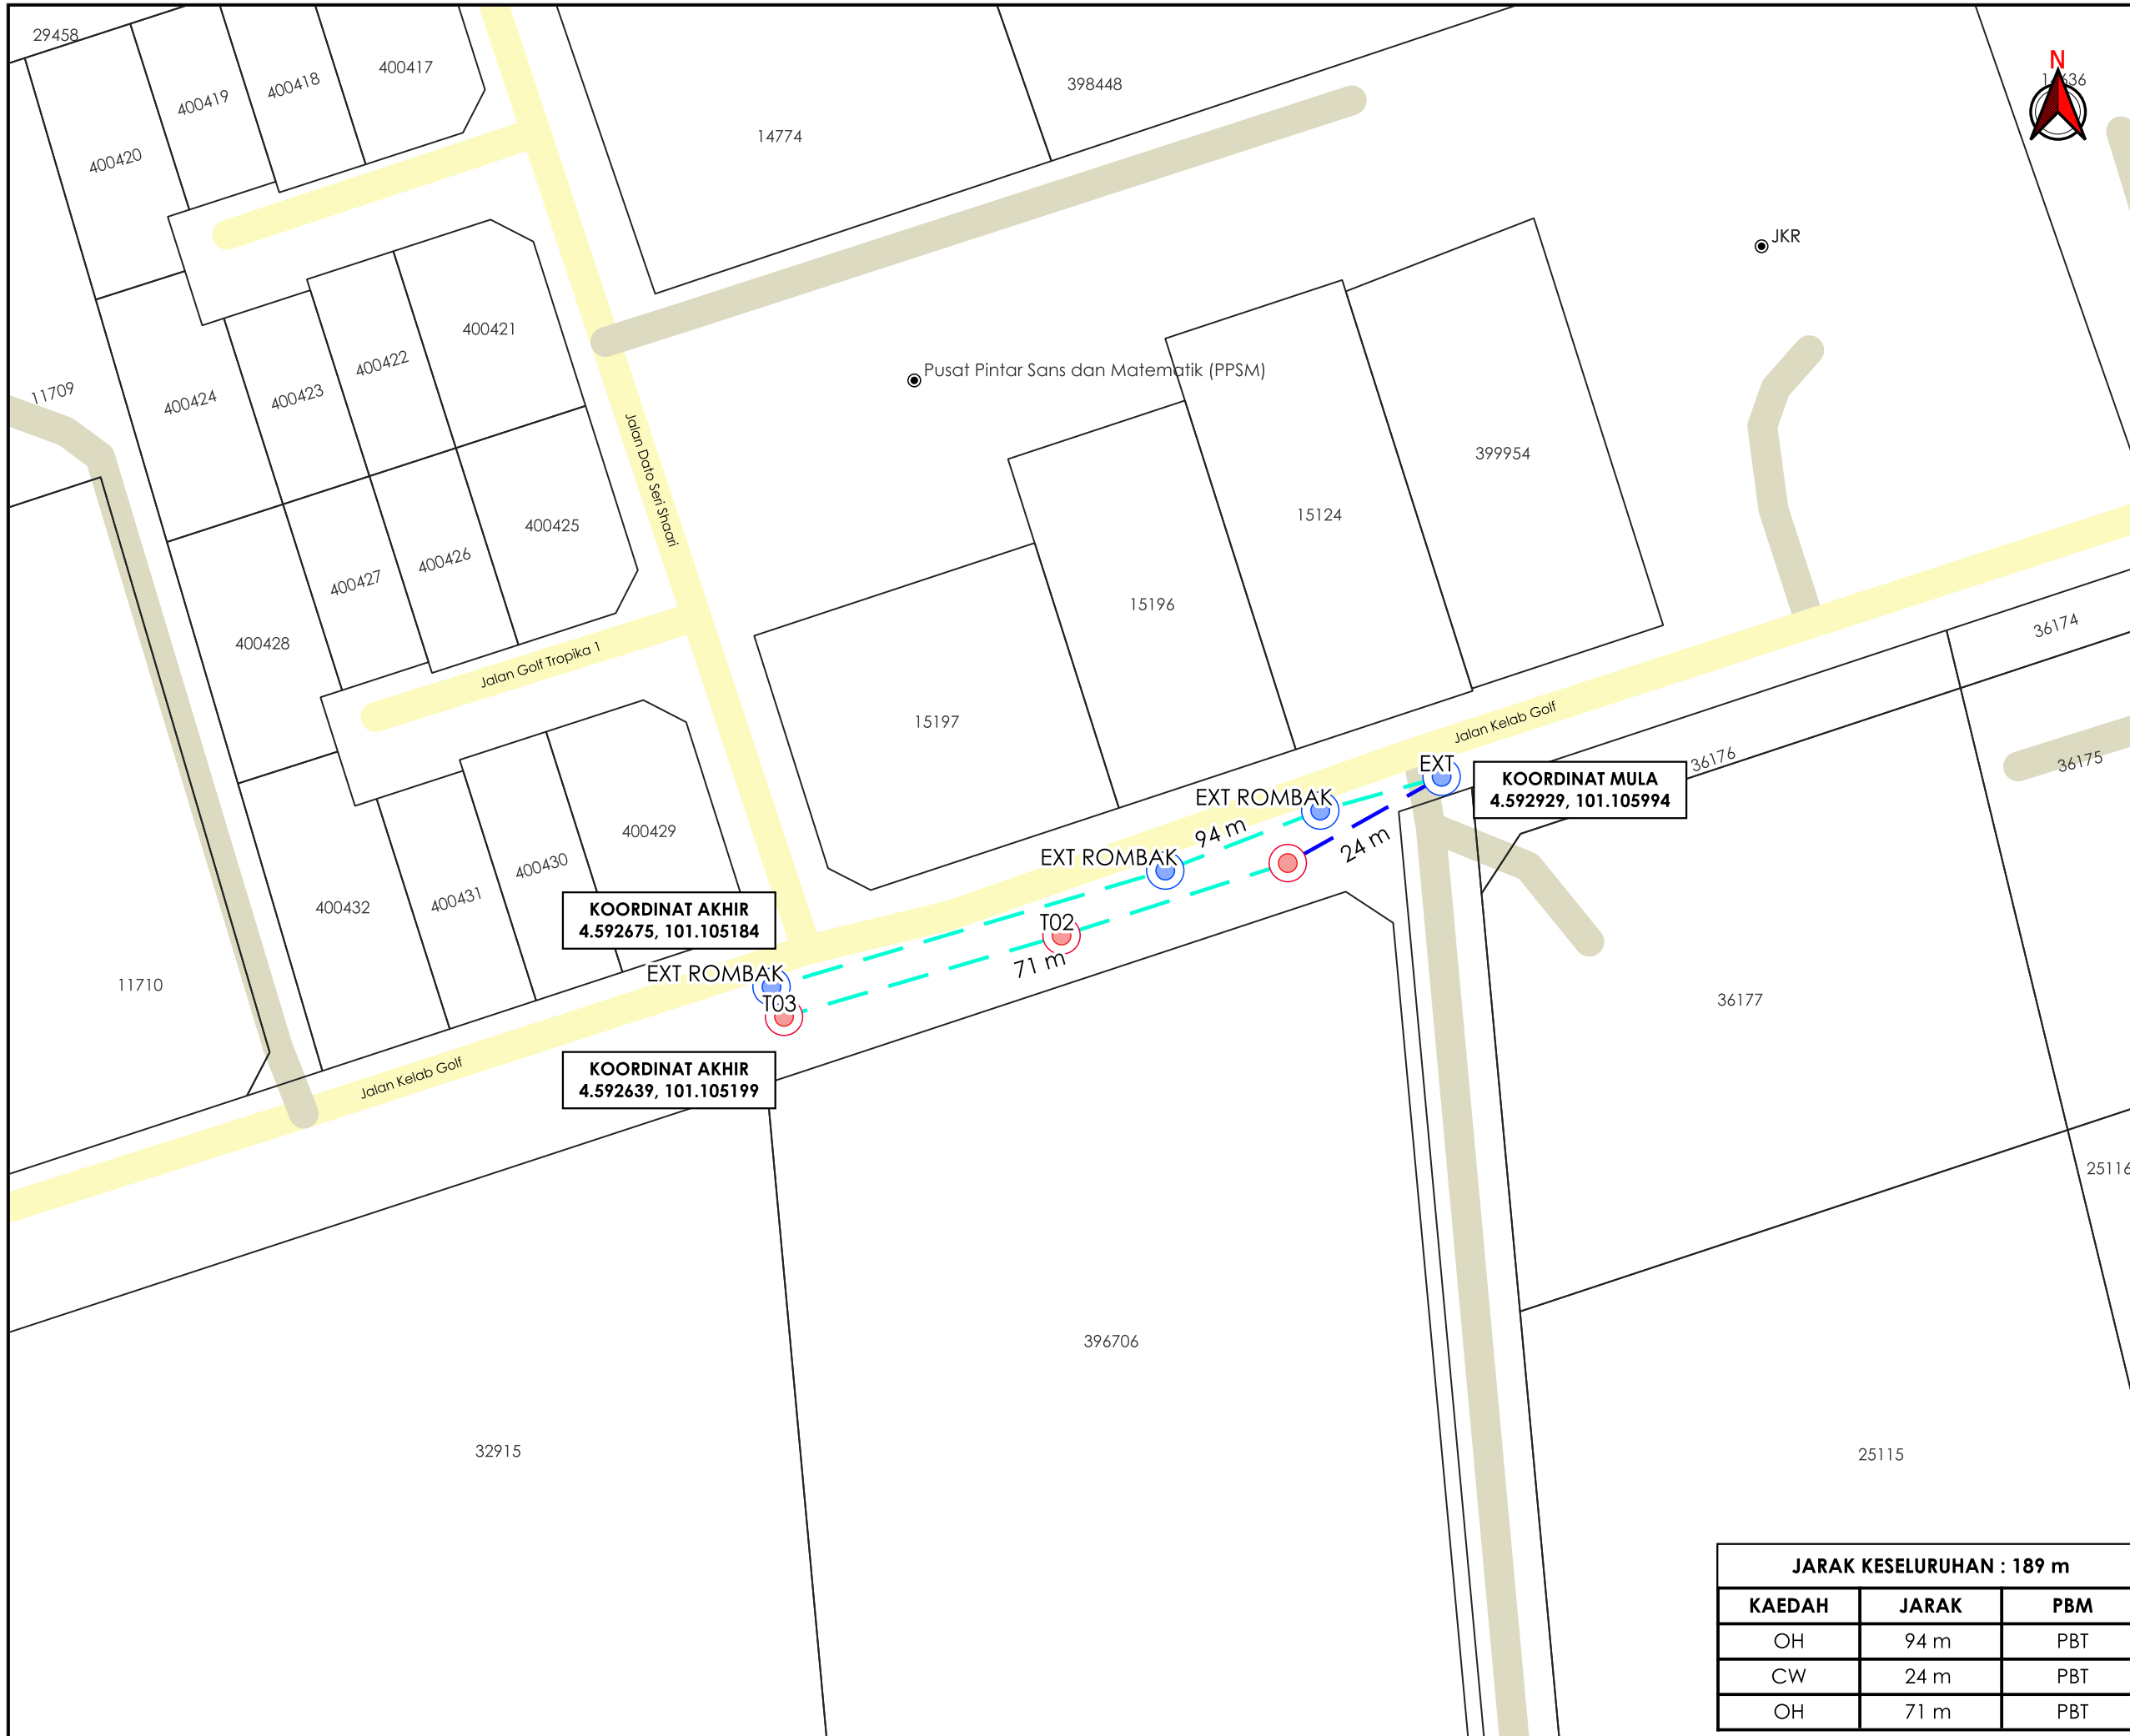

**TAJUK PERMOHONAN**  
 PERMOHONAN PENGALIHAN TIGA(3)  
 BATANG TIANG ELEKTRIK TNB DI JALAN KELAB  
 GOLF, IPOH, PERAK

- PETUNJUK**
- JALAN PBT
  - JALAN PERSENDIRIAN
  - CARRIAGE WAY
  - OVERHEAD
  - TIANG CADANGAN
  - TIANG SEDIA ADA

**PIHAK BERKUASA MELULUS**

	<b>MAJLIS BANDARAYA IPOH</b>



**JARAK KESELURUHAN : 189 m**

KAEDAH	JARAK	PBM
OH	94 m	PBT
CW	24 m	PBT
OH	71 m	PBT

JENIS PELAN	PELAN IZIN LALU
PELUKIS PELAN	ADIB FARHAN
TARIKH DIKELUARKAN	2026-06-09
MUKA SURAT	1/1
NO FAIL RUJUKAN	PINDAAN
KUDR/TNBB/B/05/26/0210	<b>01</b>

**\*PENGUKURAN BERDASARKAN JARAK SATELIT**