

**KORIDOR
UTILITI**
DARUL RIDZUAN




**TENAGA
NASIONAL**

**(D-PZA-S25-1919) - MEWUJUDKAN MOBILE PPU 33/11KV 1X30MVA DI
PPU AGROMOD, SERI ISKANDAR, PERAK.**

PELAN IZIN LALU

**NO FAIL RUJUKAN
KUDR/TNBS/A/04/26/0165**

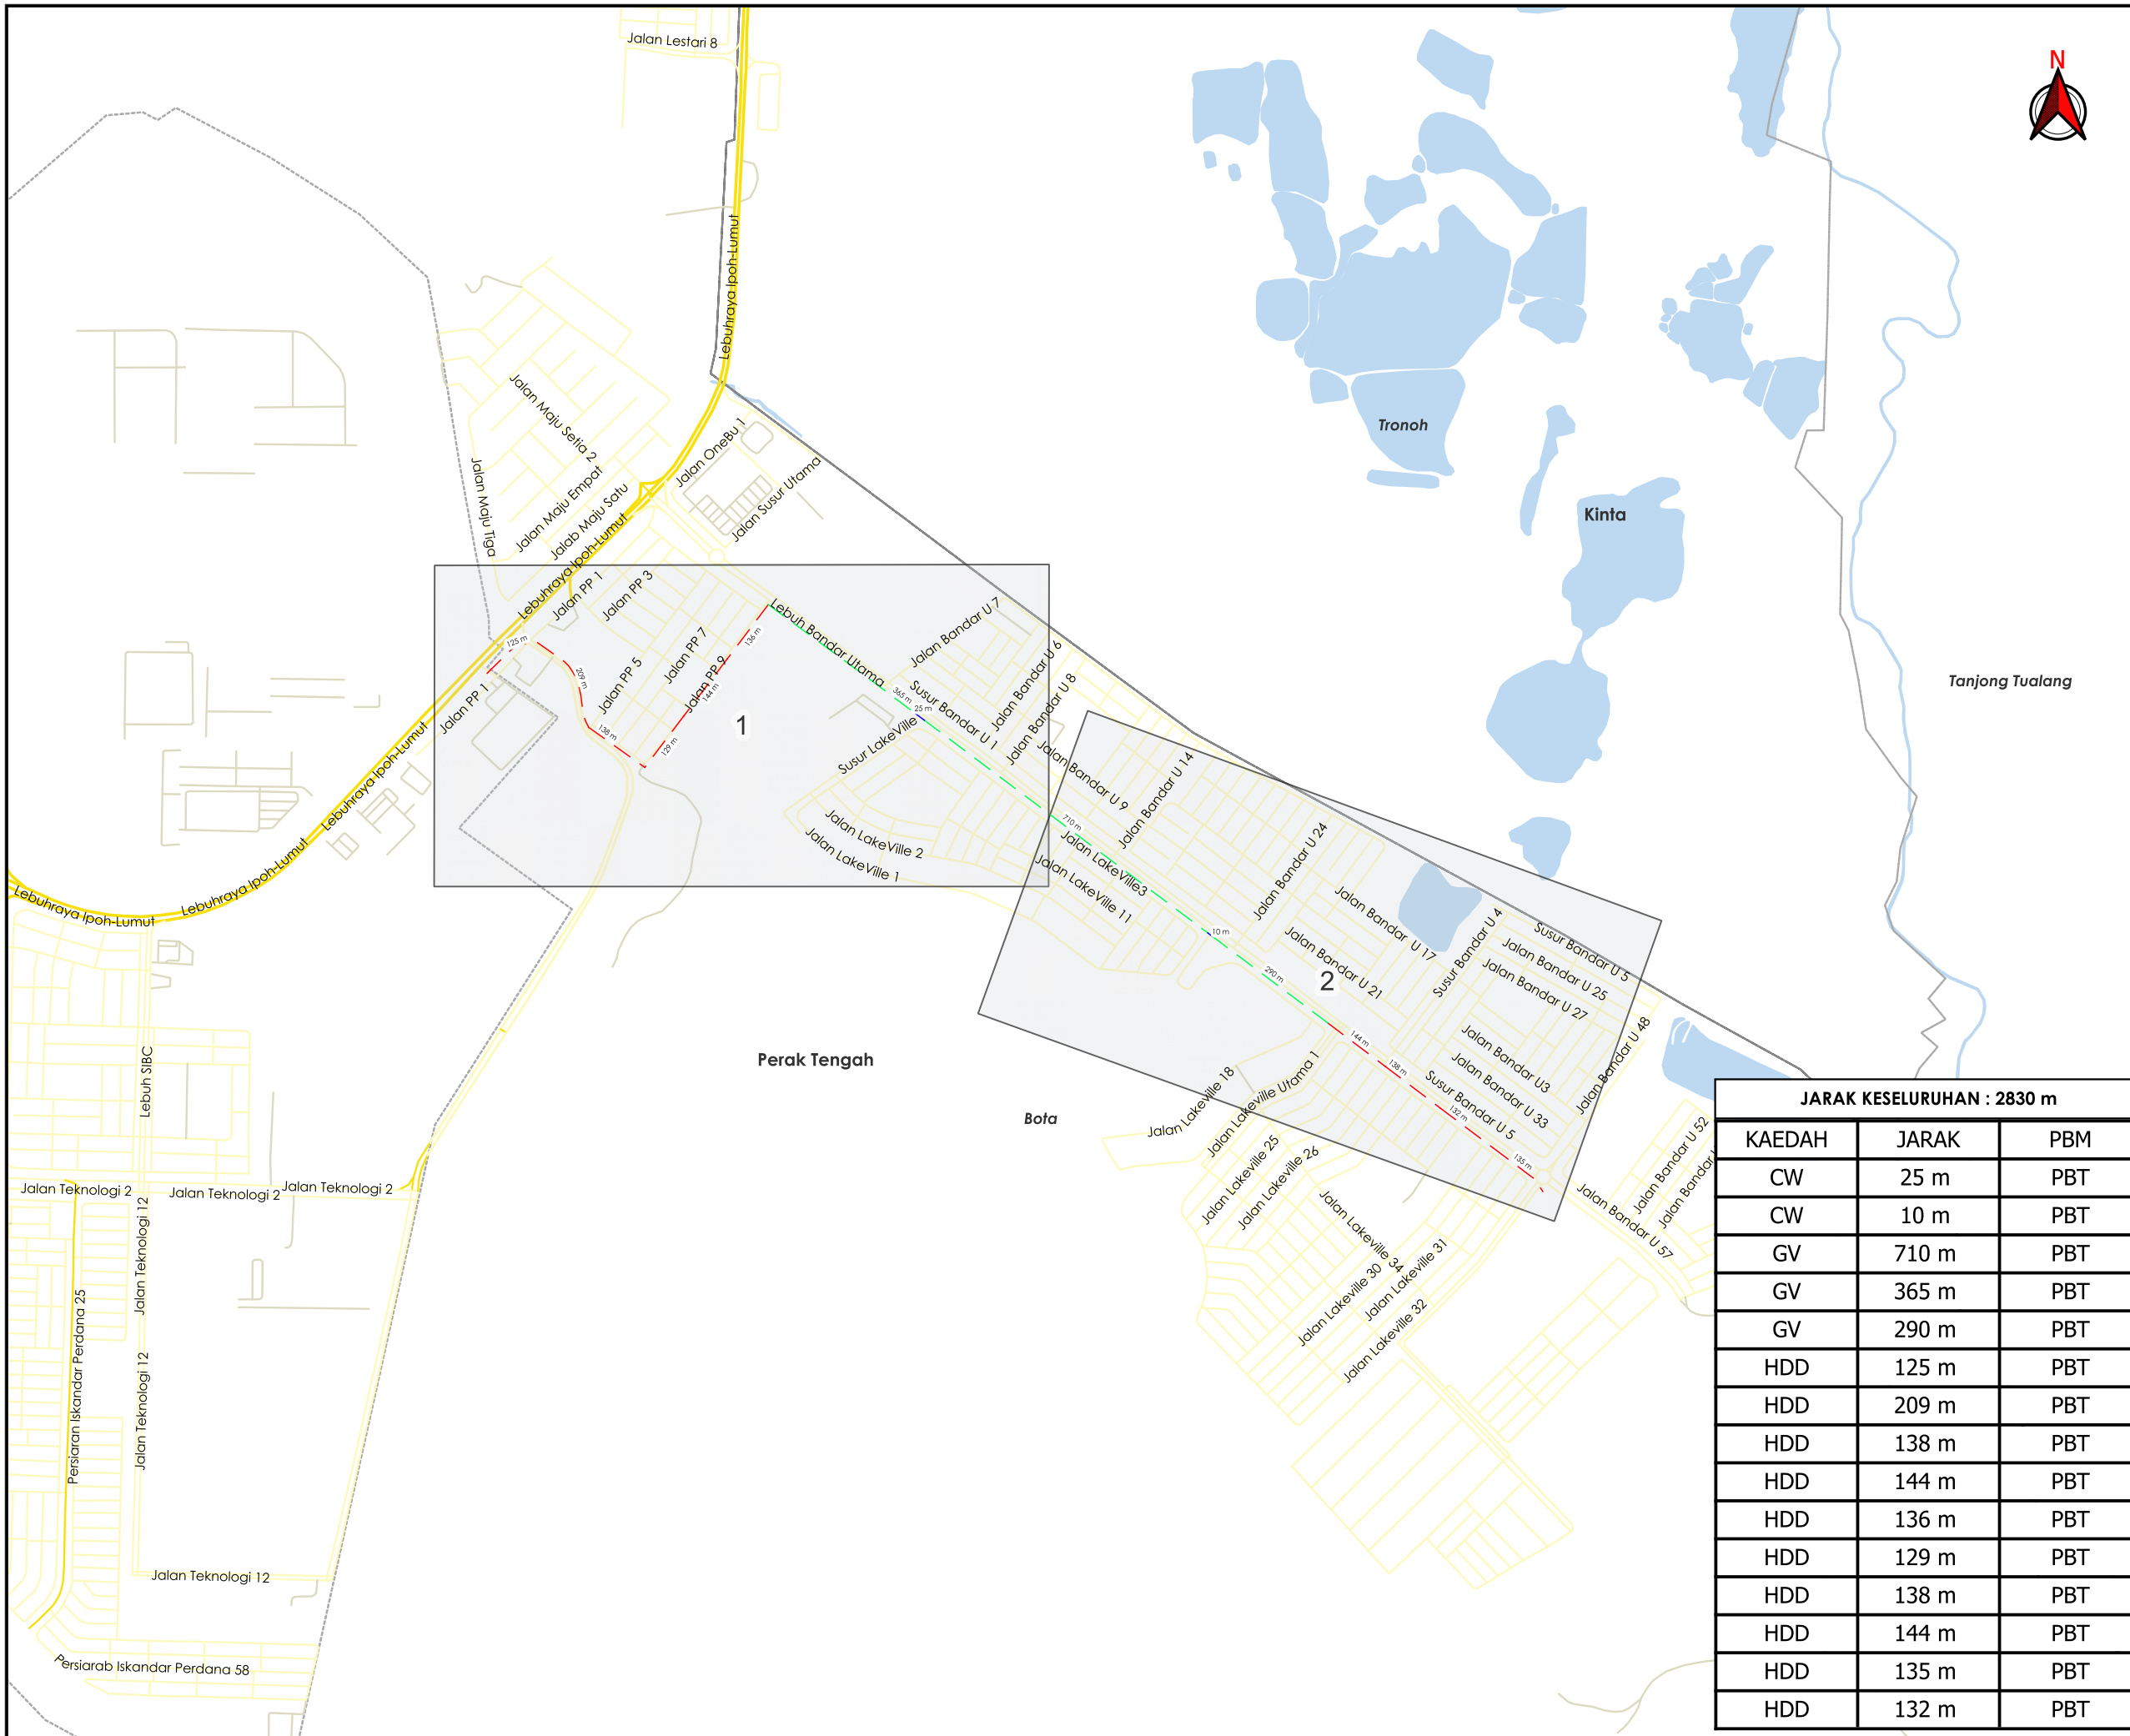


TAJUK PERMOHONAN
 (D-PZA-S25-1919) - MEWUJUDKAN MOBILE PPU
 33/11KV 1X30MVA DI PPU AGROMOD, SERI
 ISKANDAR, PERAK.

- PETUNJUK**
- JALAN JKR
 - JALAN PBT
 - JALAN PERSENDIRIAN
 - CARRIAGE WAY
 - GRASS VERGE
 - HORIZONTAL DIRECTIONAL DRILLING

JARAK KESELURUHAN : 2830 m

KAEDAH	JARAK	PBM
CW	25 m	PBT
CW	10 m	PBT
GV	710 m	PBT
GV	365 m	PBT
GV	290 m	PBT
HDD	125 m	PBT
HDD	209 m	PBT
HDD	138 m	PBT
HDD	144 m	PBT
HDD	136 m	PBT
HDD	129 m	PBT
HDD	138 m	PBT
HDD	144 m	PBT
HDD	135 m	PBT
HDD	132 m	PBT

PIHAK BERKUASA MELULUS




MAJLIS DAERAH PERAK TENGAH

PENYEDIA UTILITI



JENIS PELAN	PELAN IZIN LALU
PELUKIS PELAN	ADIB FARHAN
TARIKH DIKELUARKAN	2026-04-29
MUKA SURAT	0/2
NO FAIL RUJUKAN KUDR/TNBS/A/04/26/0165	PINDAAN 00

***PENGUKURAN BERDASARKAN JARAK SATELIT**

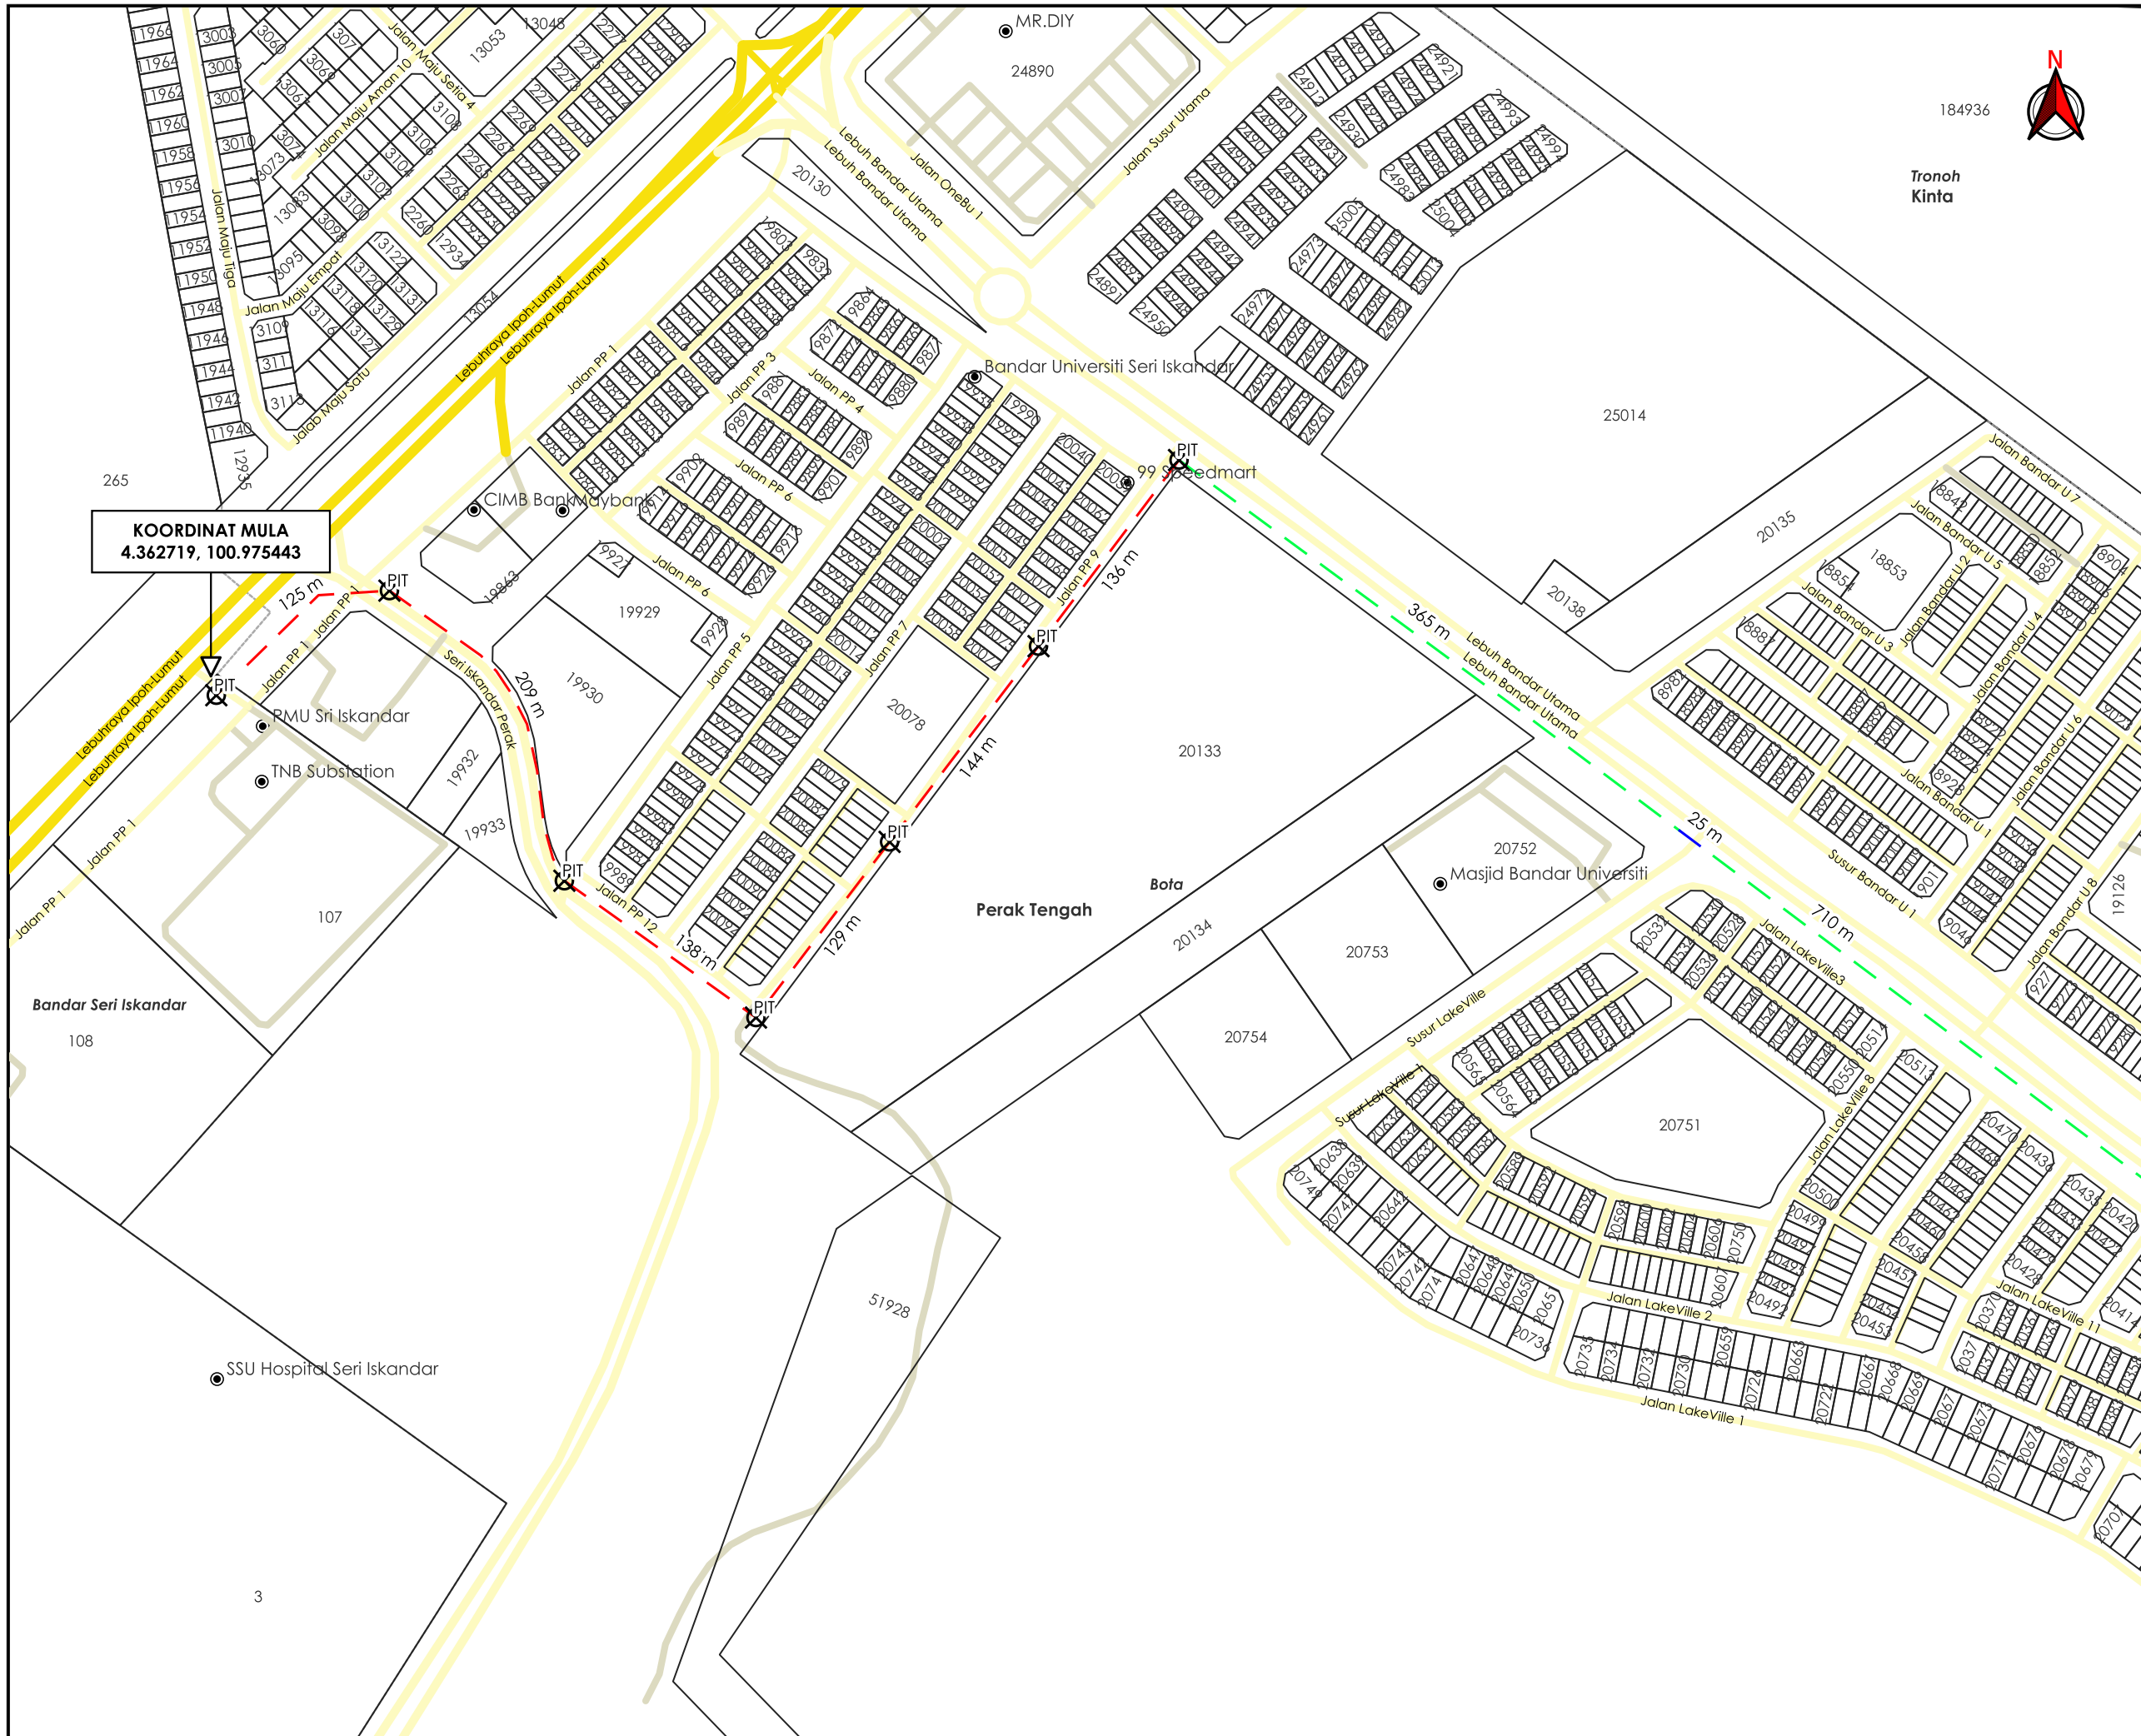

TAJUK PERMOHONAN
 (D-PZA-S25-1919) - MEWUJUDKAN MOBILE PPU 33/11KV 1X30MVA DI PPU AGROMOD, SERI ISKANDAR, PERAK.

PETUNJUK

- JALAN JKR
- JALAN PBT
- JALAN PERSENDIRIAN
- CARRIAGE WAY
- GRASS VERGE
- HORIZONTAL DIRECTIONAL DRILLING
- ⊗ TITIK MULA AKHIR

PIHAK BERKUASA MELULUS



	MAJLIS DAERAH PERAK TENGAH

PENYEDIA UTILITI



JENIS PELAN	PELAN IZIN LALU
PELUKIS PELAN	ADIB FARHAN
TARIKH DIKELUARKAN	2026-04-29
MUKA SURAT	1/2
NO FAIL RUJUKAN	PINDAAN
KUDR/TNBS/A/04/26/0165	00

***PENGUKURAN BERDASARKAN JARAK SATELIT**

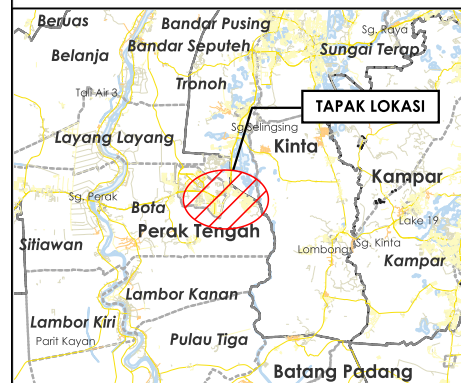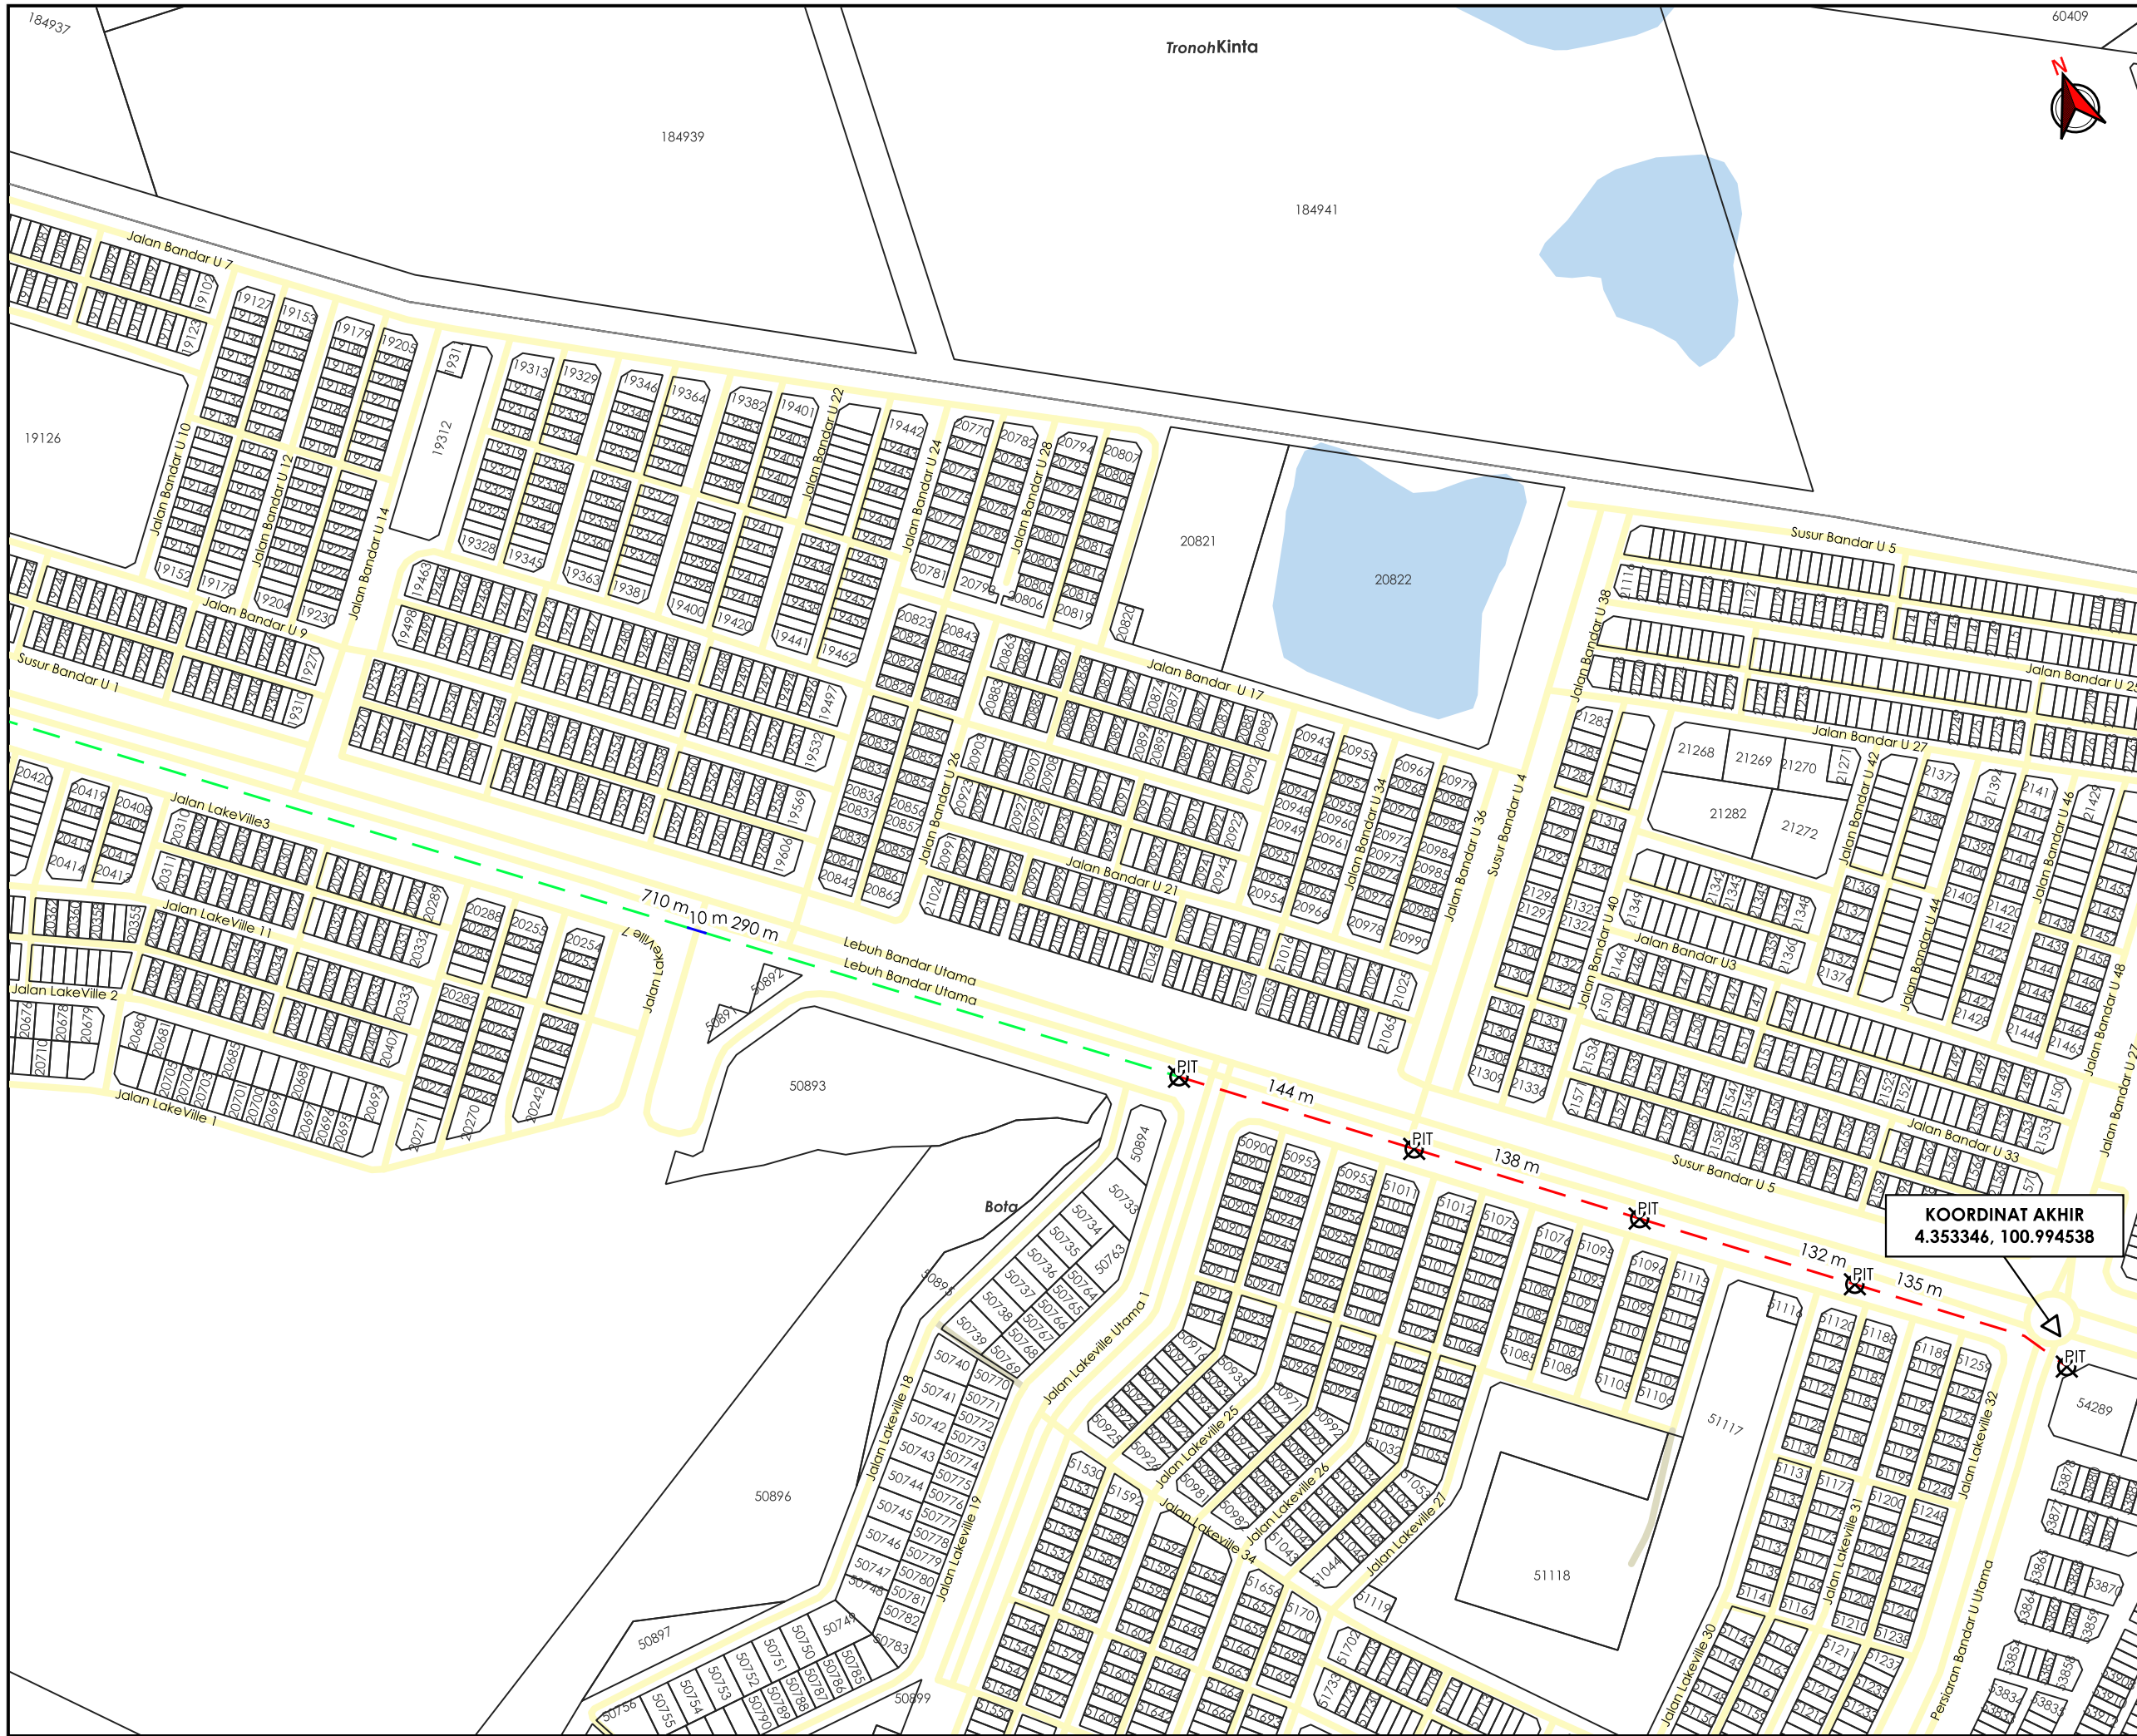

TAJUK PERMOHONAN
 (D-PZA-S25-1919) - MEWUJUDKAN MOBILE PPU 33/11KV 1X30MVA DI PPU AGROMOD, SERI ISKANDAR, PERAK.

- PETUNJUK**
- JALAN PBT
 - JALAN PERSENDIRIAN
 - CARRIAGE WAY
 - GRASS VERGE
 - HORIZONTAL DIRECTIONAL DRILLING
 - ✕ TITIK MULA AKHIR

PIHAK BERKUASA MELULUS



MAJLIS DAERAH PERAK TENGAH

PENYEDIA UTILITI



JENIS PELAN	PELAN IZIN LALU
PELUKIS PELAN	ADIB FARHAN
TARIKH DIKELUARKAN	2026-04-29
MUKA SURAT	2/2
NO FAIL RUJUKAN	PINDAAN
KUDR/TNBS/A/04/26/0165	00

***PENGUKURAN BERDASARKAN JARAK SATELIT**