

**KORIDOR
UTILITI**
DARUL RIDZUAN




**TENAGA
NASIONAL**

**PERMOHONAN BEKALAN ELEKTRIK BERALAMAT DI NO 29 JALAN
BENANG 31650 IPOH PERAK UNTUK TENTUAN CONSTANT BUILDER SDN
BHD**

**PELAN IZIN LALU
(PINDAAN 01)**

**NO FAIL RUJUKAN
KUDR/TNBB/B/06/26/0253**

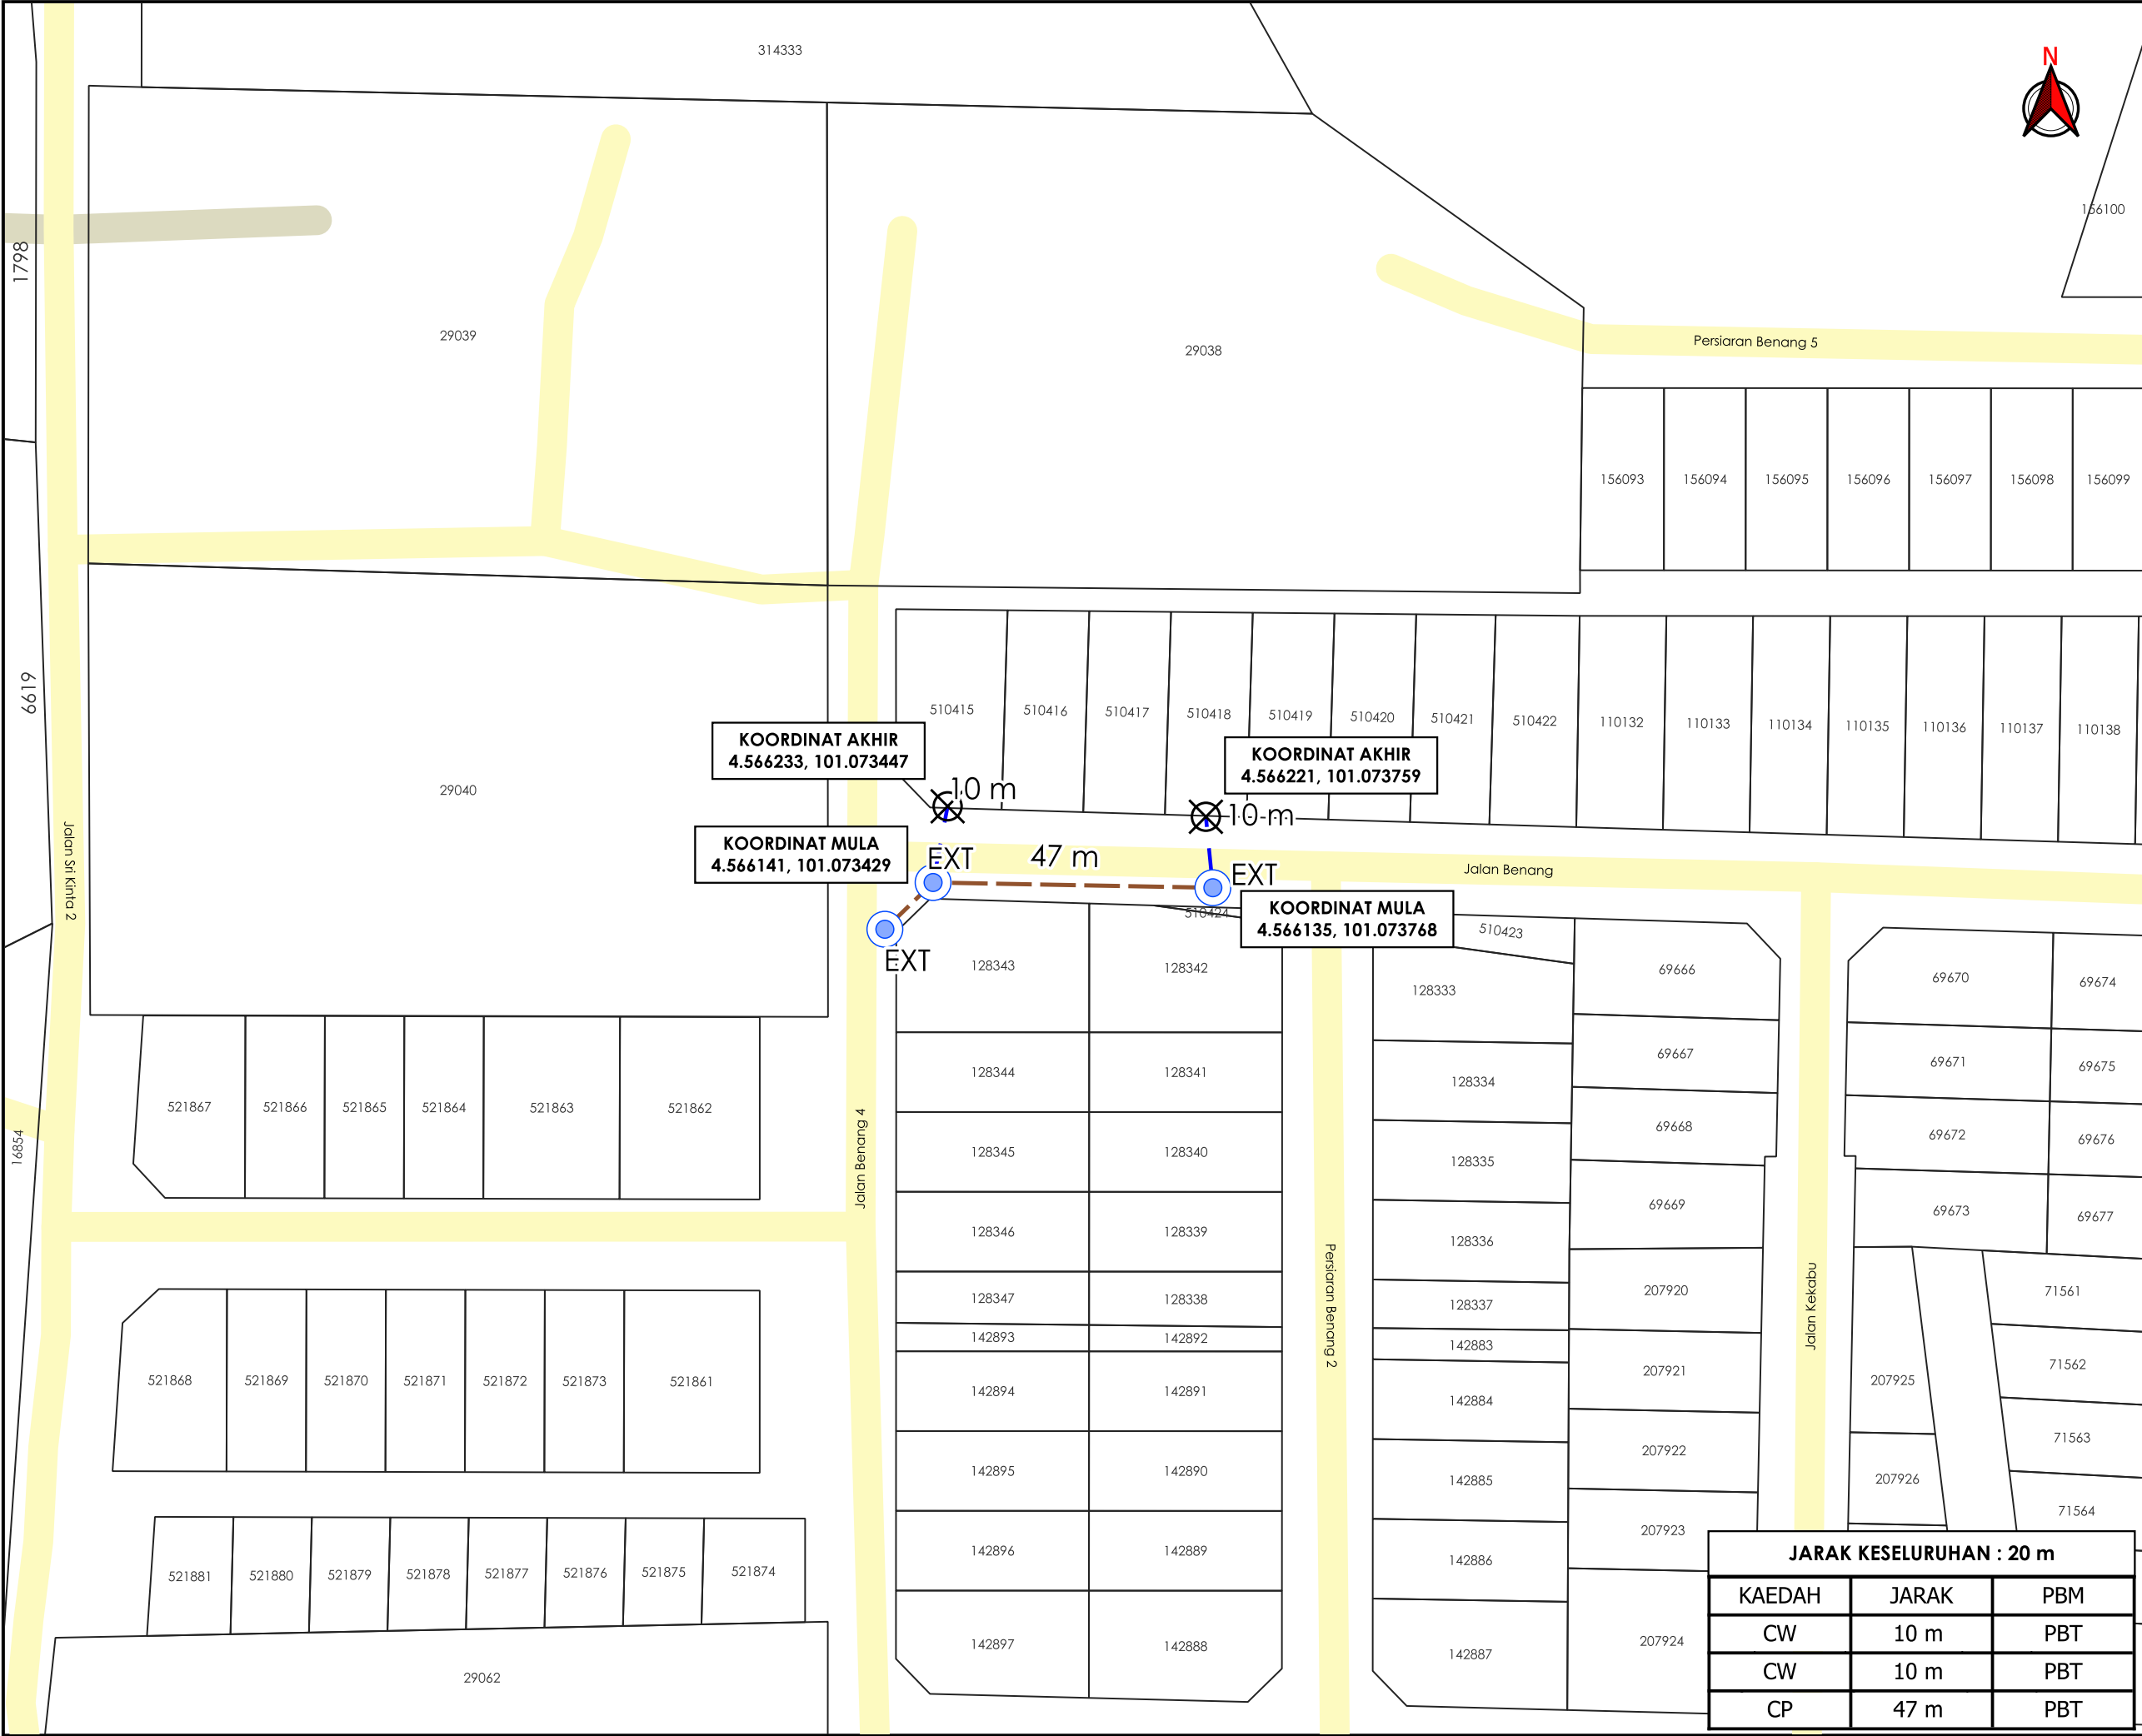

AGensi PENYELARAS
KORIDOR UTILITI
DARUL RIDZUAN



TAJUK PERMOHONAN
PERMOHONAN BEKALAN ELEKTRIK
BERALAMAT DI NO 29 JALAN BENANG 31650
IPOH PERAK UNTUK TENTUAN CONSTANT
BUILDER SDN BHD

- PETUNJUK**
- JALAN PBT
 - JALAN PERSENDIRIAN
 - CARRIAGE WAY
 - CABLE PULLING
 - TIANG SEDIA ADA
 - TITIK MULA AKHIR

PIHAK BERKUASA MELULUS
 **MAJLIS BANDARAYA IPOH**

PENYEDIA UTILITI
 **TENAGA NASIONAL**

JARAK KESELURUHAN : 20 m		
KAEDAH	JARAK	PBM
CW	10 m	PBT
CW	10 m	PBT
CP	47 m	PBT

JENIS PELAN		PELAN IZIN LALU
PELUKIS PELAN		ADIB FARHAN
TARIKH DIKELUARKAN		2026-07-23
MUKA SURAT	1/1	
NO FAIL RUJUKAN		PINDAAN
KUDR/TNBB/B/06/26/0253		01

***PENGUKURAN BERDASARKAN JARAK SATELIT**