


**KORIDOR
UTILITI**
DARUL RIDZUAN



**PERMOHONAN BEKALAN ELEKTRIK CADANGAN MEMBINA 1
UNIT RUMAH DI ALAMAT NO 25 JALAN DATO MASUD UNTOI
31350 TAMAN GOLF IPOH PERAK**

**PELAN IZIN LALU
(PINDAAN)**

**NO FAIL RUJUKAN
KUDR/TNBB/B/11/24/0158**

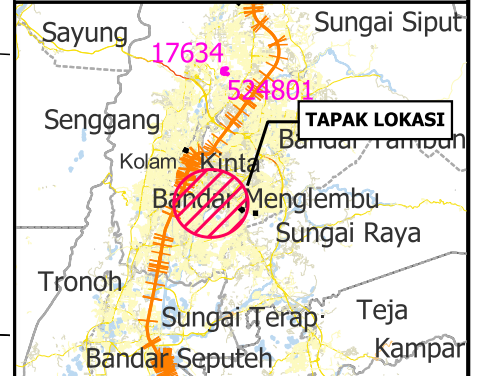

TAJUK PERMOHONAN
PERMOHONAN BEKALAN ELEKTRIK CADANGAN
MEMBINA 1 UNIT RUMAH DI ALAMAT NO 25
JALAN DATO MASUD UNTUI 31350 TAMAN GOLF
IPOH PERAK

PETUNJUK

- JALAN PBT
- JALAN PERSENDIRIAN
- CARRIAGE WAY
- ✕ TITIK MULA/AKHIR

PIHAK BERKUASA MELULUS




MAJLIS BANDARAYA IPOH

PENYEDIA UTILITI



JENIS PELAN	PELAN IZIN LALU
PELUKIS PELAN	SYAHMIZA SUHAILA
TARIKH DIKELUARKAN	2024-12-23
MUKA SURAT	1/1
NO FAIL RUJUKAN	PINDAAN
KUDR/TNBB/B/11/24/0158	01

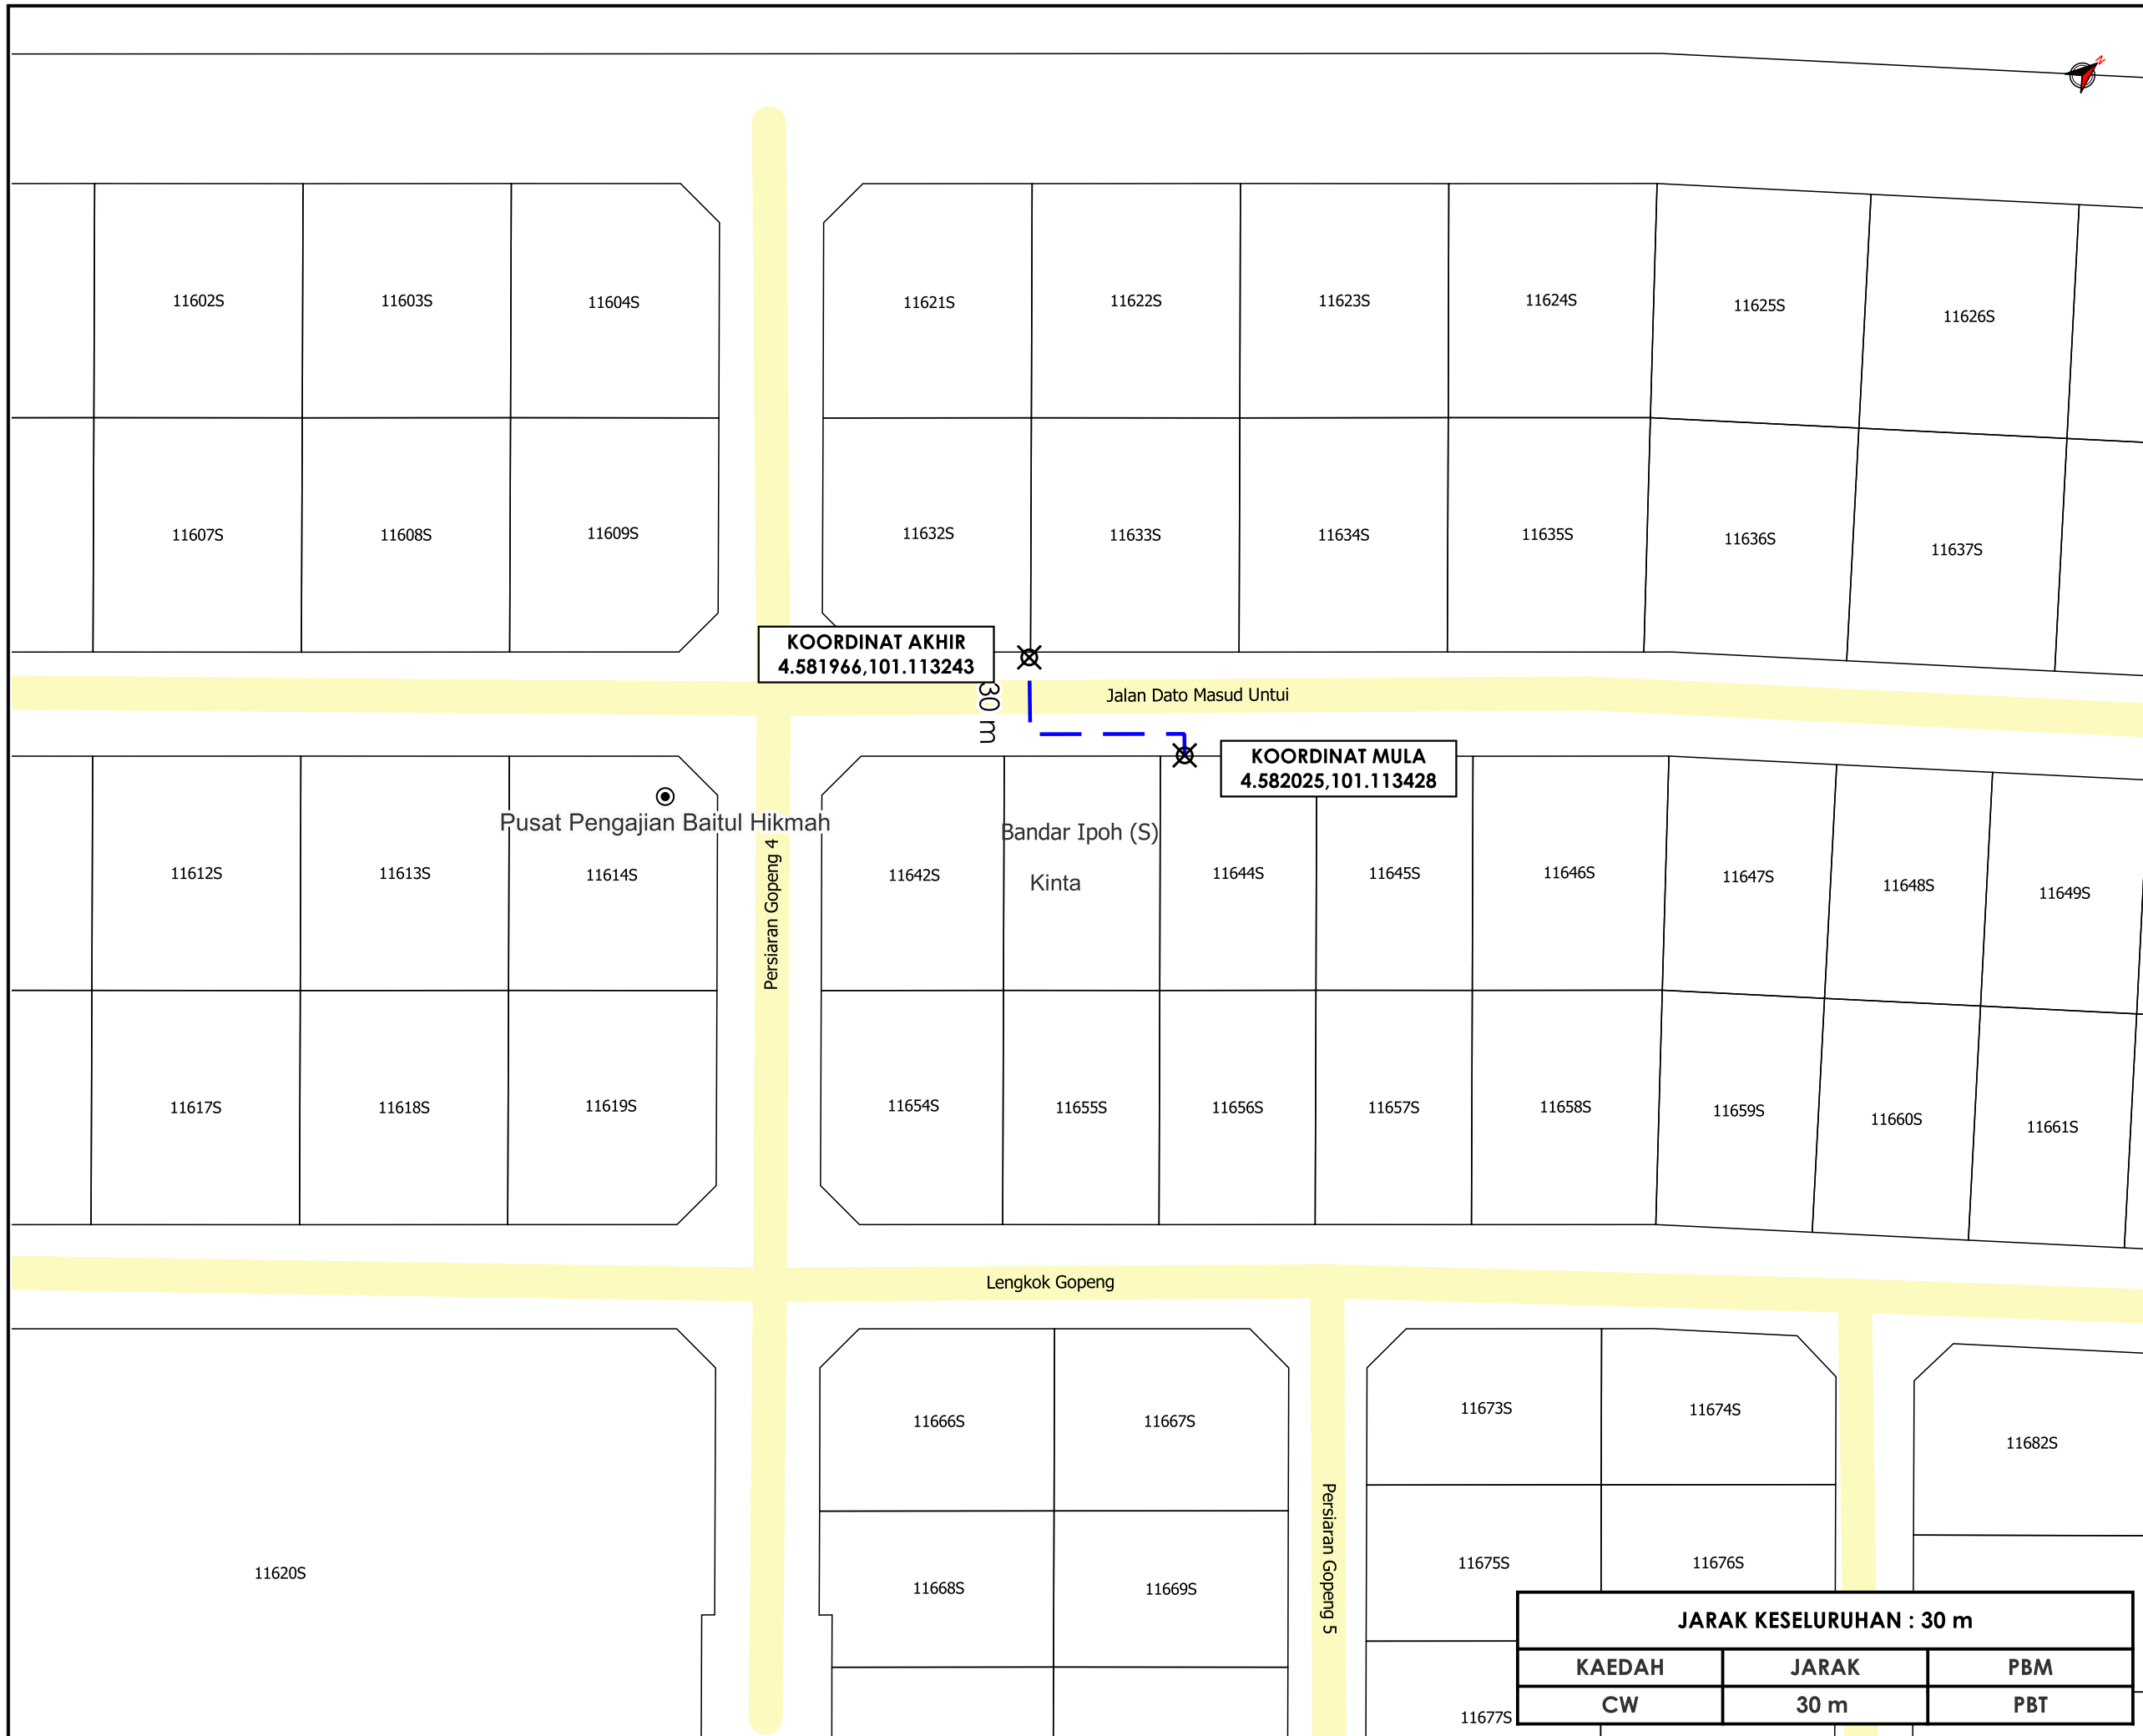

***PENGUKURAN BERDASARKAN JARAK SATELIT**