

**KORIDOR
UTILITI**
DARUL RIDZUAN




**TENAGA
NASIONAL**

**PERMOHONAN BEKALAN ELEKTRIK CADANGAN MEMBINA 1
UNIT METER UPGRADE 60A KEPADA 100A DI ALAMAT NO.12,
JALAN SURIA 6, IPOH PERAK DARUL RIDZUAN**

PELAN IZIN LALU

**NO FAIL RUJUKAN
KUDR/TNBB/B/11/24/0156**

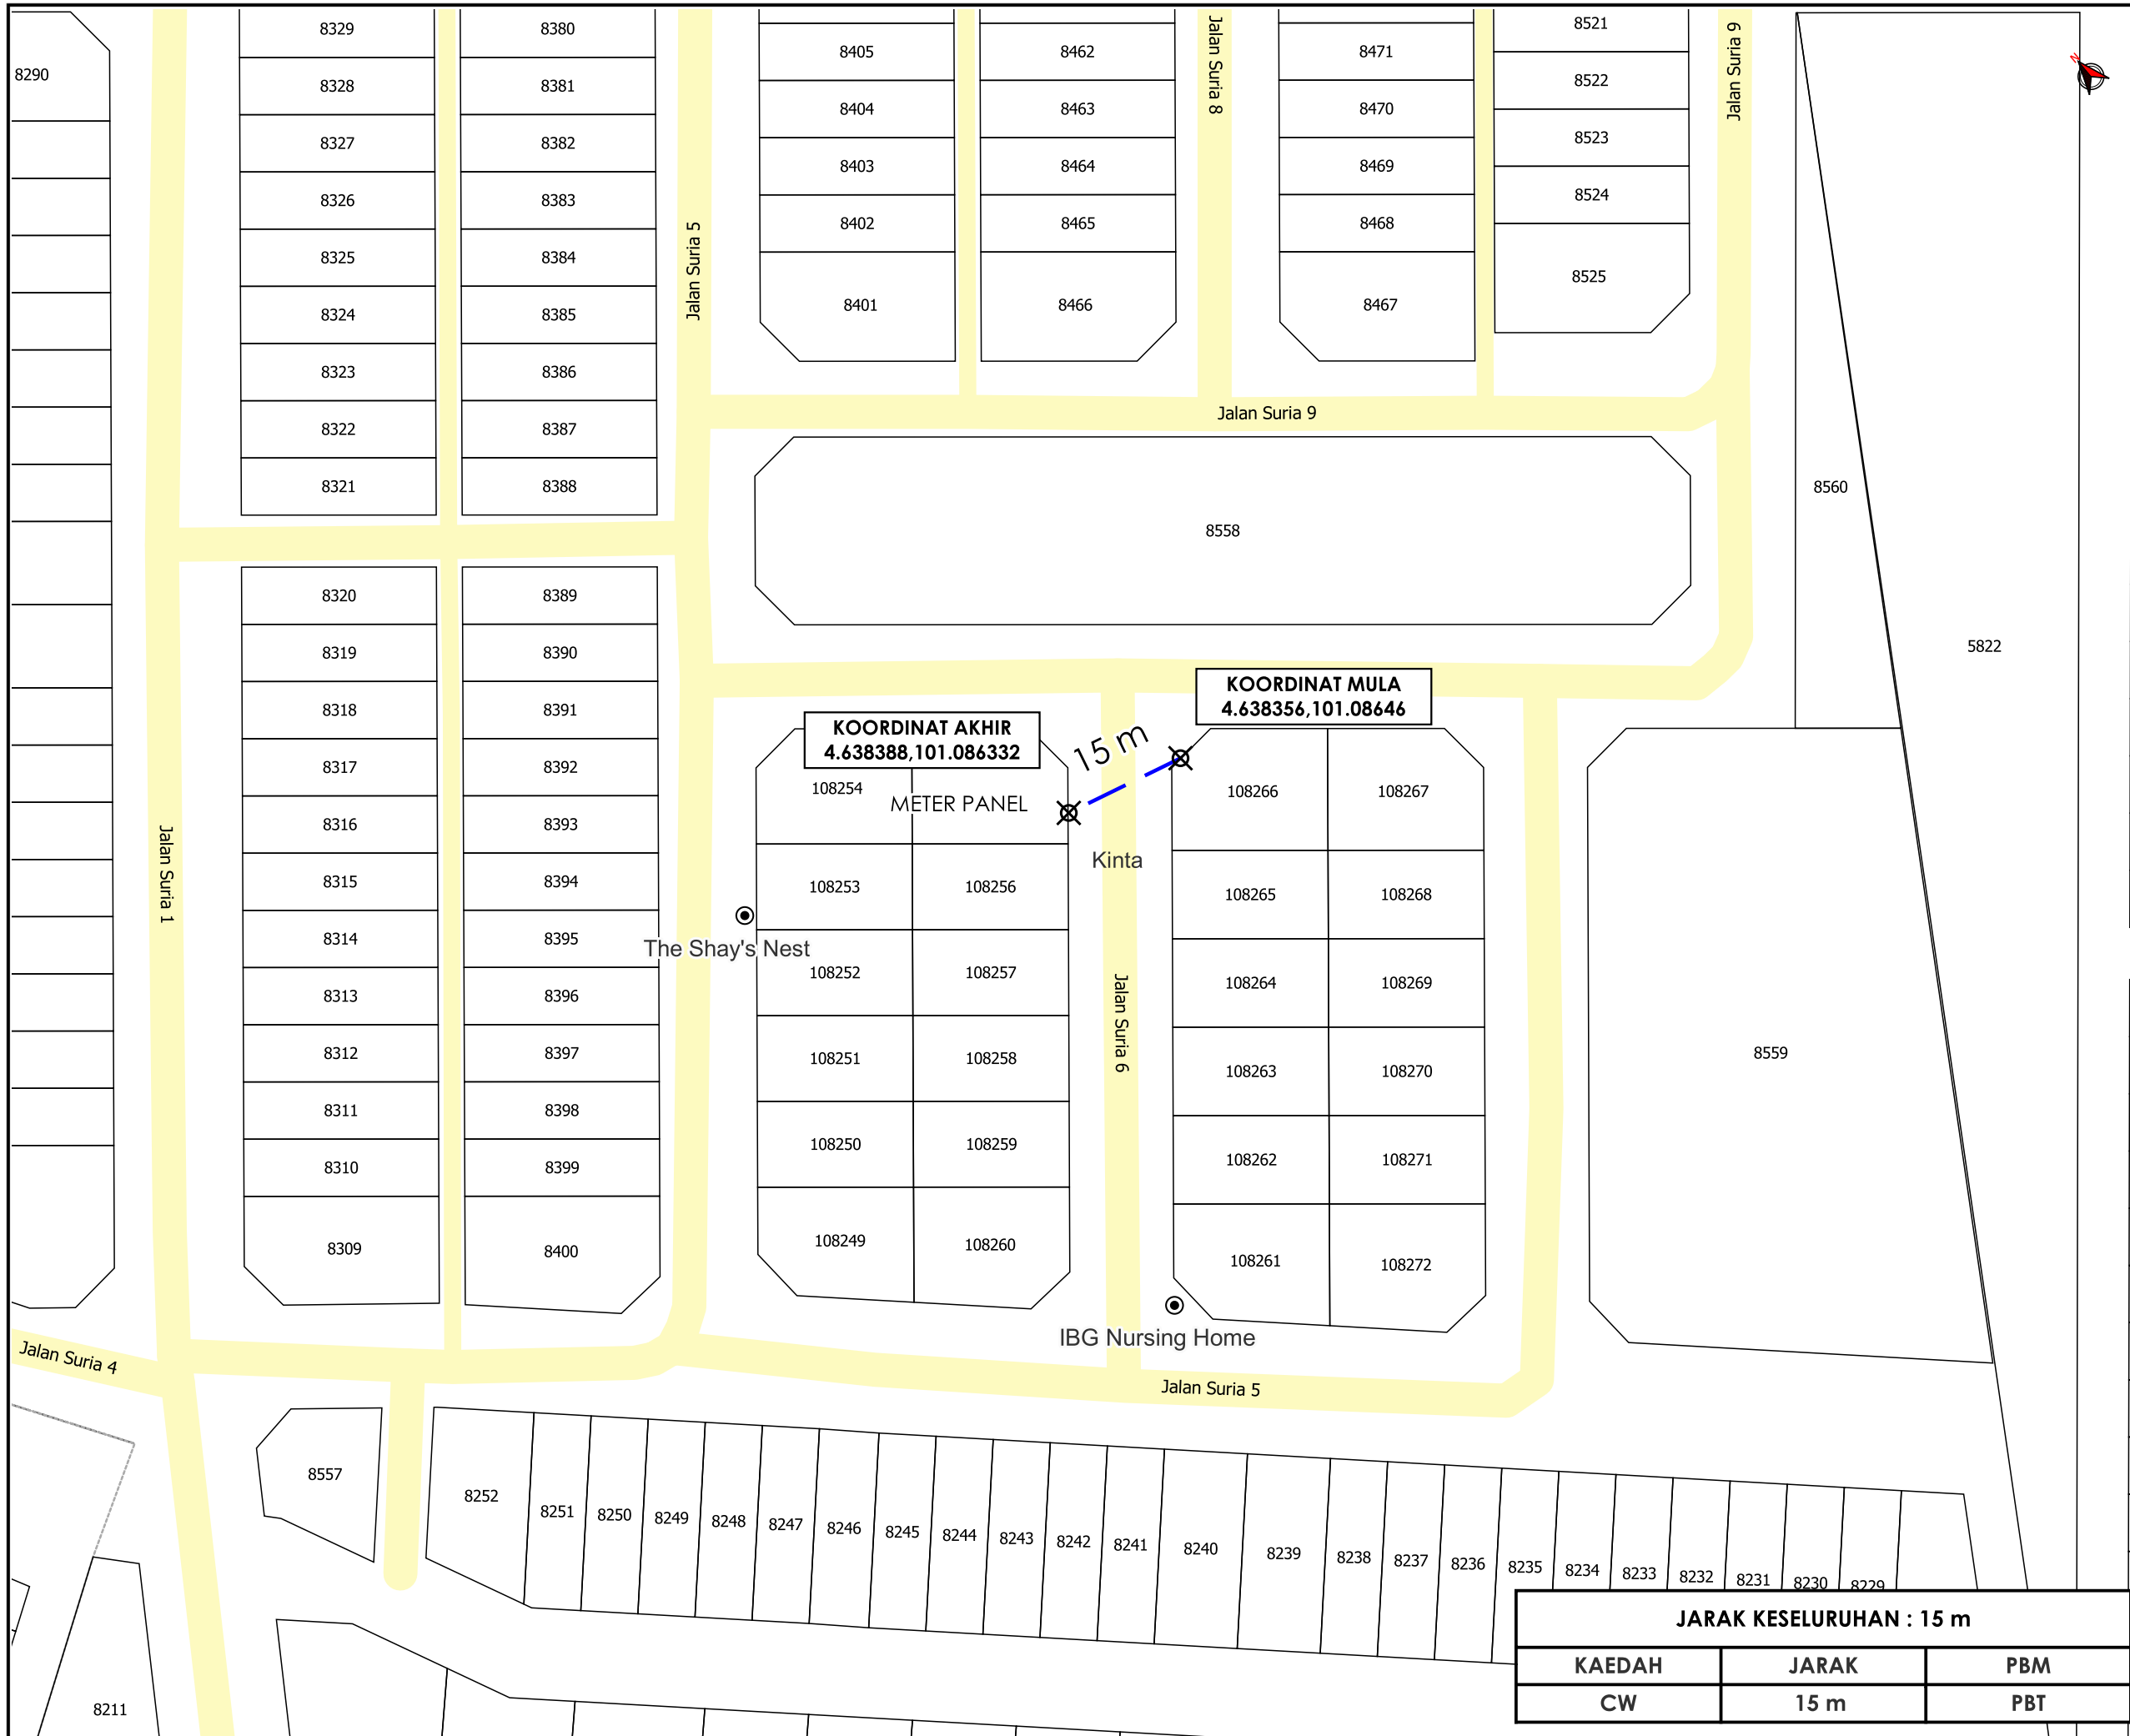

TAJUK PERMOHONAN
 PERMOHONAN BEKALAN ELEKTRIK CADANGAN
 MEMBINA 1 UNIT METER UPGRADE 60A KEPADA
 100A DIALAMAT NO.12, JALAN SURIA 6, IPOH
 PERAK DARUL RIDZUAN

- PETUNJUK**
- JALAN PBT
 - JALAN PERSENDIRIAN
 - CARRIAGE WAY
 - X TITIK MULA/AKHIR

PIHAK BERKUASA MELULUS

MAJLIS DAERAH BATU GAJAH



JENIS PELAN	PELAN IZIN LALU
PELUKIS PELAN	SYAHMIZA SUHAILA
TARIKH DIKELUARKAN	2024-11-28
MUKA SURAT	1/1
NO FAIL RUJUKAN	PINDAAN
KUDR/TNBB/B/11/24/0156	00

JARAK KESELURUHAN : 15 m		
KAEDAH	JARAK	PBM
CW	15 m	PBT

***PENGUKURAN BERDASARKAN JARAK SATELIT**