

**KORIDOR
UTILITI**
DARUL RIDZUAN






**TENAGA
NASIONAL**

**MENGALIH METER DAN KABEL BAWAH TANAH KE TALIAN
ATAS DI ALAMAT NO.4, PERSIARAN PERUSAHAAN KLEDANG
UTARA 1/1, TAMAN PERINDUSTRIAN CHANDAN RAYA, 31450
MENGLEMBU, PERAK.**

PELAN IZIN LALU

(PINDAAN)

**NO FAIL RUJUKAN
KUDR/TNBB/B/01/25/0067**

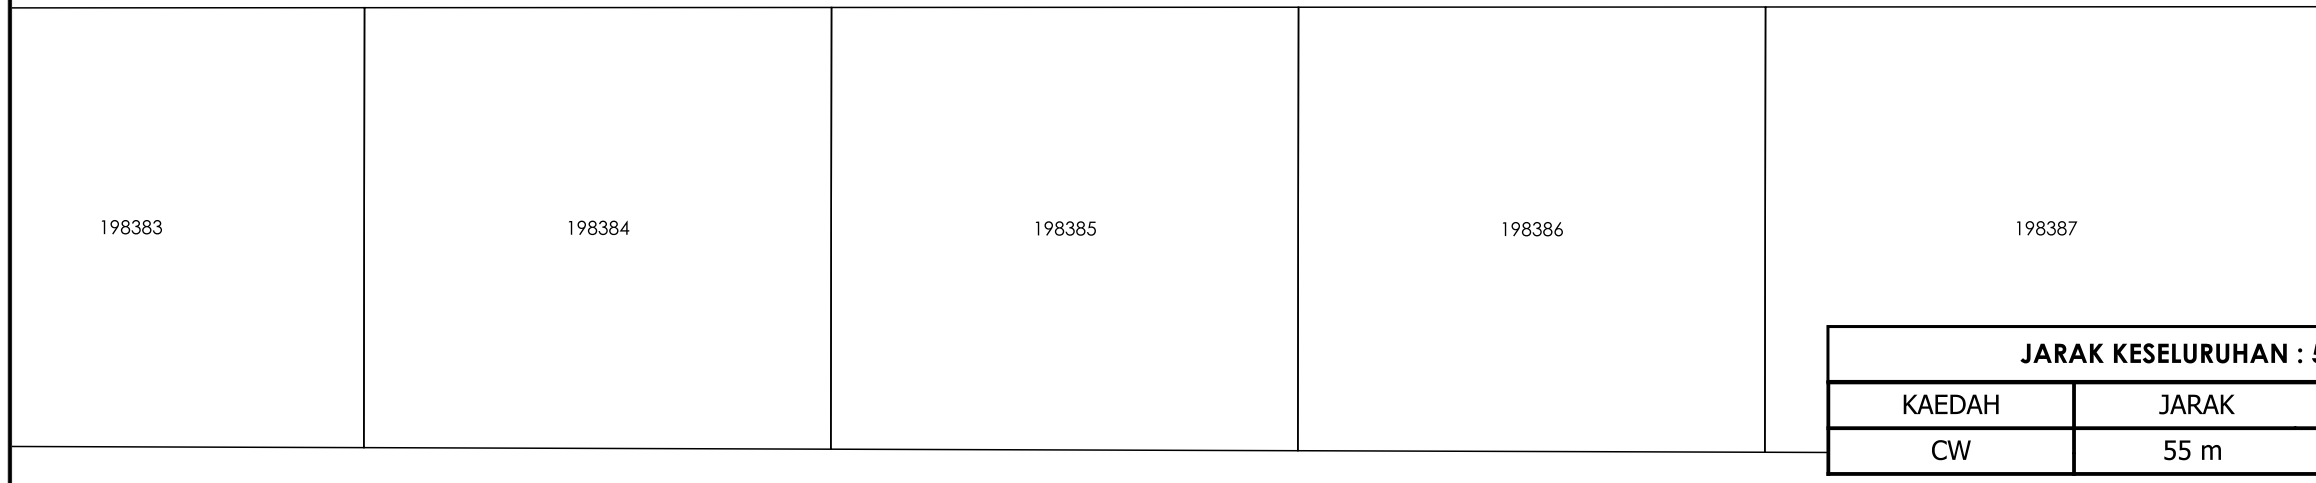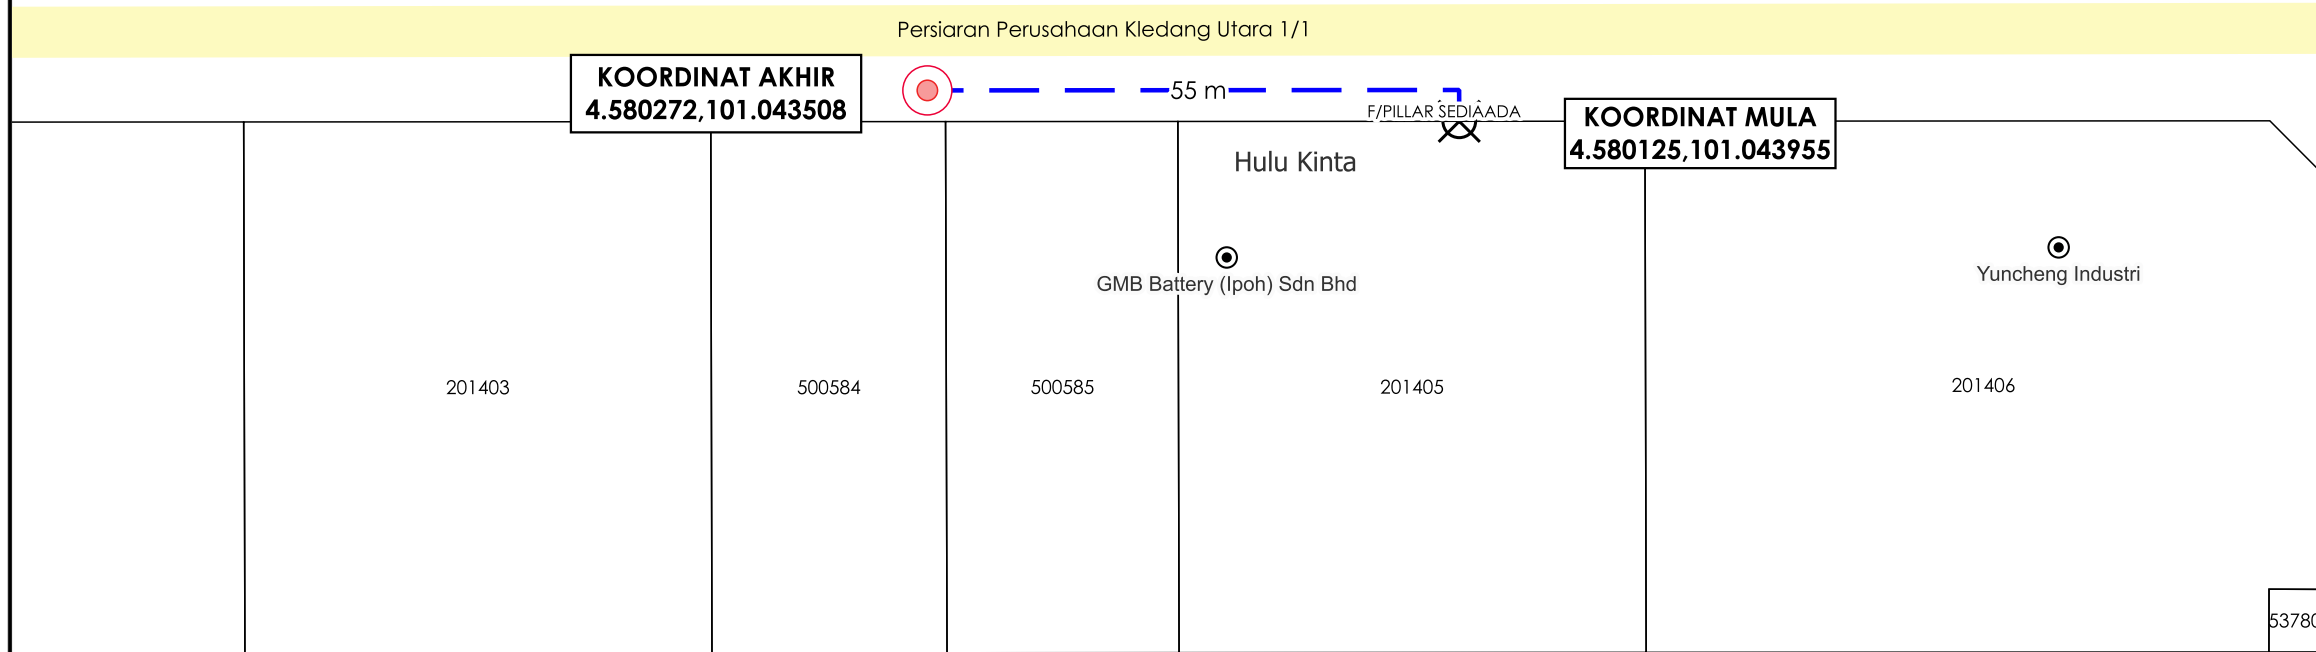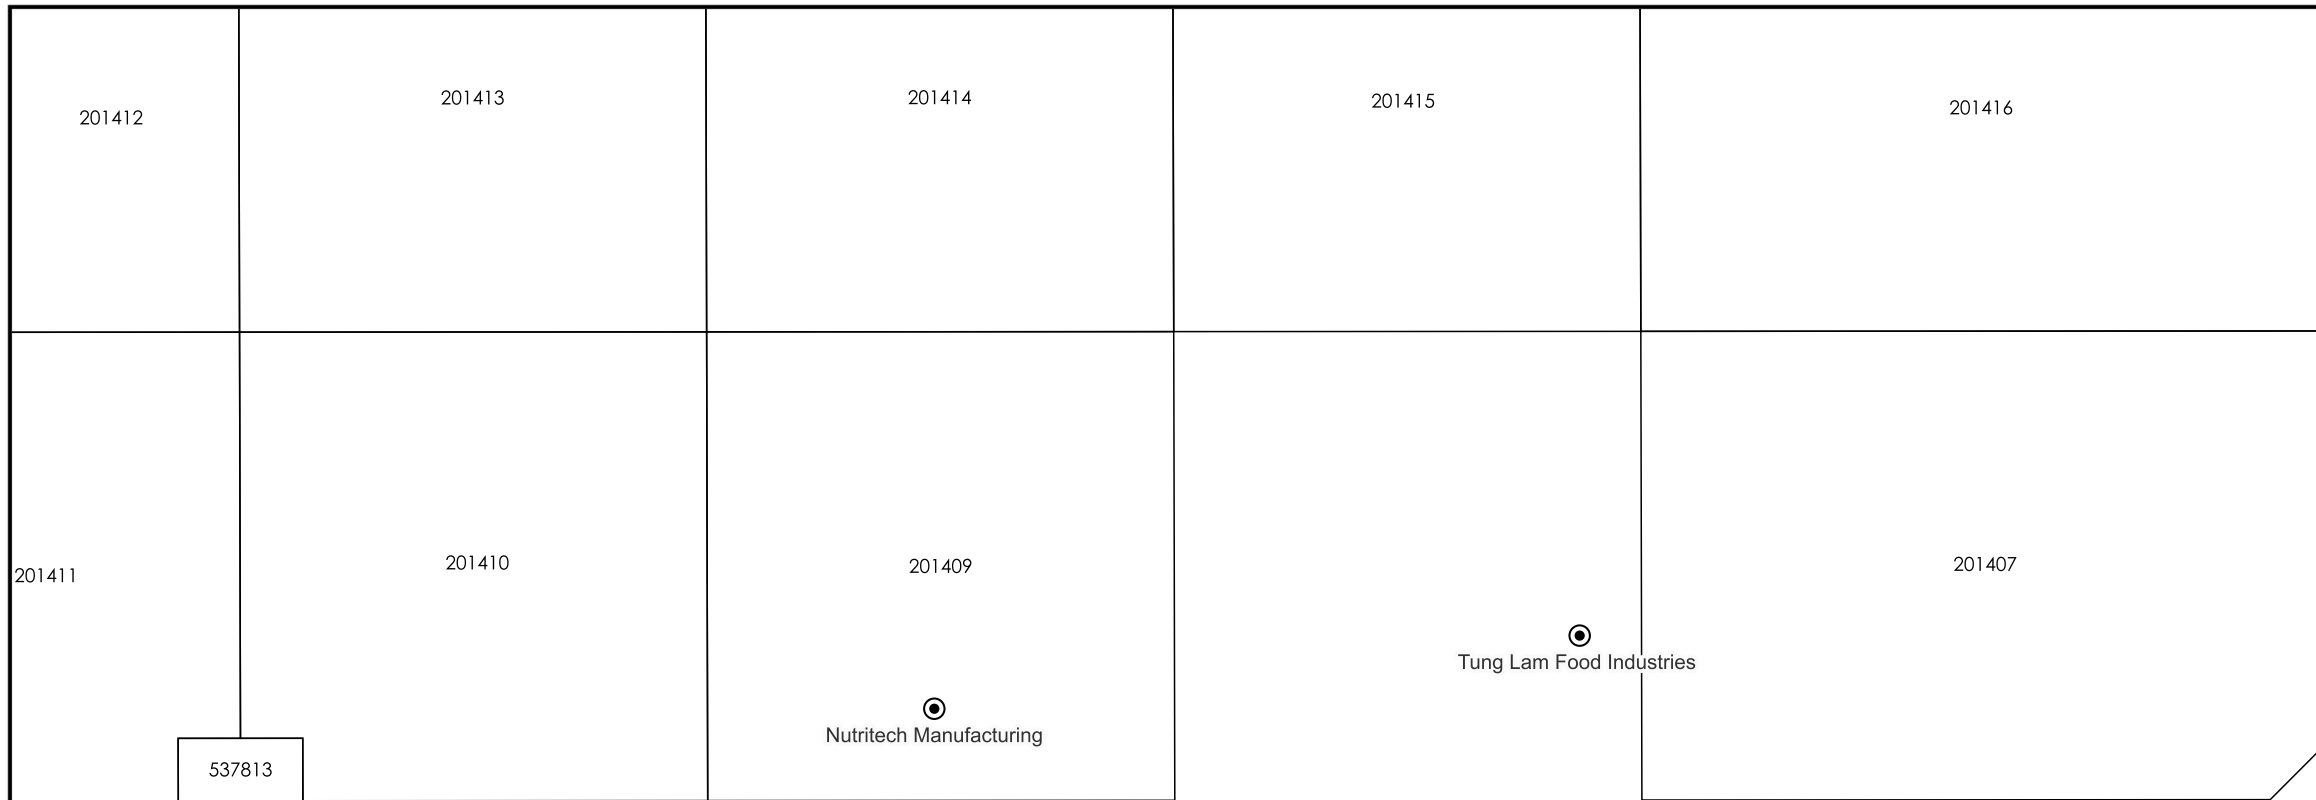

AGENCI PENYELARAS
KORIDOR UTILITI
 DARUL RIDZUAN



TAJUK PERMOHONAN
 MENGALIH METER DAN KABEL BAWAH TANAH KE TALIAN ATAS DI ALAMAT NO.4, PERSIARAN PERUSAHAAN KLEDANG UTARA 1/1, TAMAN PERINDUSTRIAN CHANDAN RAYA, 31450 MENGLEMBU, PERAK.

- PETUNJUK**
- JALAN PBT
 - CARRIAGE WAY
 - TITIK MULA/AKHIR
 - TIANG CADANGAN

PIHAK BERKUASA MELULUS
MAJLIS BANDARAYA IPOH

PENYEDIA UTILITI
TENAGA NASIONAL

JENIS PELAN	PELAN IZIN LALU
PELUKIS PELAN	NOR ALIA
TARIKH DIKELUARKAN	2025-01-25
MUKA SURAT	1/1
NO FAIL RUJUKAN	PINDAAN
KUDR/TNBB/B/01/25/0067	01

Perkembangan Perusahaan Menglembu

*PENGUKURAN BERDASARKAN JARAK SATELIT