

**KORIDOR
UTILITI**
DARUL RIDZUAN




**TENAGA
NASIONAL**

**PERMOHONAN BEKALAN ELEKTRIK CADANGAN DI ALAMAT
NO.6 JALAN KIMBERLY, TAMAN VICTORIA, 30250 IPOH
PERAK(SN NO.12000132568 TAN BOON CHEN)**

PELAN IZIN LALU

**NO FAIL RUJUKAN
KUDR/TNBB/B/10/24/0096**

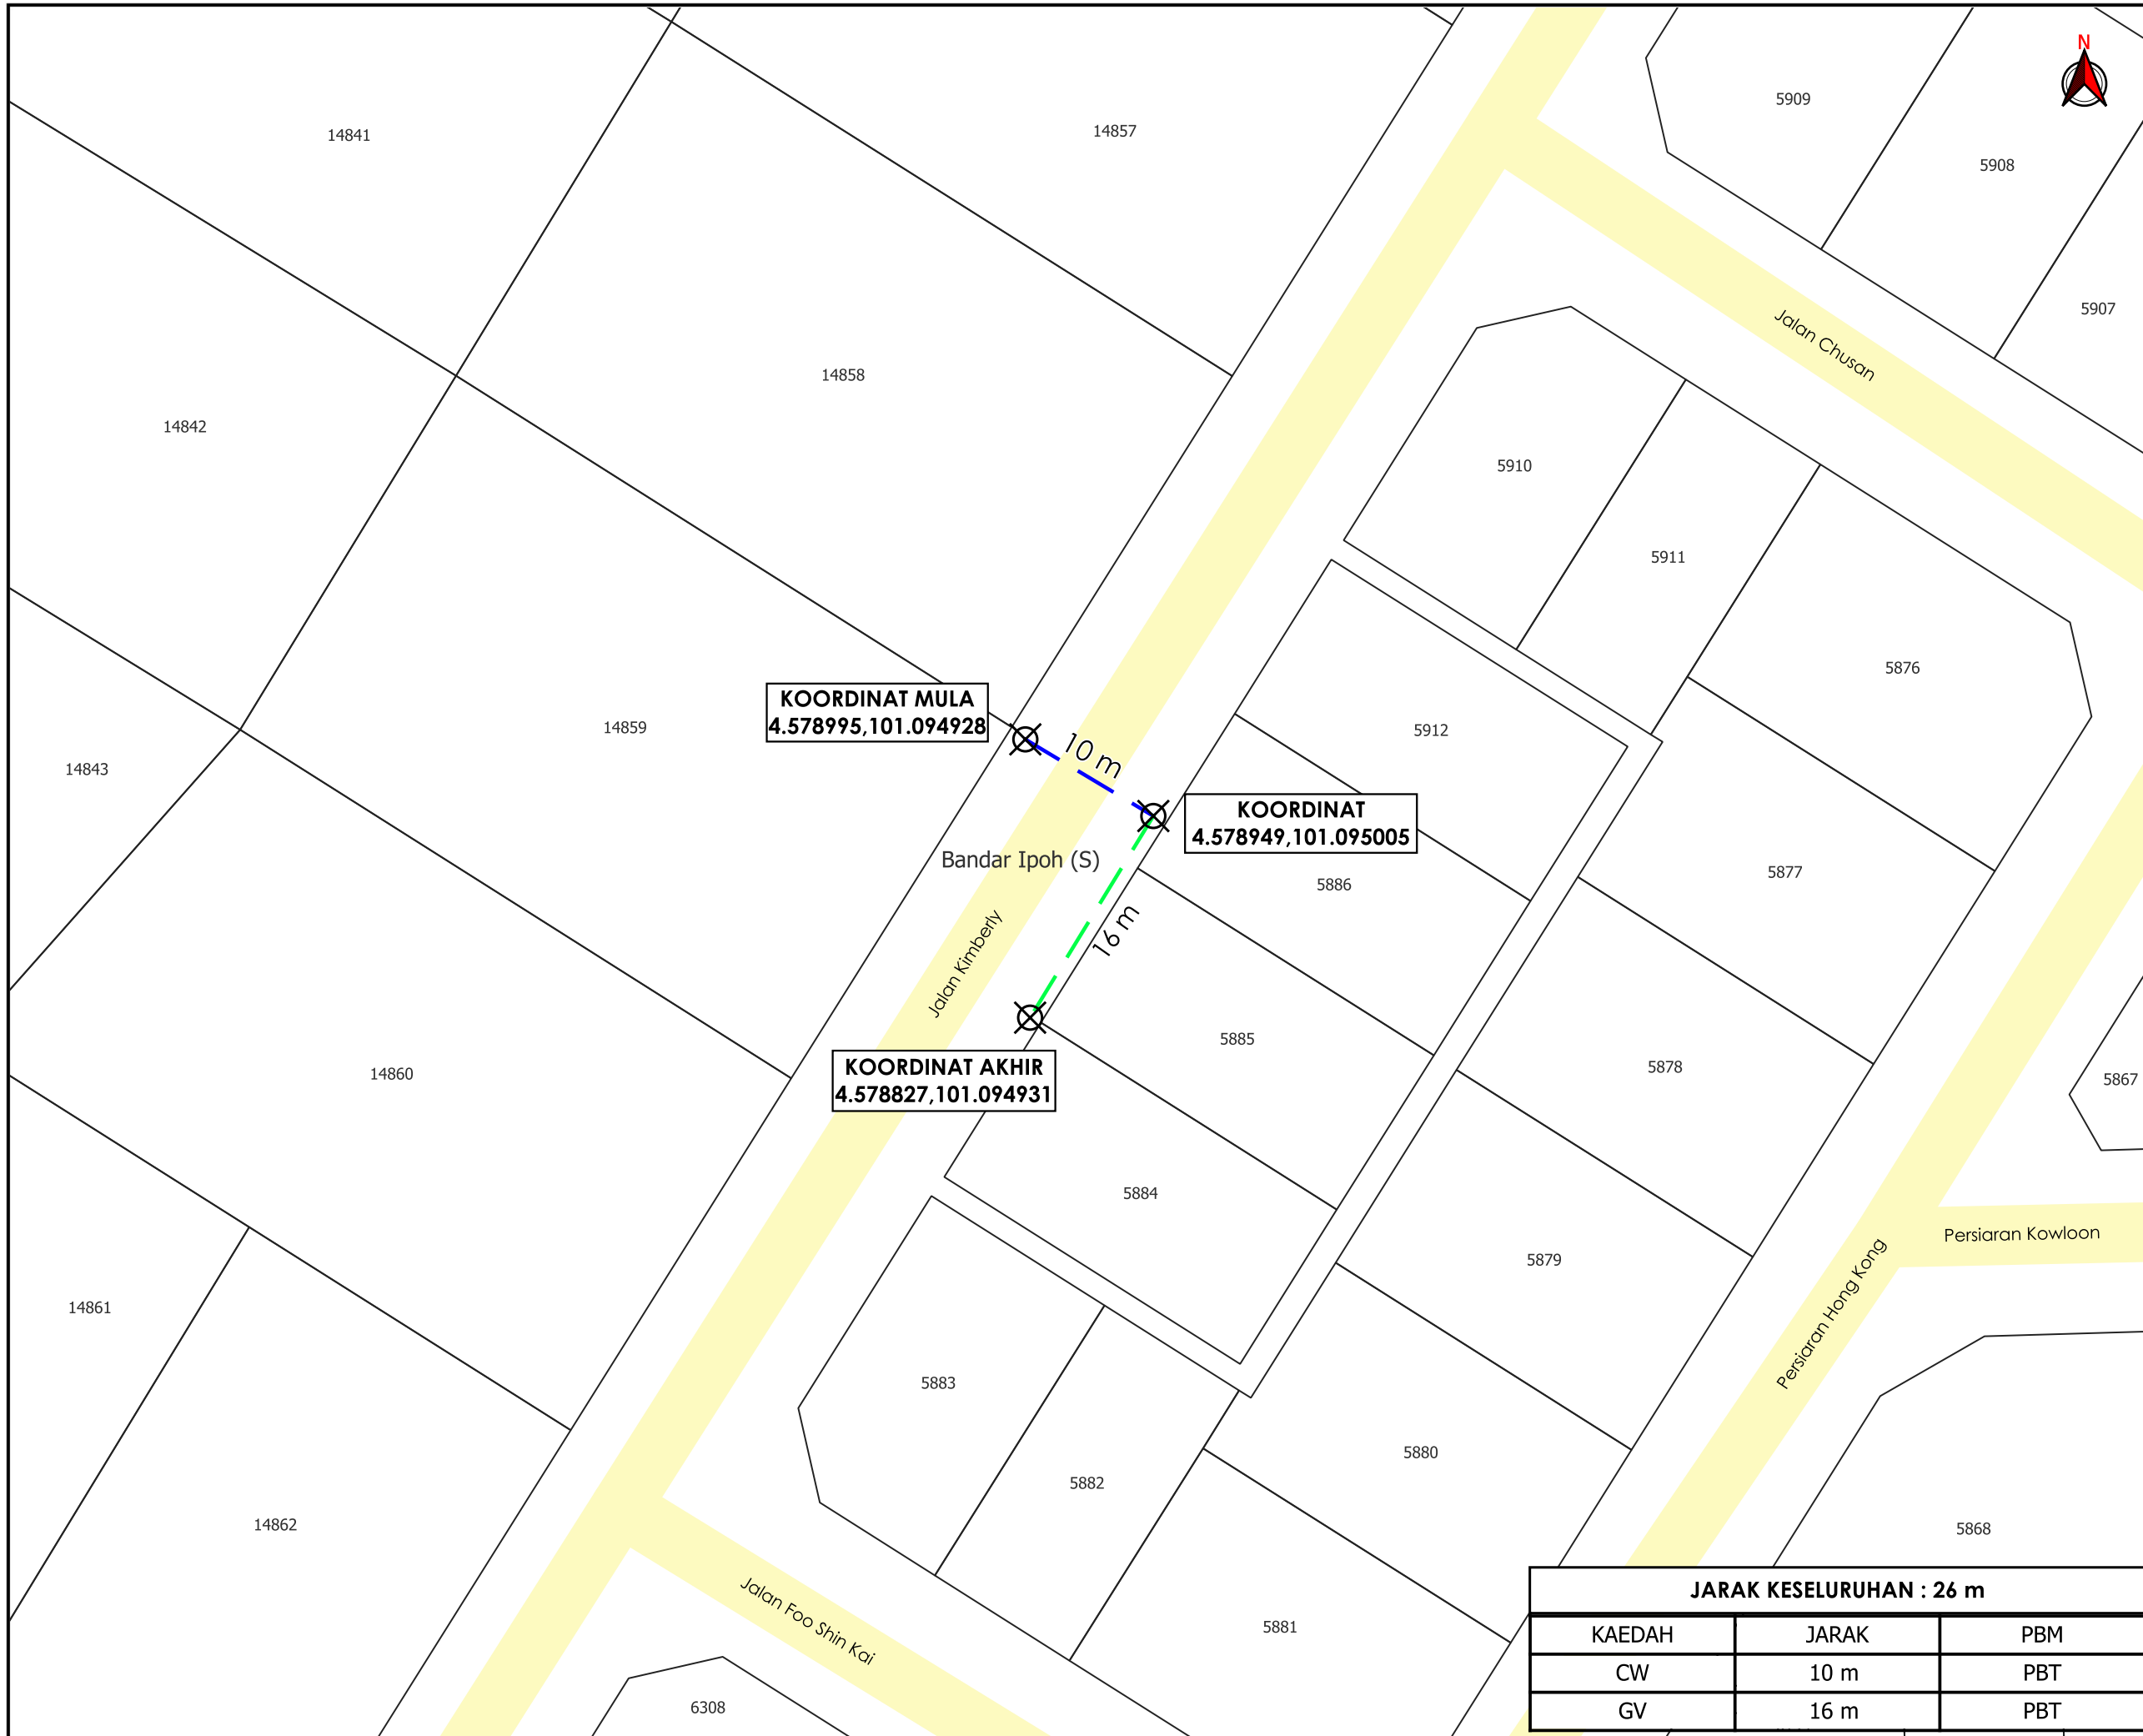

TAJUK PERMOHONAN
 PERMOHONAN BEKALAN ELEKTRIK CADANGAN DI
 ALAMAT NO.6 JALAN KIMBERLY, TAMAN VICTORIA, 30250
 IPOH PERAK(SN NO.12000132568 TAN BOON CHEN)

PETUNJUK

- JALAN PBT
- CARRIAGE WAY
- GRASS VERGE
- X TITIK MULA/AKHIR

PIHAK BERKUASA MELULUS
MAJLIS BANDARAYA IPOH

PENYEDIA UTILITI
TENAGA NASIONAL

JARAK KESELURUHAN : 26 m		
KAEDAH	JARAK	PBM
CW	10 m	PBT
GV	16 m	PBT

JENIS PELAN	PELAN IZIN LALU
PELUKIS PELAN	NOR ALIA
TARIKH DIKELUARKAN	2024-10-28
MUKA SURAT	1/1
NO FAIL RUJUKAN	PINDAAN
KUDR/TNBB/B/10/24/0096	00

*PENGUKURAN BERDASARKAN JARAK SATELIT