


**KORIDOR
UTILITI**
DARUL RIDZUAN



**EPCC OF NGDS TO KINTA VALLEY FL DL STAGE 1/24, BEMBAN
INDUSTRIAL ESTATE & CHEMOR, PERAK
DARUL RIDZUAN. (WEI DAT STEEL WIRE SDN BHD - EXPANSION
& BNH MANUFACTURER SDN BHD)**

PELAN IZIN LALU

**NO FAIL RUJUKAN
KUDR/GMDSB/B/09/24/0058**

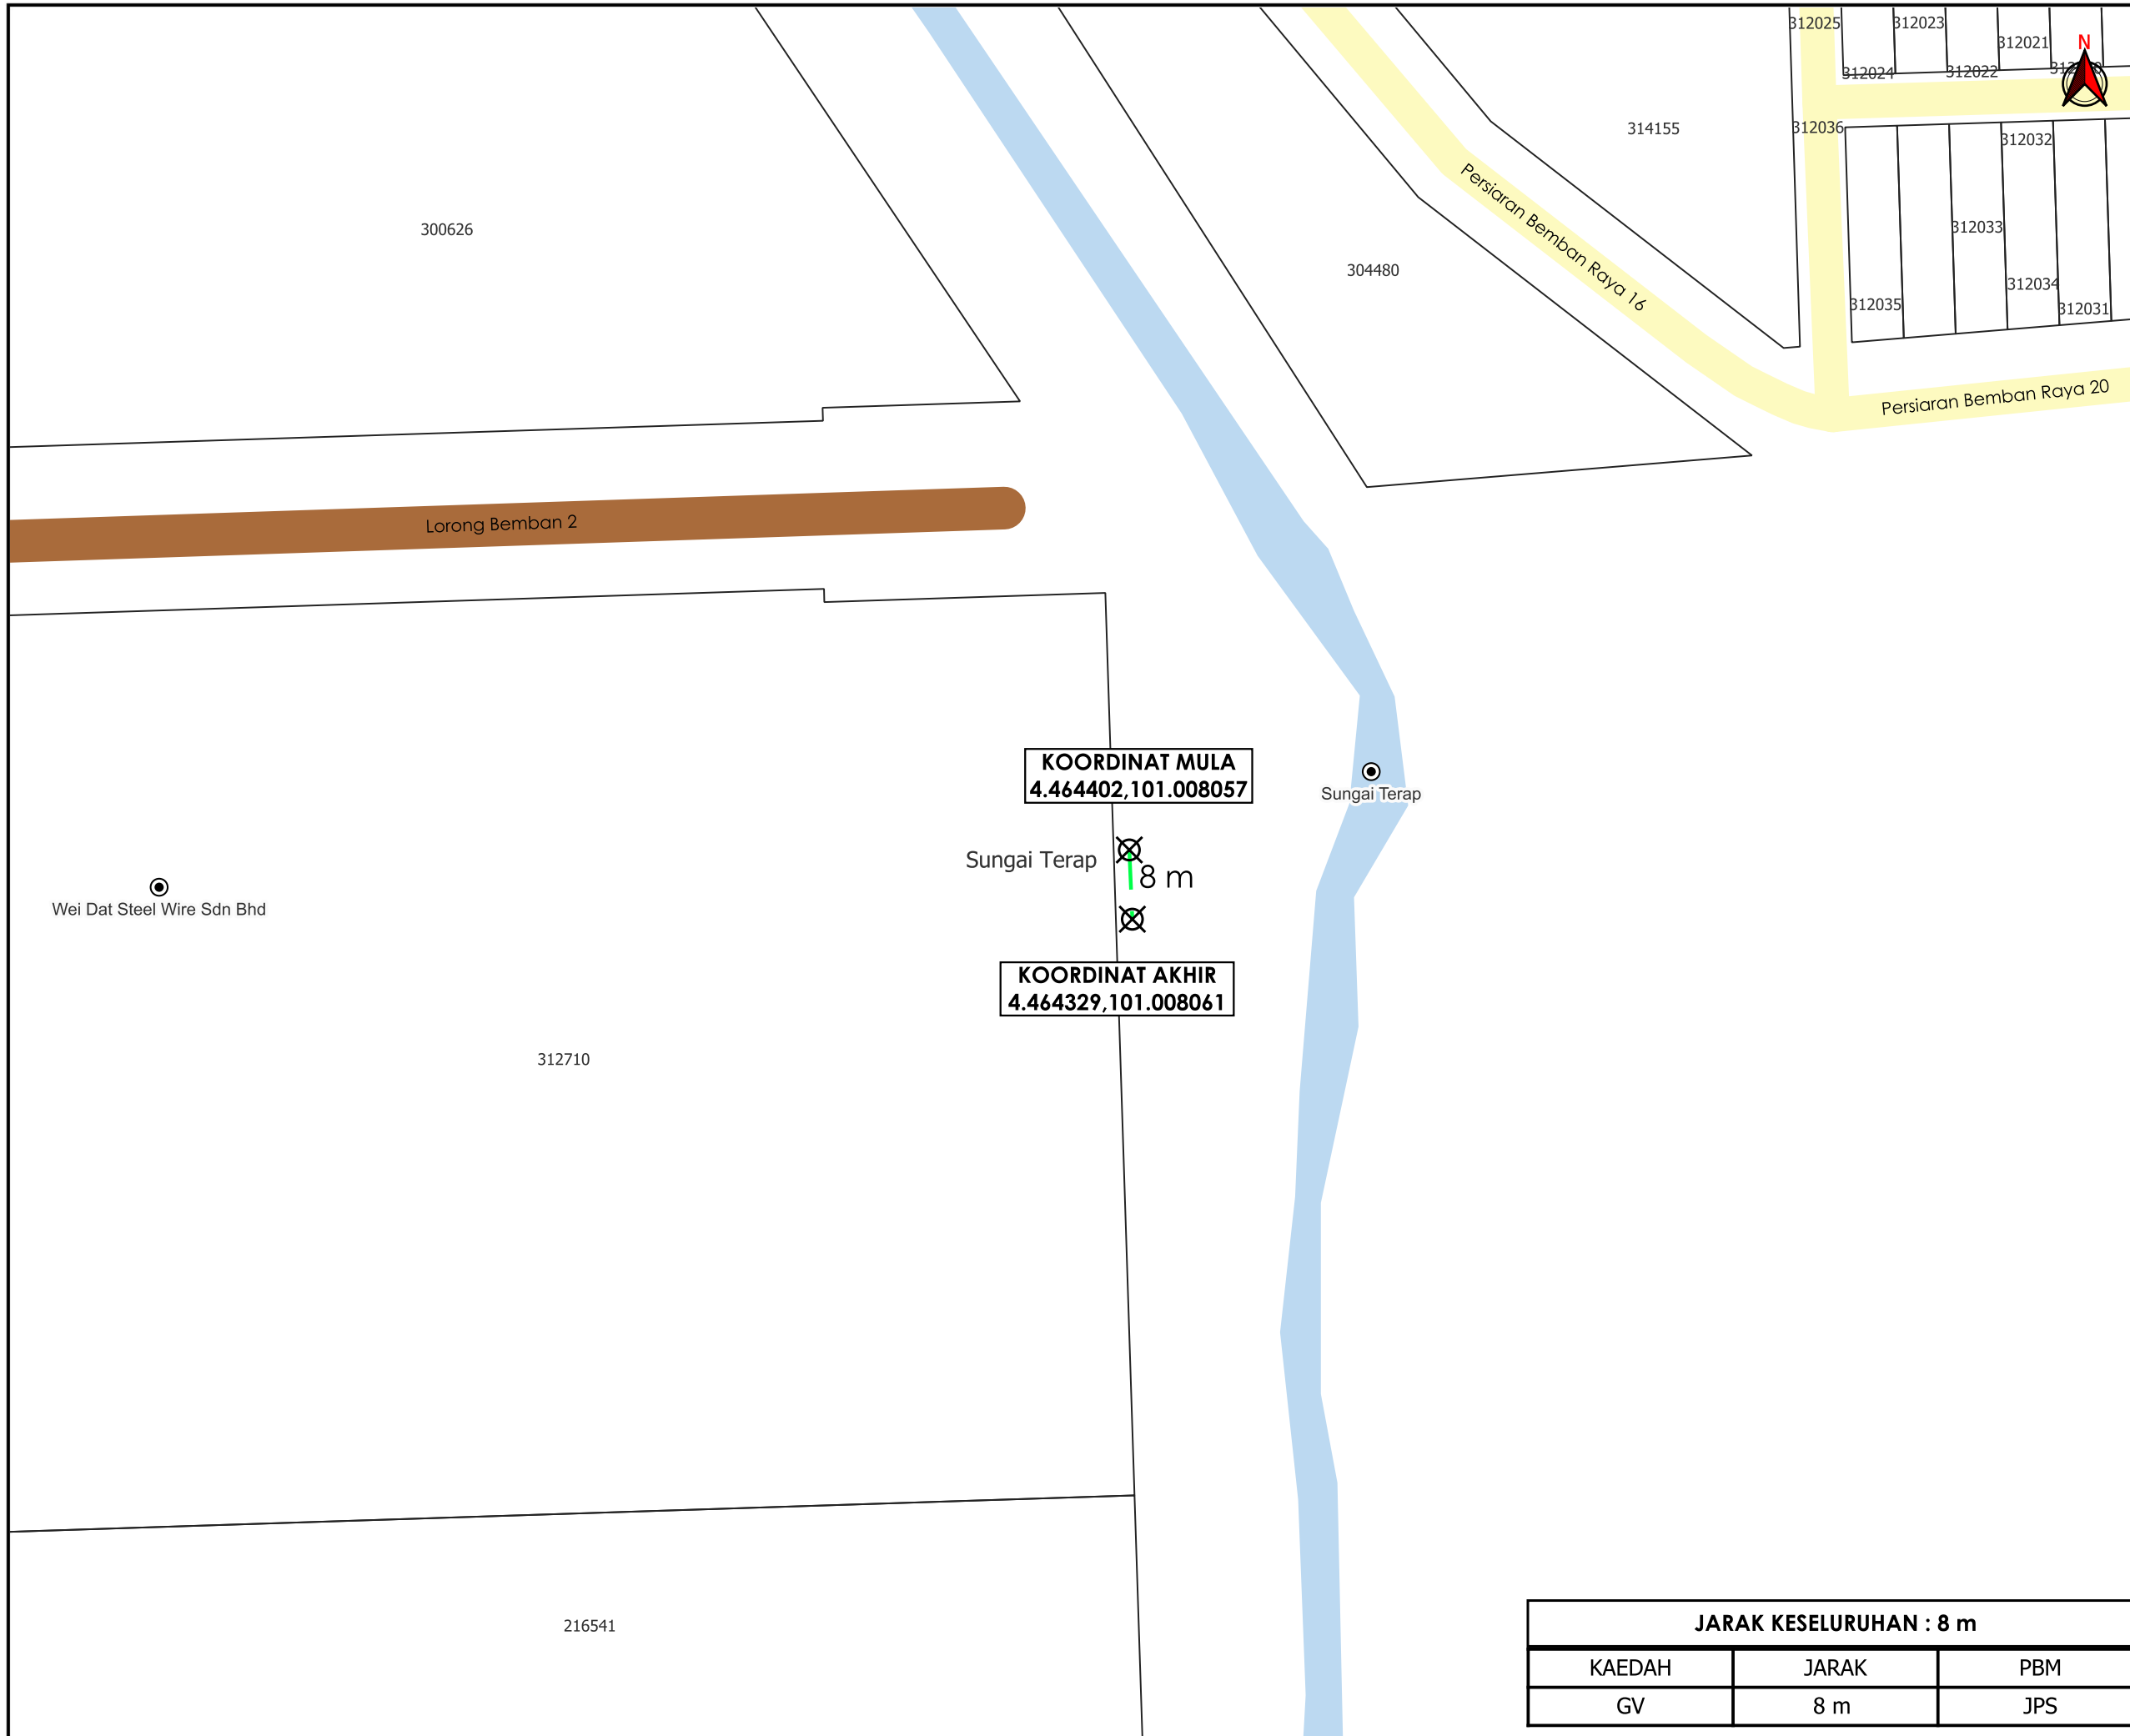

TAJUK PERMOHONAN
 EPCC OF NGDS TO KINTA VALLEY FL DL STAGE 1/24, BEMBAN INDUSTRIAL ESTATE & CHEMOR, PERAK DARUL RIDZUAN. (WEI DAT STEEL WIRE SDN BHD - EXPANSION & BNH MANUFACTURER SDN BHD)

PETUNJUK

	JALAN PBT
	JPS
	GRASS VERGE
	TITIK MULA/AKHIR

PIHAK BERKUASA MELULUS
 **JABATAN PENGAIRAN DAN SALIRAN KINTA**

PENYEDIA UTILITI
 **GAS MALAYSIA**

JENIS PELAN	PELAN IZIN LALU
PELUKIS PELAN	NOR ALIA
TARIKH DIKELUARKAN	2024-09-19
MUKA SURAT	1/1
NO FAIL RUJUKAN	PINDAAN
KUDR/GMDSB/B/09/24/0058	0

KOORDINAT MULA
 4.464402,101.008057

Sungai Terap 8 m

KOORDINAT AKHIR
 4.464329,101.008061

JARAK KESELURUHAN : 8 m

KAEDAH	JARAK	PBM
GV	8 m	JPS

*PENGUKURAN BERDASARKAN JARAK SATELIT