

**KORIDOR  
UTILITI**  
DARUL RIDZUAN





**TENAGA  
NASIONAL**

**PERMOHONAN CADANGAN BEKALAN ELEKTRIK KE 1 UNIT  
RUMAH BANGALOW DI ALAMAT NO.4, JALAN PERMAI,  
TAMAN CANNING, 31400 IPOH, PERAK.**

**PELAN IZIN LALU**

**NO FAIL RUJUKAN  
KUDR/TNBB/B/12/24/0200**

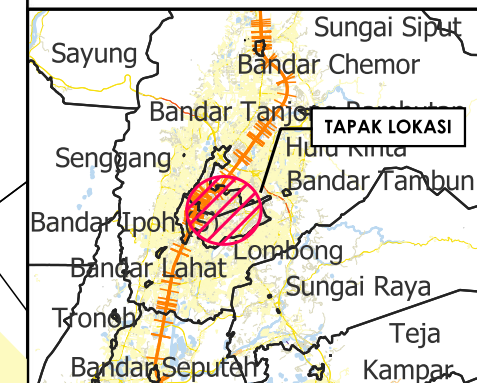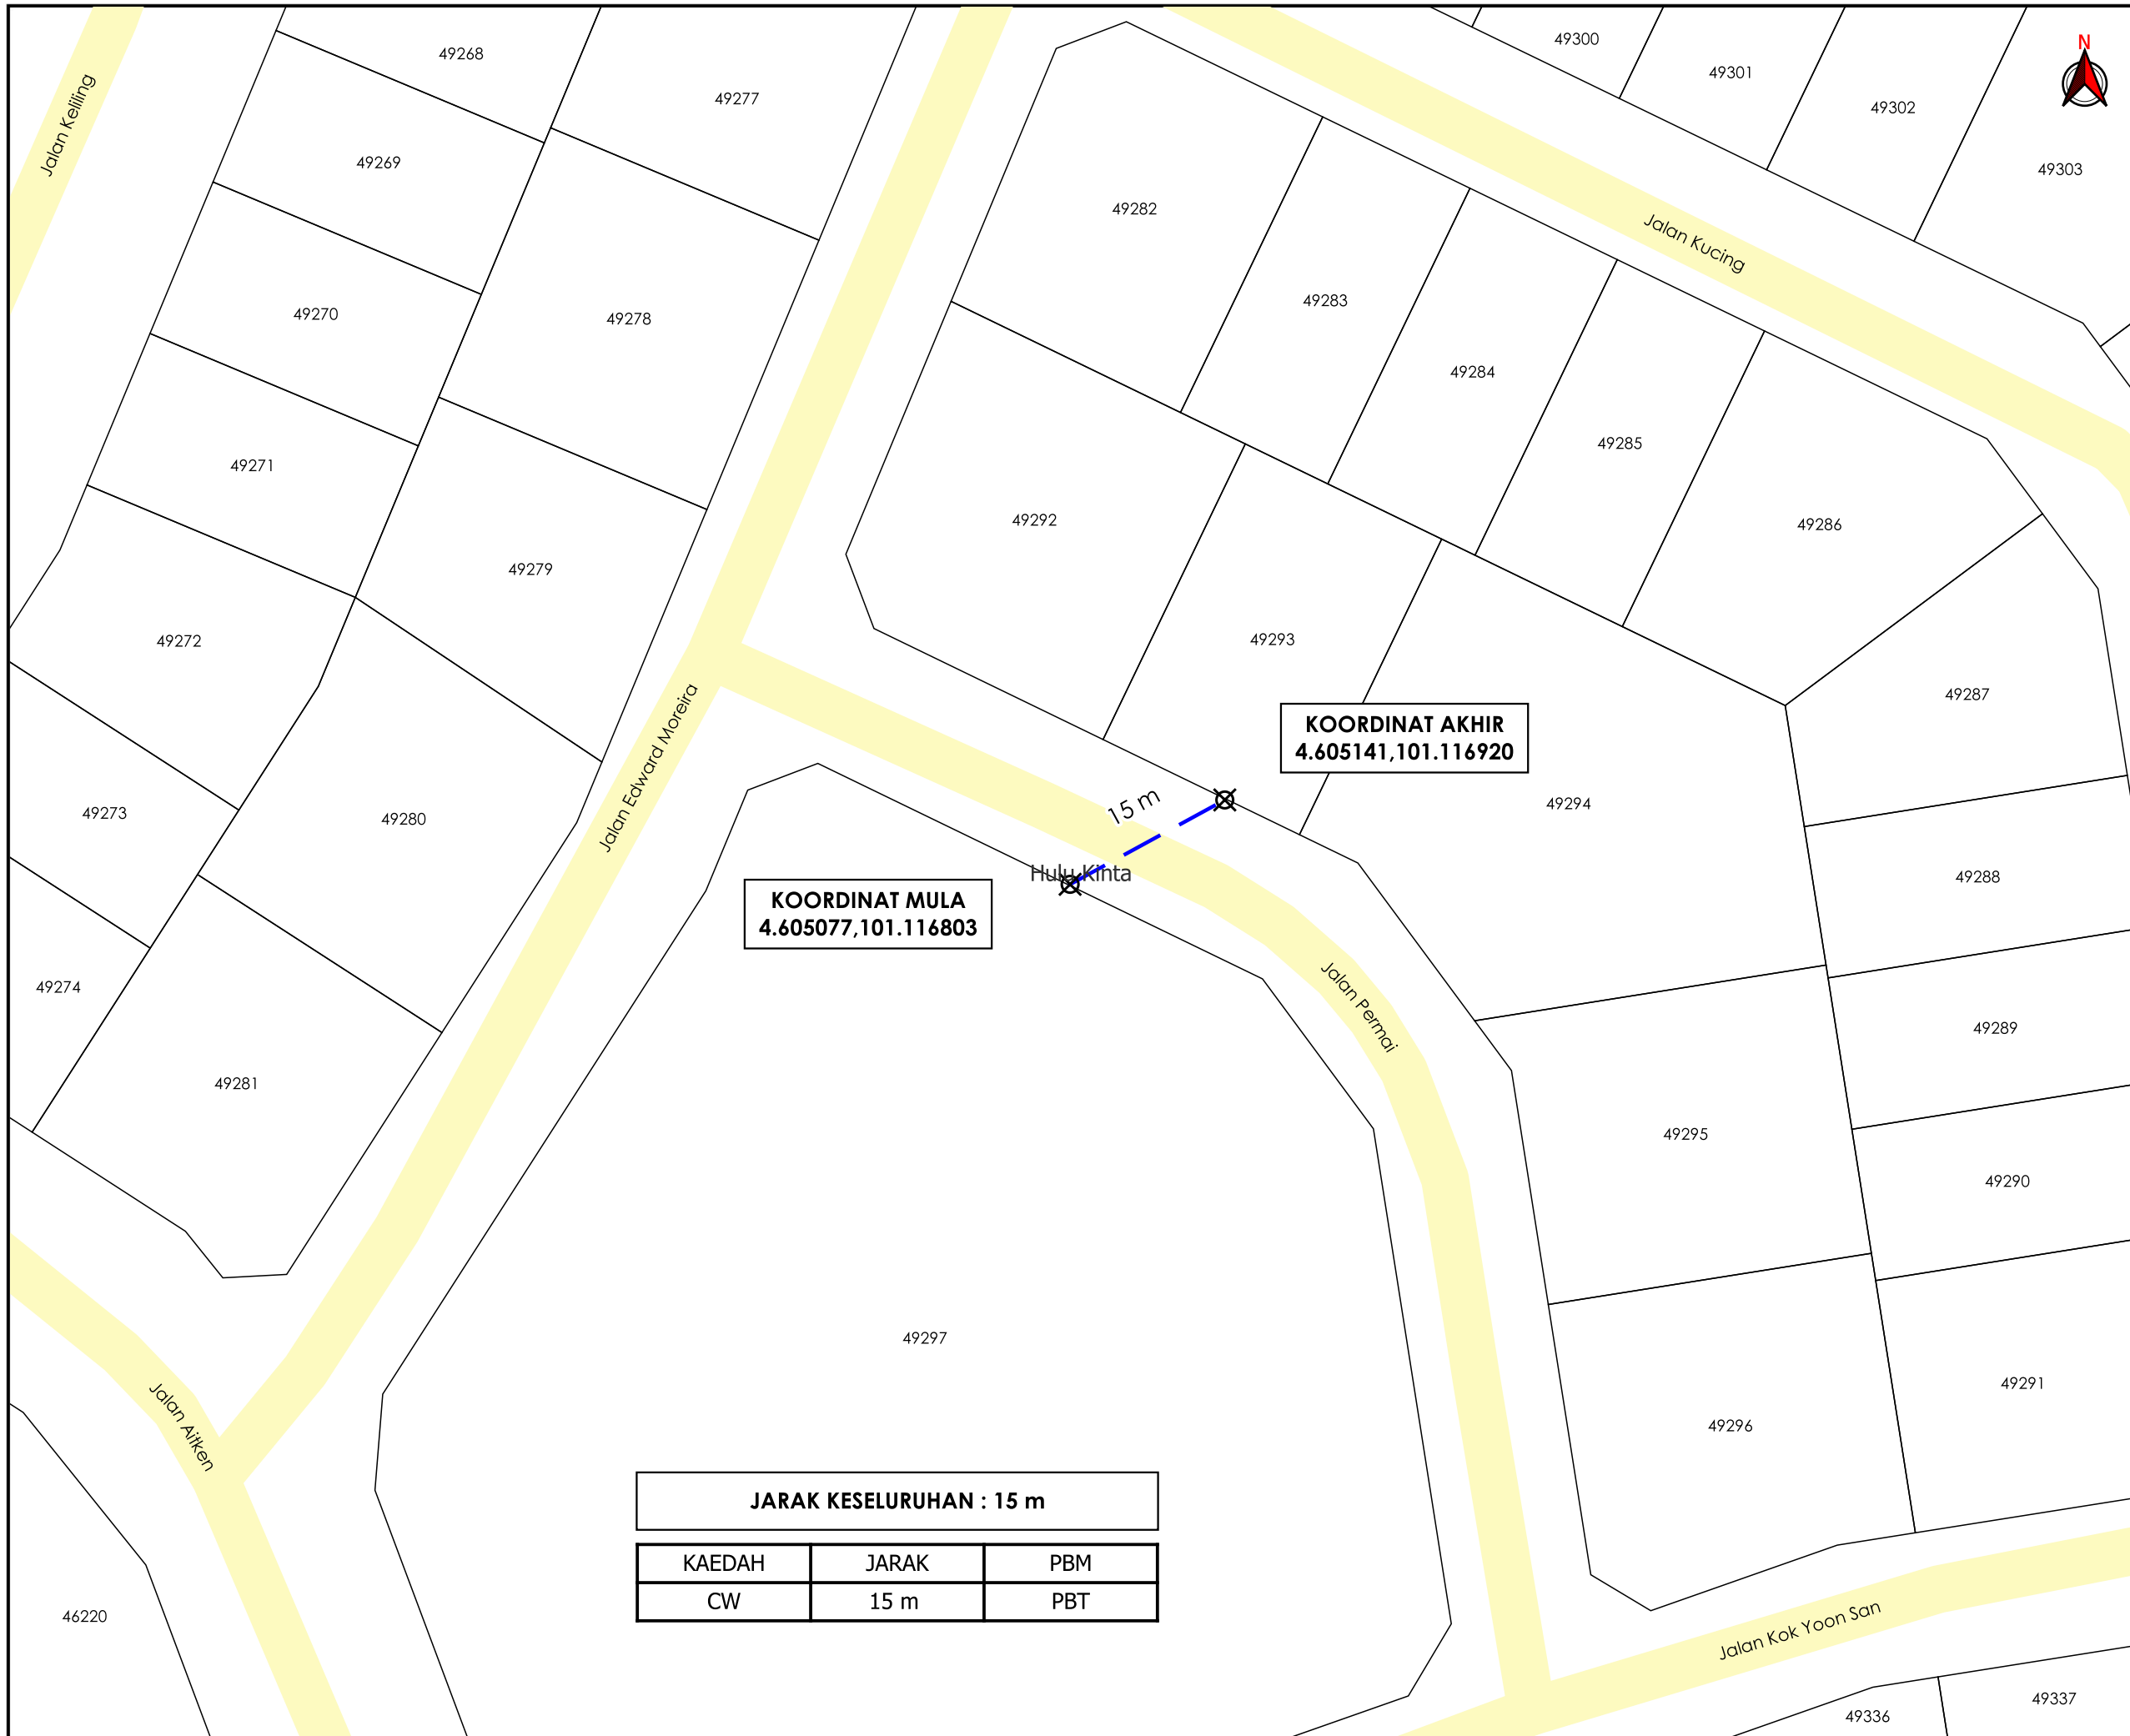

**TAJUK PERMOHONAN**  
 PERMOHONAN CADANGAN BEKALAN ELEKTRIK KE 1 UNIT  
 RUMAH BANGALOW DI ALAMAT NO.4, JALAN PERMAI,  
 TAMAN CANNING, 31400 IPOH, PERAK.

**PETUNJUK**

- JALAN PBT
- CARRIAGE WAY
- ⊗ TITIK MULA AKHIR

**PIHAK BERKUASA MELULUS**



	<b>MAJLIS BANDARAYA IPOH</b>

**PENYEDIA UTILITI**



JENIS PELAN	PELAN IZIN LALU
PELUKIS PELAN	NURUL ASHIKEEN
TARIKH DIKELUARKAN	2024-12-16
MUKA SURAT	1/1
NO FAIL RUJUKAN	PINDAAN
KUDR/TNBB/B/12/24/0200	00

**KOORDINAT MULA**  
 4.605077,101.116803

**KOORDINAT AKHIR**  
 4.605141,101.116920

**JARAK KESELURUHAN : 15 m**

KAEDAH	JARAK	PBM
CW	15 m	PBT

**\*PENGUKURAN BERDASARKAN JARAK SATELIT**