

**KORIDOR
UTILITI**
DARUL RIDZUAN



**PERMOHONAN PERMIT DAN IZIN LALU BAGI KERJA
PEMASANGAN INFRASTRUKTUR CELCOMDIGI BERHAD DI
JALAN LAHAT, IPOH, PERAK**

PELAN IZIN LALU

(PINDAAN)

**NO FAIL RUJUKAN
KUDR/DIGI/A/02/25/0155**



TAJUK PERMOHONAN
 PERMOHONAN PERMIT DAN IZIN LALU BAGI KERJA PEMASANGAN INFRASTRUKTUR CELCOMDIGI BERHAD DI JALAN LAHAT, IPOH, PERAK

PETUNJUK

- JALAN JKR
- JALAN PBT
- JALAN PERSENDIRIAN
- CARRIAGE WAY
- GRASS VERGE
- MANHOLE CADANGAN
- MANHOLE SEDIA ADA


PIHAK BERKUASA MELULUS

- JABATAN KERJA RAYA KINTA**
- MAJLIS BANDARAYA IPOH**

PENYEDIA UTILITI



JENIS PELAN	PELAN IZIN LALU
PELUKIS PELAN	NOR ALIA
TARIKH DIKELUARKAN	2025-03-20
MUKA SURAT	1/1
NO FAIL RUJUKAN	PINDAAN
KUDR/DIGI/A/02/25/0155	01

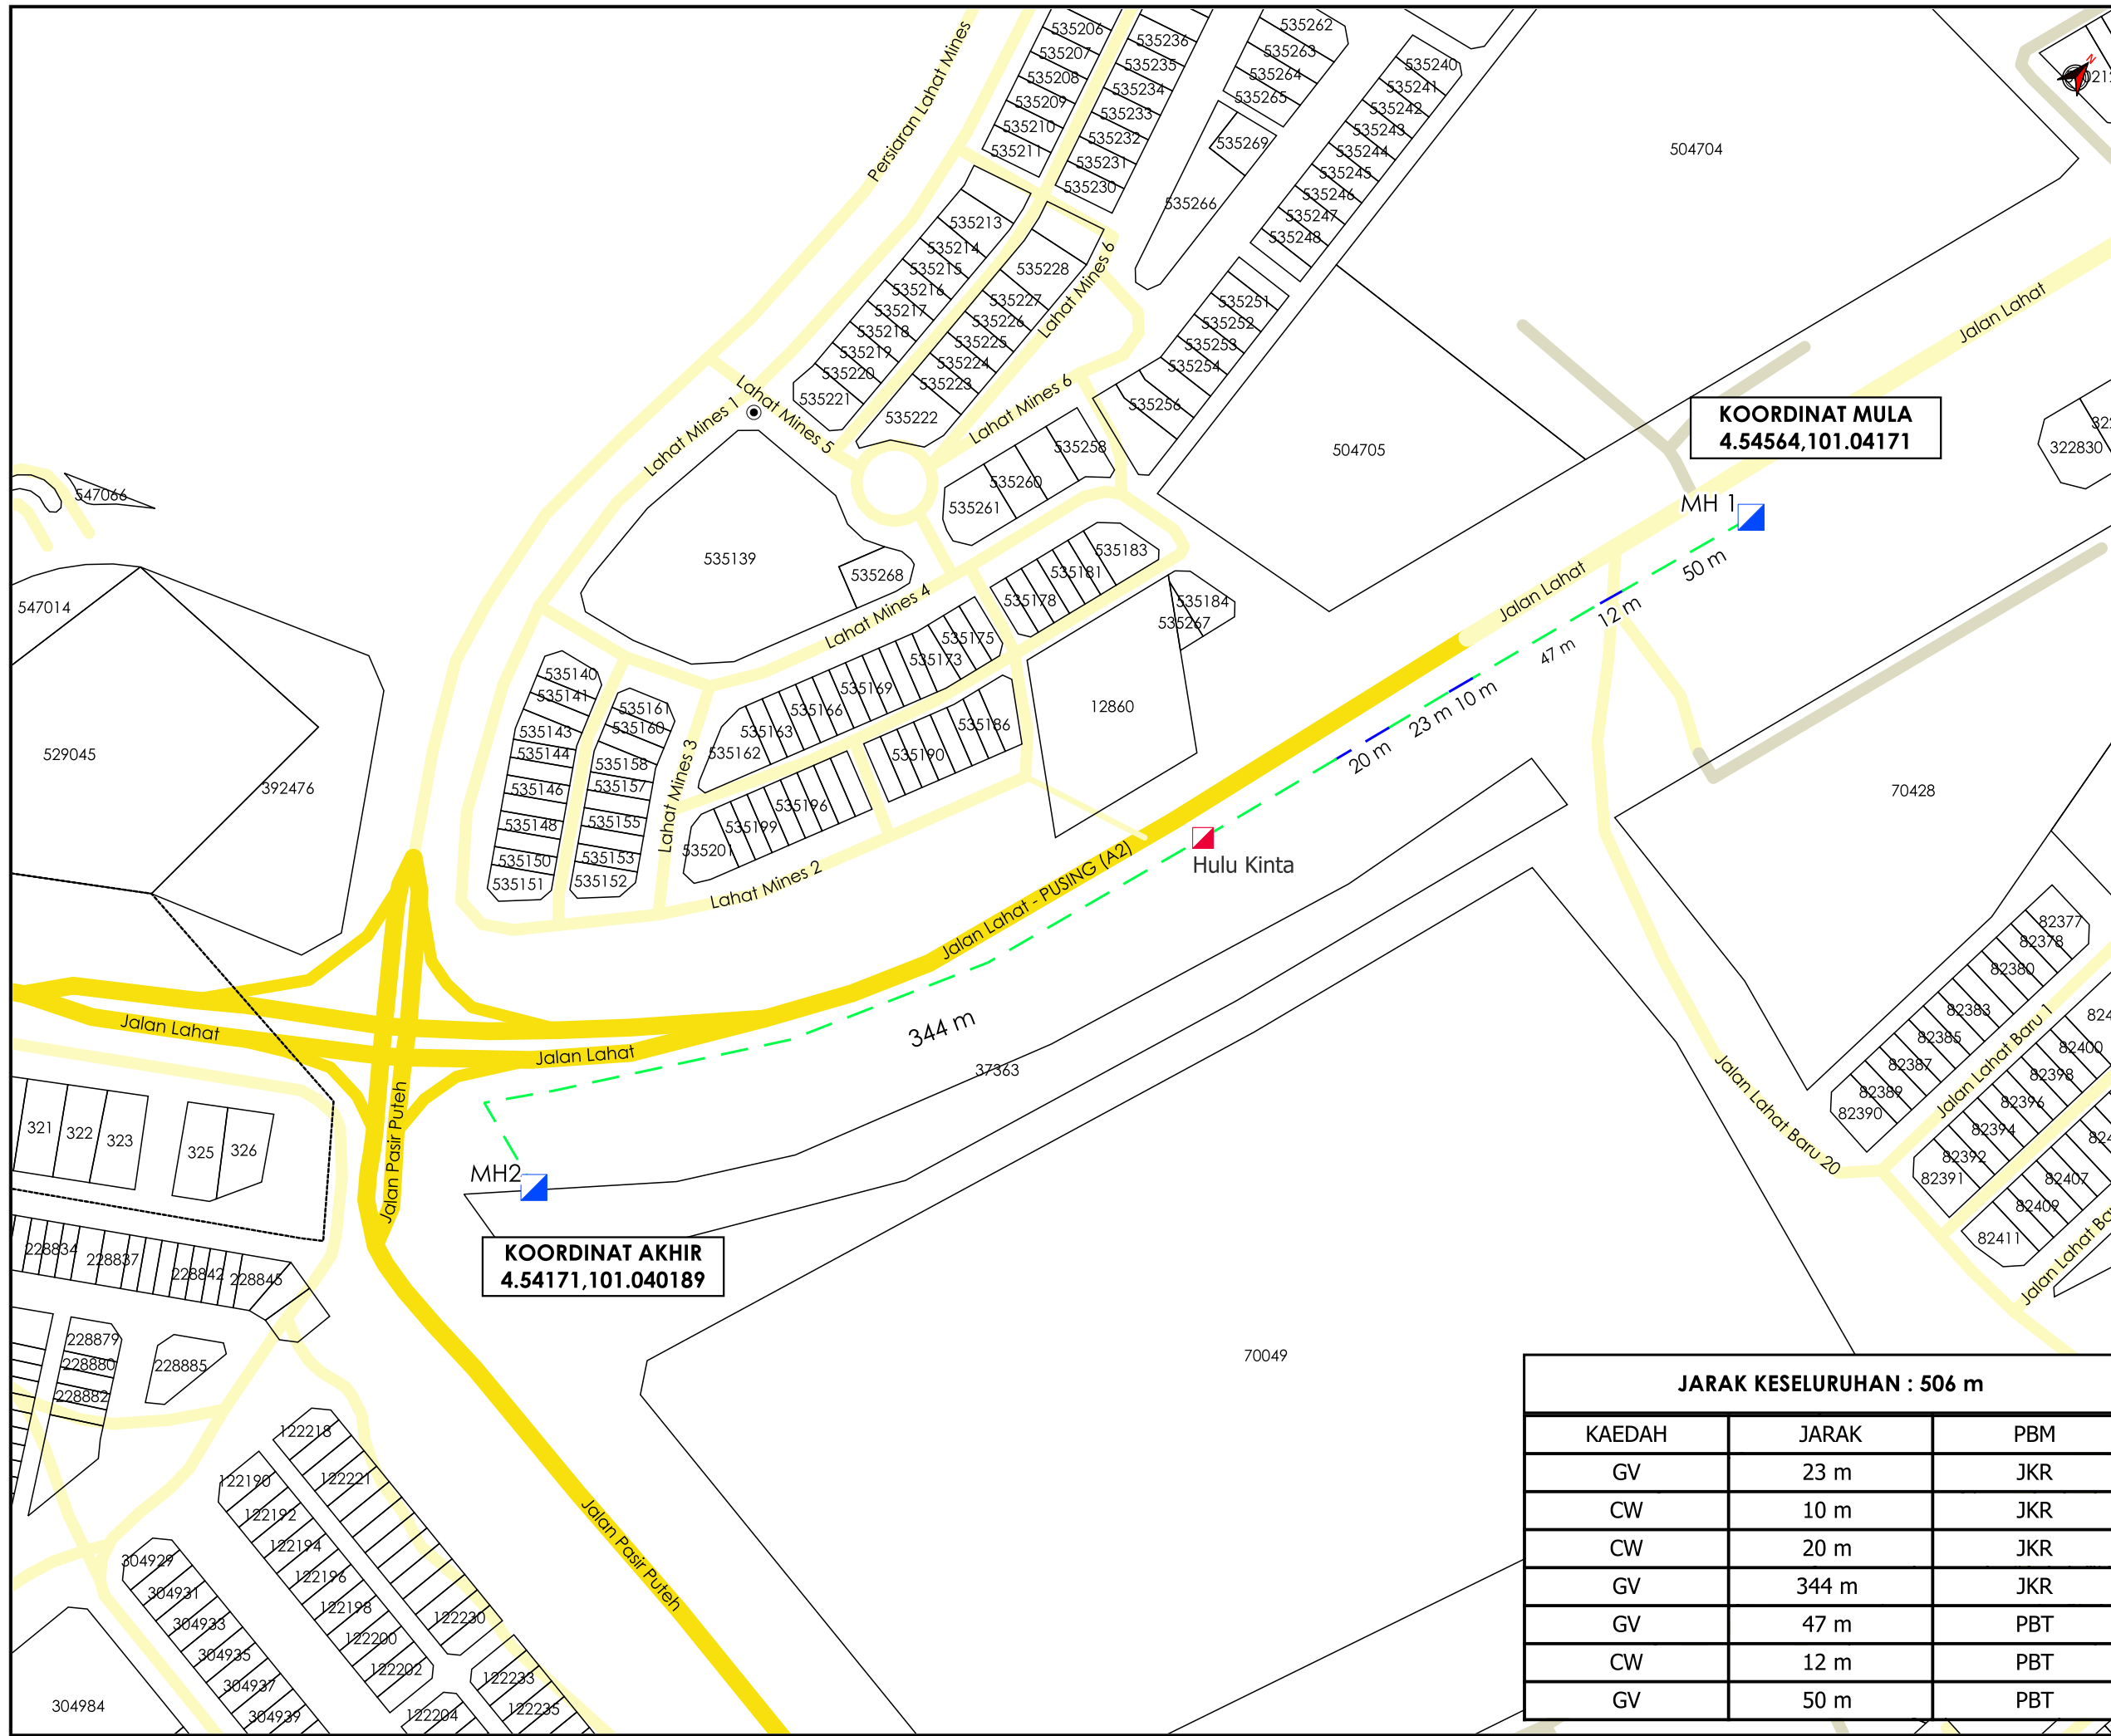

KOORDINAT MULA
 4.54564,101.04171

KOORDINAT AKHIR
 4.54171,101.040189

JARAK KESELURUHAN : 506 m

KAEDAH	JARAK	PBM
GV	23 m	JKR
CW	10 m	JKR
CW	20 m	JKR
GV	344 m	JKR
GV	47 m	PBT
CW	12 m	PBT
GV	50 m	PBT