


**KORIDOR
UTILITI**
DARUL RIDZUAN



**CADANGAN KERJA-KERJA PEMASANGAN DAN
PENANAMAN SESALUR, LURANG & KABEL BERHAMPIRAN PGB
MERBAU CITY GATE**

PELAN IZIN LALU

**NO FAIL RUJUKAN
KUDR/FRSB/B/11/24/0109**

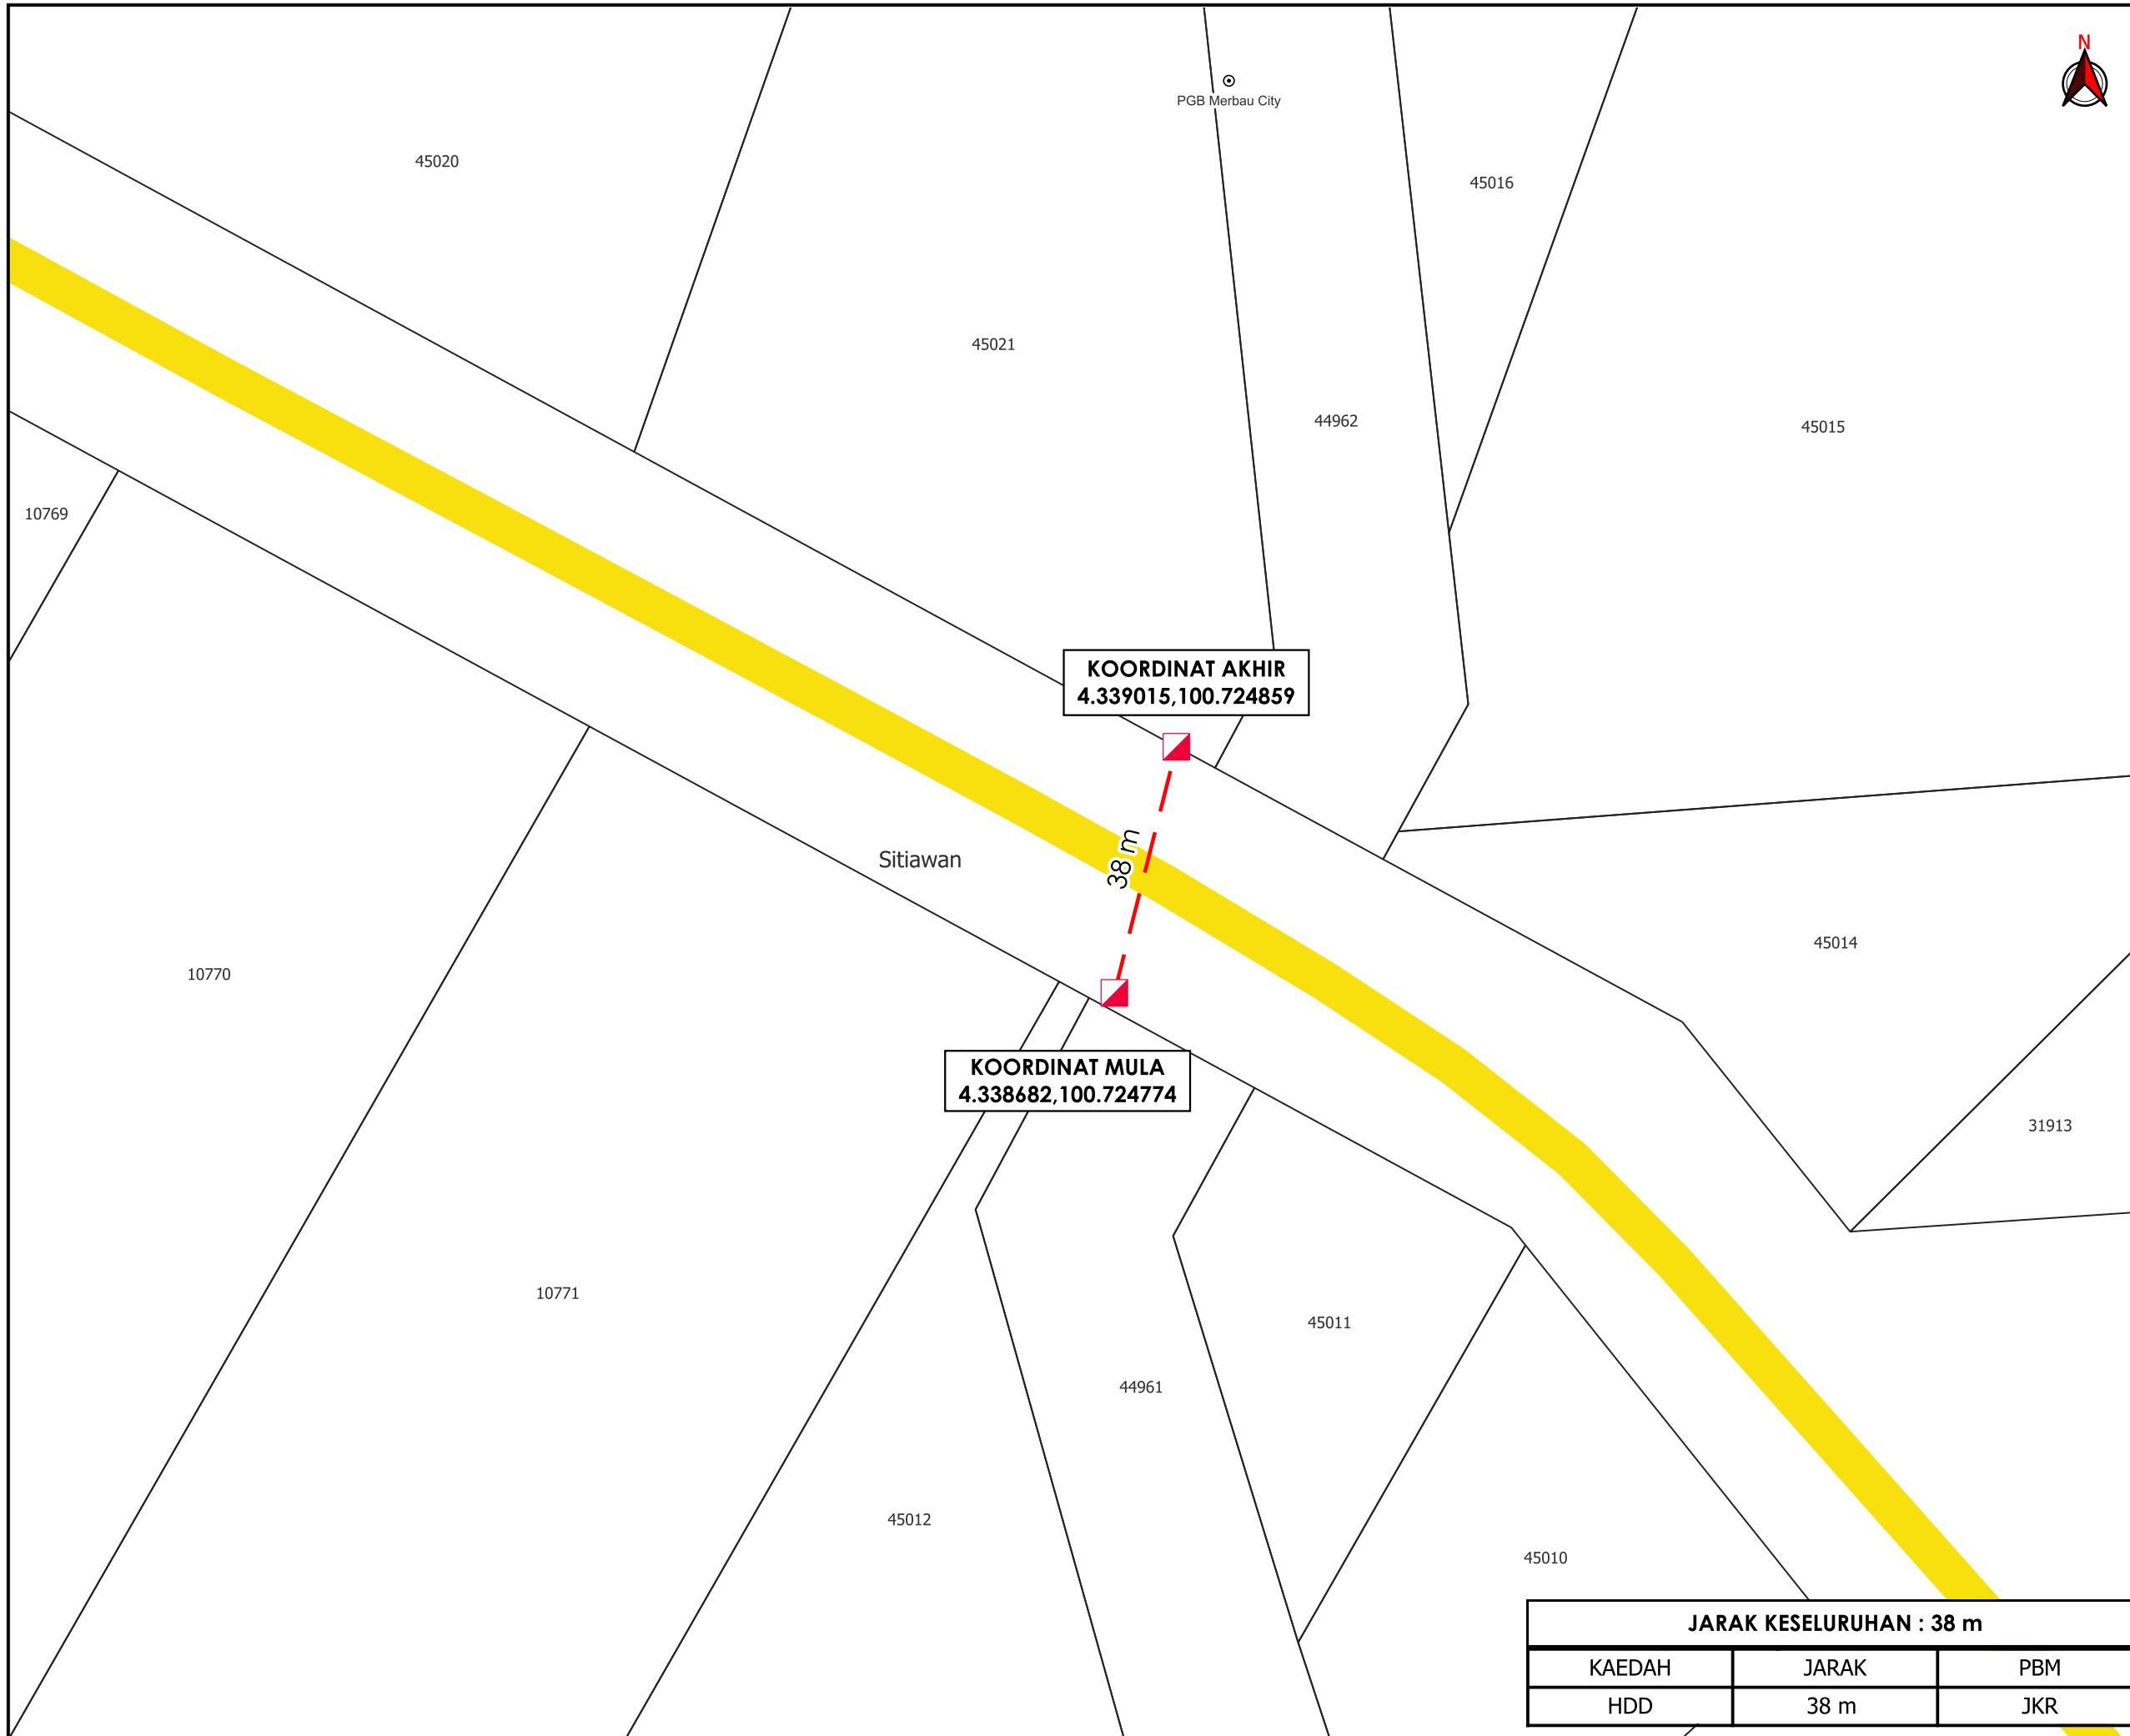

KOORDINAT AKHIR
4.339015, 100.724859

KOORDINAT MULA
4.338682, 100.724774

38 m

Sitiawan



TAJUK PERMOHONAN
CADANGAN KERJA-KERJA PEMASANGAN DAN PENANAMAN SESALUR, LURANG & KABEL BERHAMPIRAN PGB MERBAU CITY GATE

- PETUNJUK**
- JALAN JKR
 - - - HORIZONTAL DIRECTIONAL DRILLING
 - ▣ MANHOLE CADANGAN

PIHAK BERKUASA MELULUS
 JABATAN KERJA RAYA MANJUNG



JENIS PELAN	PELAN IZIN LALU
PELUKIS PELAN	NOR ALIA
TARIKH DIKELUARKAN	2024-11-12
MUKA SURAT	1/1
NO FAIL RUJUKAN	PINDAAN
KUDR/FRSB/B/11/24/0109	00

JARAK KESELURUHAN : 38 m		
KAEDAH	JARAK	PBM
HDD	38 m	JKR

***PENGUKURAN BERDASARKAN JARAK SATELIT**