


**KORIDOR
UTILITI**
DARUL RIDZUAN



**PERMOHONAN PERMIT DAN IZIN LALU BAGI KERJA
PEMASANGAN INFRASTRUKTUR CELCOMDIGI BERHAD DI
JALAN PERUSAHAAN 1, PARIT BUNTAR-BAGAN SERAI**

PELAN IZIN LALU

**NO FAIL RUJUKAN
KUDR/DIGI/A/12/24/0205**

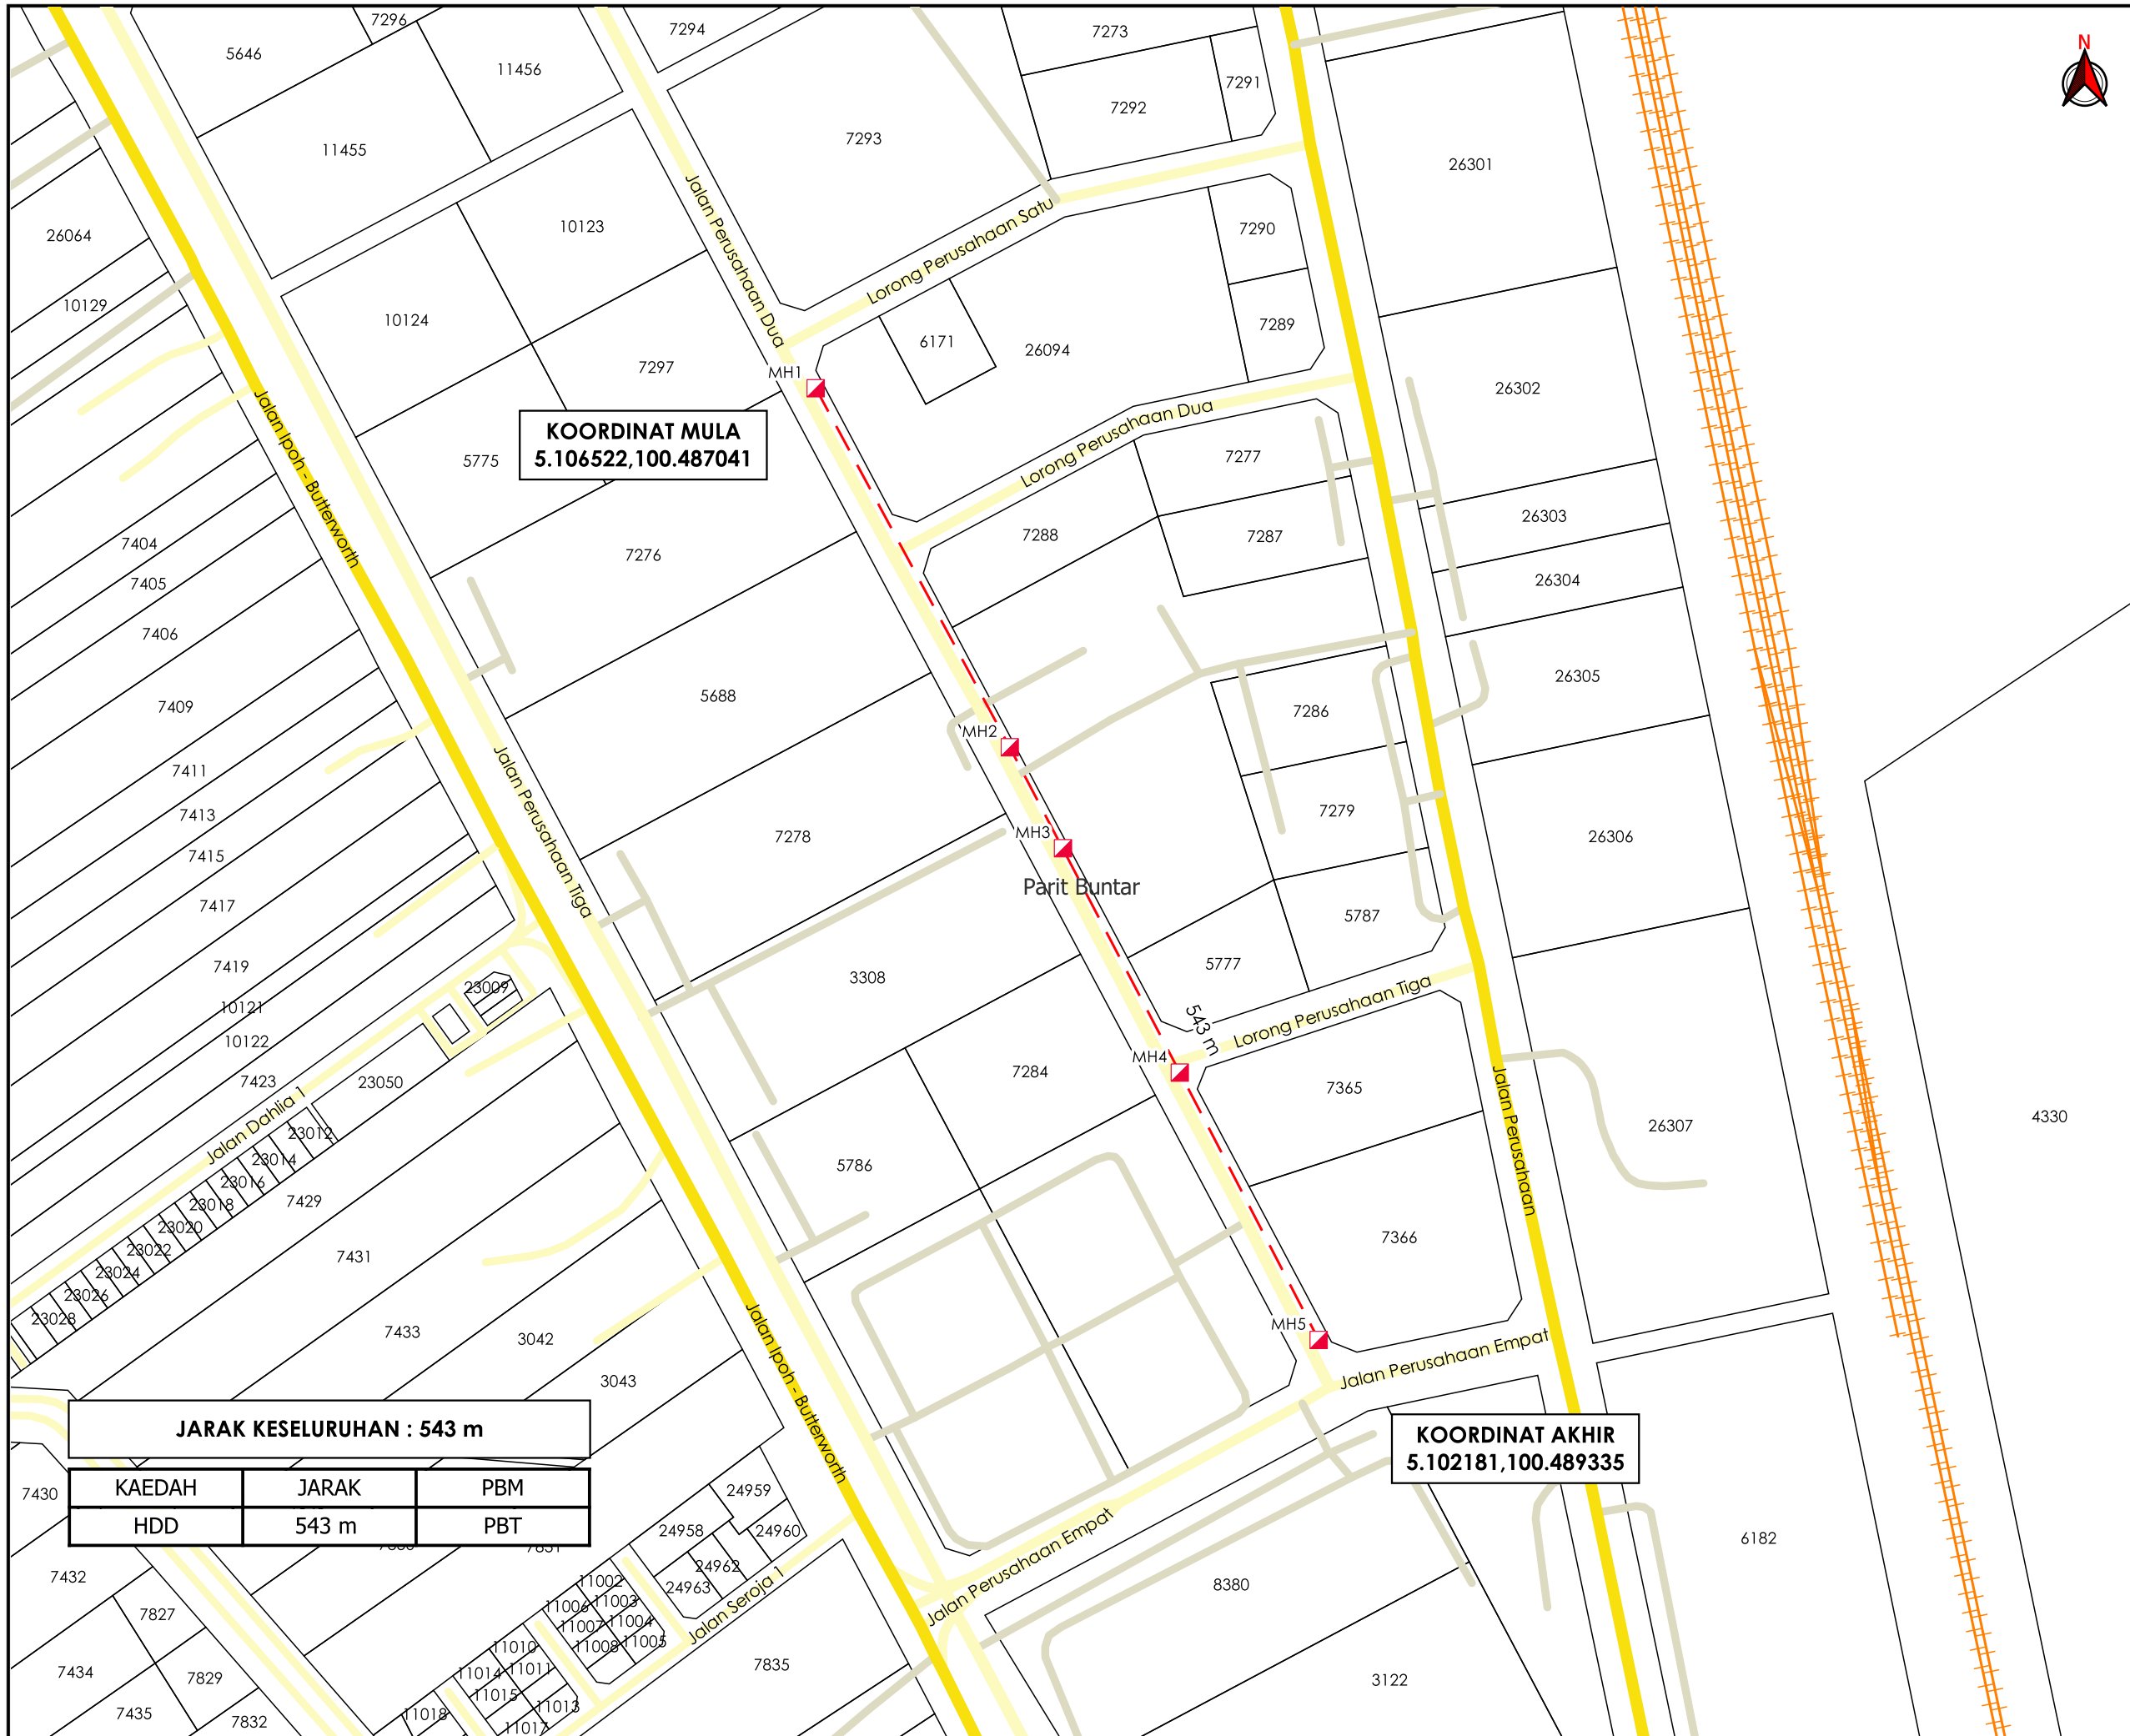


KOORDINAT MULA
5.106522,100.487041

KOORDINAT AKHIR
5.102181,100.489335

JARAK KESELURUHAN : 543 m

KAEDAH	JARAK	PBM
HDD	543 m	PBT

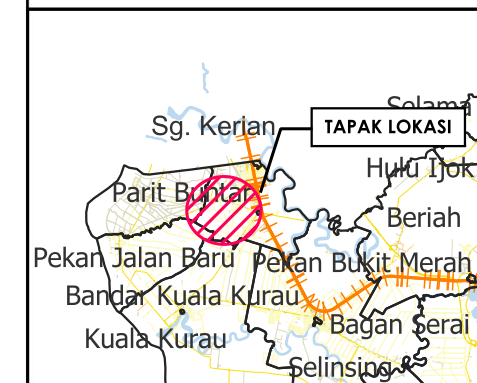

TAJUK PERMOHONAN
PERMOHONAN PERMIT DAN IZIN LALU BAGI KERJA PEMASANGAN INFRASTRUKTUR CELCOMDIGI BERHAD DI JALAN PERUSAHAAN 1, PARIT BUNTAR-BAGAN SERAI

- PETUNJUK**
- JALAN JKR
 - JALAN PBT
 - JALAN PERSENDIRIAN
 - - - HORIZONTAL DIRECTIONAL DRILLING
 - ▣ MANHOLE CADANGAN

PIHAK BERKUASA MELULUS

	MAJLIS DAERAH KERIAN

PENYEDIA UTILITI



JENIS PELAN	PELAN IZIN LALU
PELUKIS PELAN	NURUL ASHIKEEN
TARIKH DIKELUARKAN	2024-12-22
MUKA SURAT	1/1
NO FAIL RUJUKAN	PINDAAN
KUDR/DIGI/A/12/24/0205	00

*PENGUKURAN BERDASARKAN JARAK SATELIT