

**KORIDOR
UTILITI**
DARUL RIDZUAN




**PERMOHONAN PERMIT DAN IZIN LALU BAGI KERJA
PEMASANGAN INFRASTRUKTUR CELCOMDIGI BERHAD DI
JALAN PERUSAHAAN 1, PARIT BUNTAR-BAGAN SERAI**

PELAN IZIN LALU

(PINDAAN)

**NO FAIL RUJUKAN
KUDR/DIGI/A/12/24/0205**

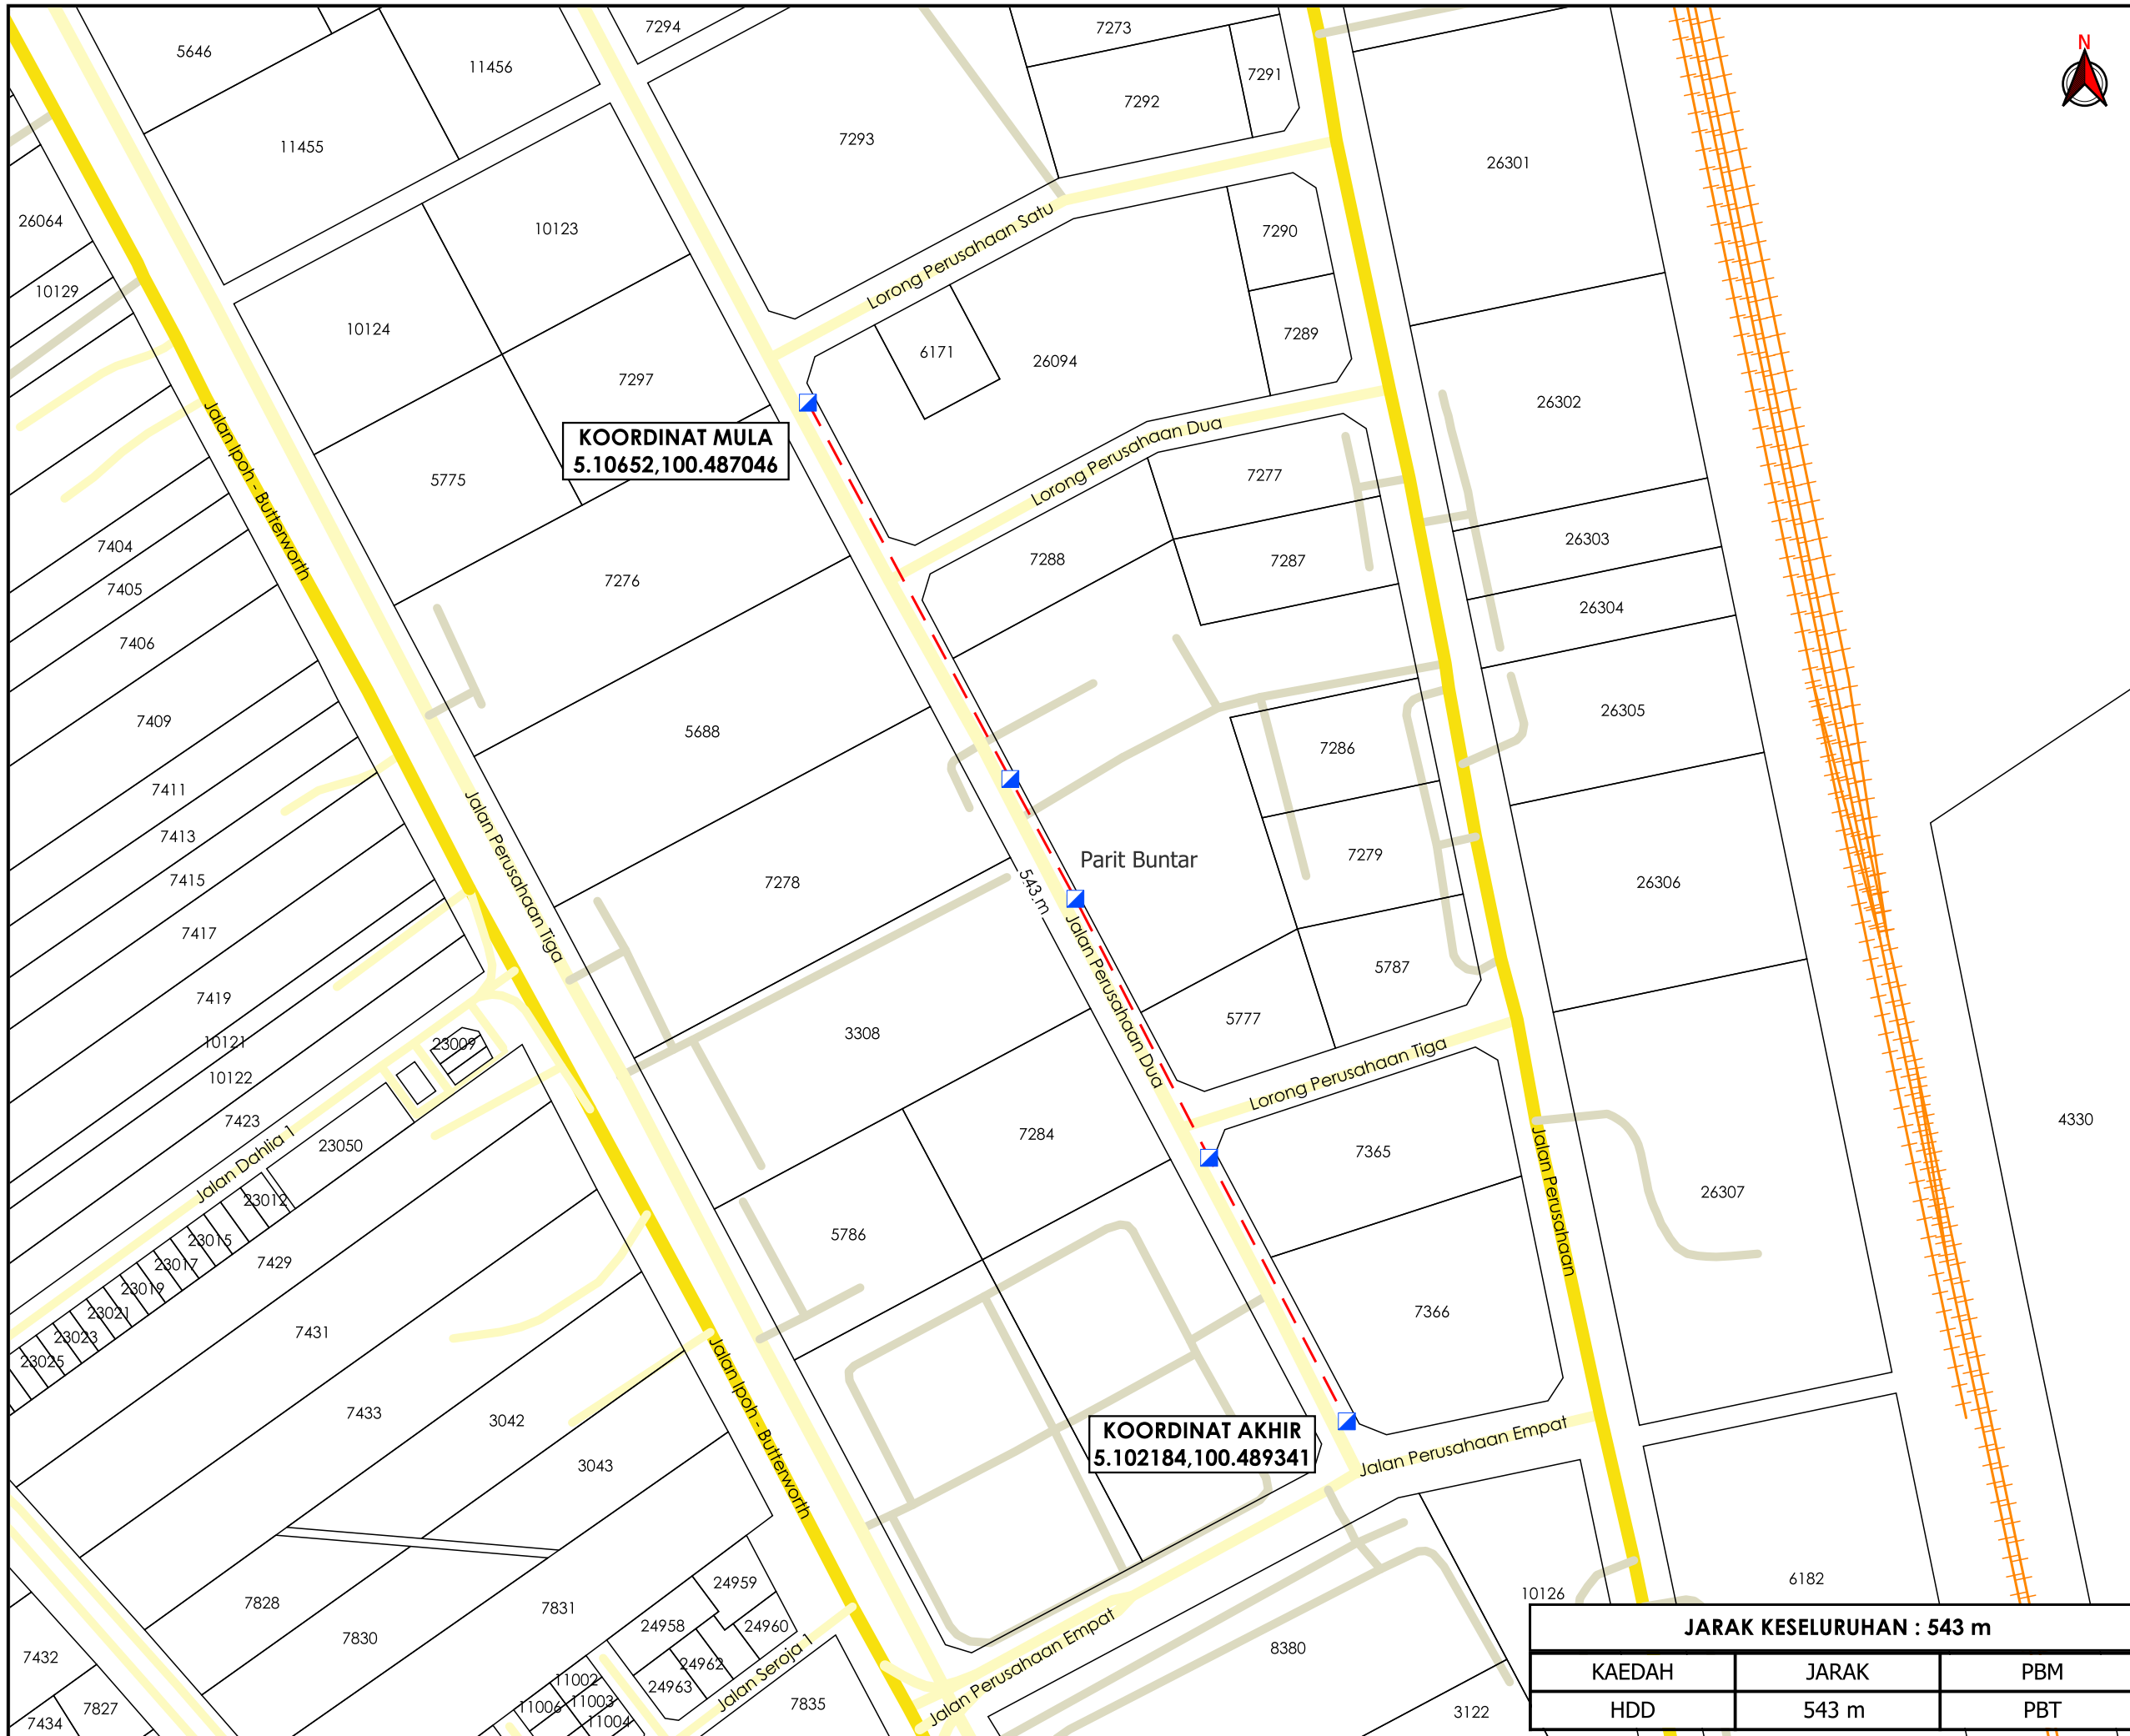

KOORDINAT MULA
5.10652,100.487046

KOORDINAT AKHIR
5.102184,100.489341



TAJUK PERMOHONAN
PERMOHONAN PERMIT DAN IZIN LALU BAGI KERJA PEMASANGAN INFRASTRUKTUR CELCOMDIGI BERHAD DI JALAN PERUSAHAAN 1, PARIT BUNTAR-BAGAN SERAI

- PETUNJUK**
- JALAN JKR
 - JALAN PBT
 - JALAN PERSENDIRIAN
 - - - HORIZONTAL DIRECTIONAL DRILLING
 - MANHOLE SEDIA ADA

PIHAK BERKUASA MELULUS
 MAJLIS DAERAH KERIAN

PENYEDIA UTILITI

JENIS PELAN		PELAN IZIN LALU	
PELUKIS PELAN		NOR ALIA	
TARIKH DIKELUARKAN		2025-01-08	
MUKA SURAT		1/1	
NO FAIL RUJUKAN		PINDAAN	
KUDR/DIGI/A/12/24/0205		01	

JARAK KESELURUHAN : 543 m		
KAEDAH	JARAK	PBM
HDD	543 m	PBT

*PENGUKURAN BERDASARKAN JARAK SATELIT