

**KORIDOR
UTILITI**
DARUL RIDZUAN




**TENAGA
NASIONAL**

**PERMOHONAN BEKALAN ELETRIK CADANGAN DI LOT
202113, JALAN ZARIB 5, 31500 KAWASAN PERINDUSTRIAN
ZARIB, 31500 IPOH, PERAK.**

PELAN IZIN LALU

**NO FAIL RUJUKAN
KUDR/TNBB/B/10/24/0079**

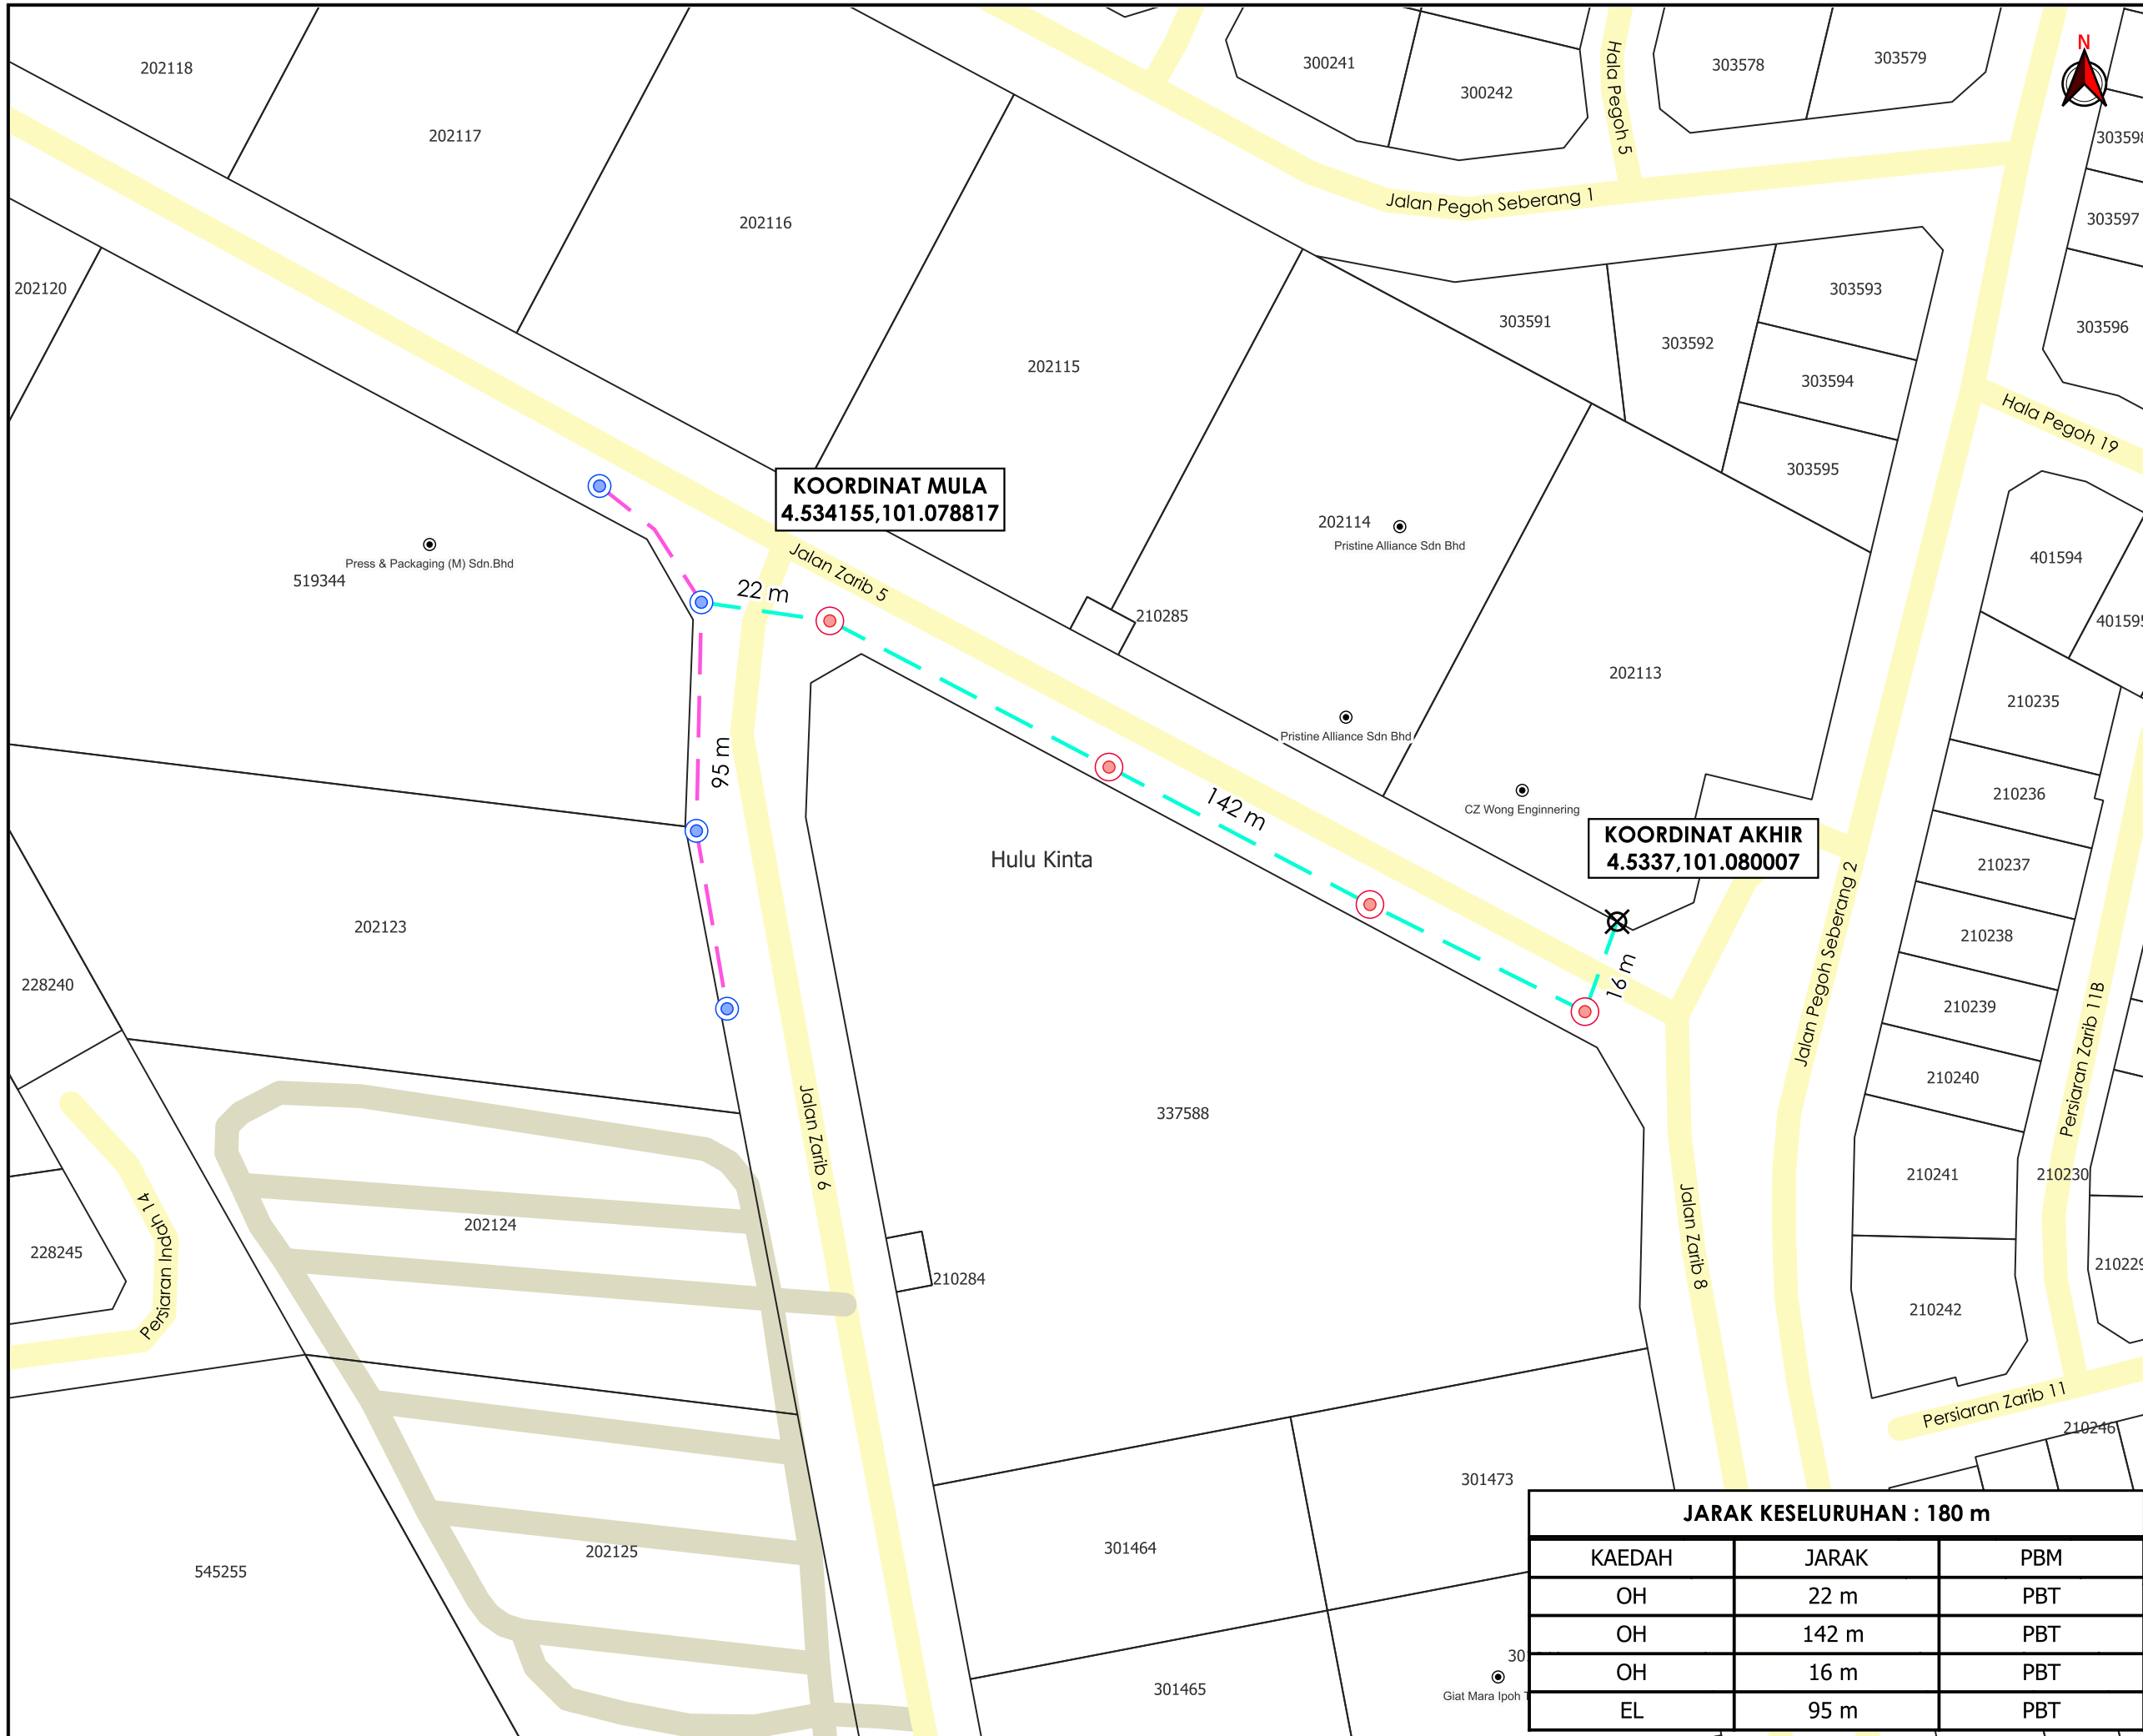

TAJUK PERMOHONAN
 PERMOHONAN BEKALAN ELETRIK CADANGAN DI LOT 202113, JALAN ZARIB 5, 31500 KAWASAN PERINDUSTRIAN ZARIB, 31500 IPOH, PERAK.

PETUNJUK

- JALAN PBT
- JALAN PERSENDIRIAN
- EXISTING LINE
- KABEL FIBRE OPTIK
- TITIK MULA/AKHIR
- TIANG CADANGAN
- TIANG SEDIA ADA

PIHAK BERKUASA MELULUS
MAJLIS BANDARAYA IPOH



JARAK KESELURUHAN : 180 m

KAEDAH	JARAK	PBM
OH	22 m	PBT
OH	142 m	PBT
OH	16 m	PBT
EL	95 m	PBT

JENIS PELAN	PELAN IZIN LALU
PELUKIS PELAN	NOR ALIA
TARIKH DIKELUARKAN	2024-10-07
MUKA SURAT	1/1
NO FAIL RUJUKAN	PINDAAN
KUDR/TNBB/B/10/24/0079	00

***PENGUKURAN BERDASARKAN JARAK SATELIT**