

**KORIDOR  
UTILITI**  
DARUL RIDZUAN




**TENAGA  
NASIONAL**

**PERMOHONAN BEKALAN ELETRIK CADANGAN DI LOT  
202113, JALAN ZARIB 5, 31500 KAWASAN PERINDUSTRIAN  
ZARIB, 31500 IPOH, PERAK.**

**PELAN IZIN LALU**

**(PINDAAN)**

**NO FAIL RUJUKAN  
KUDR/TNBB/B/10/24/0079**

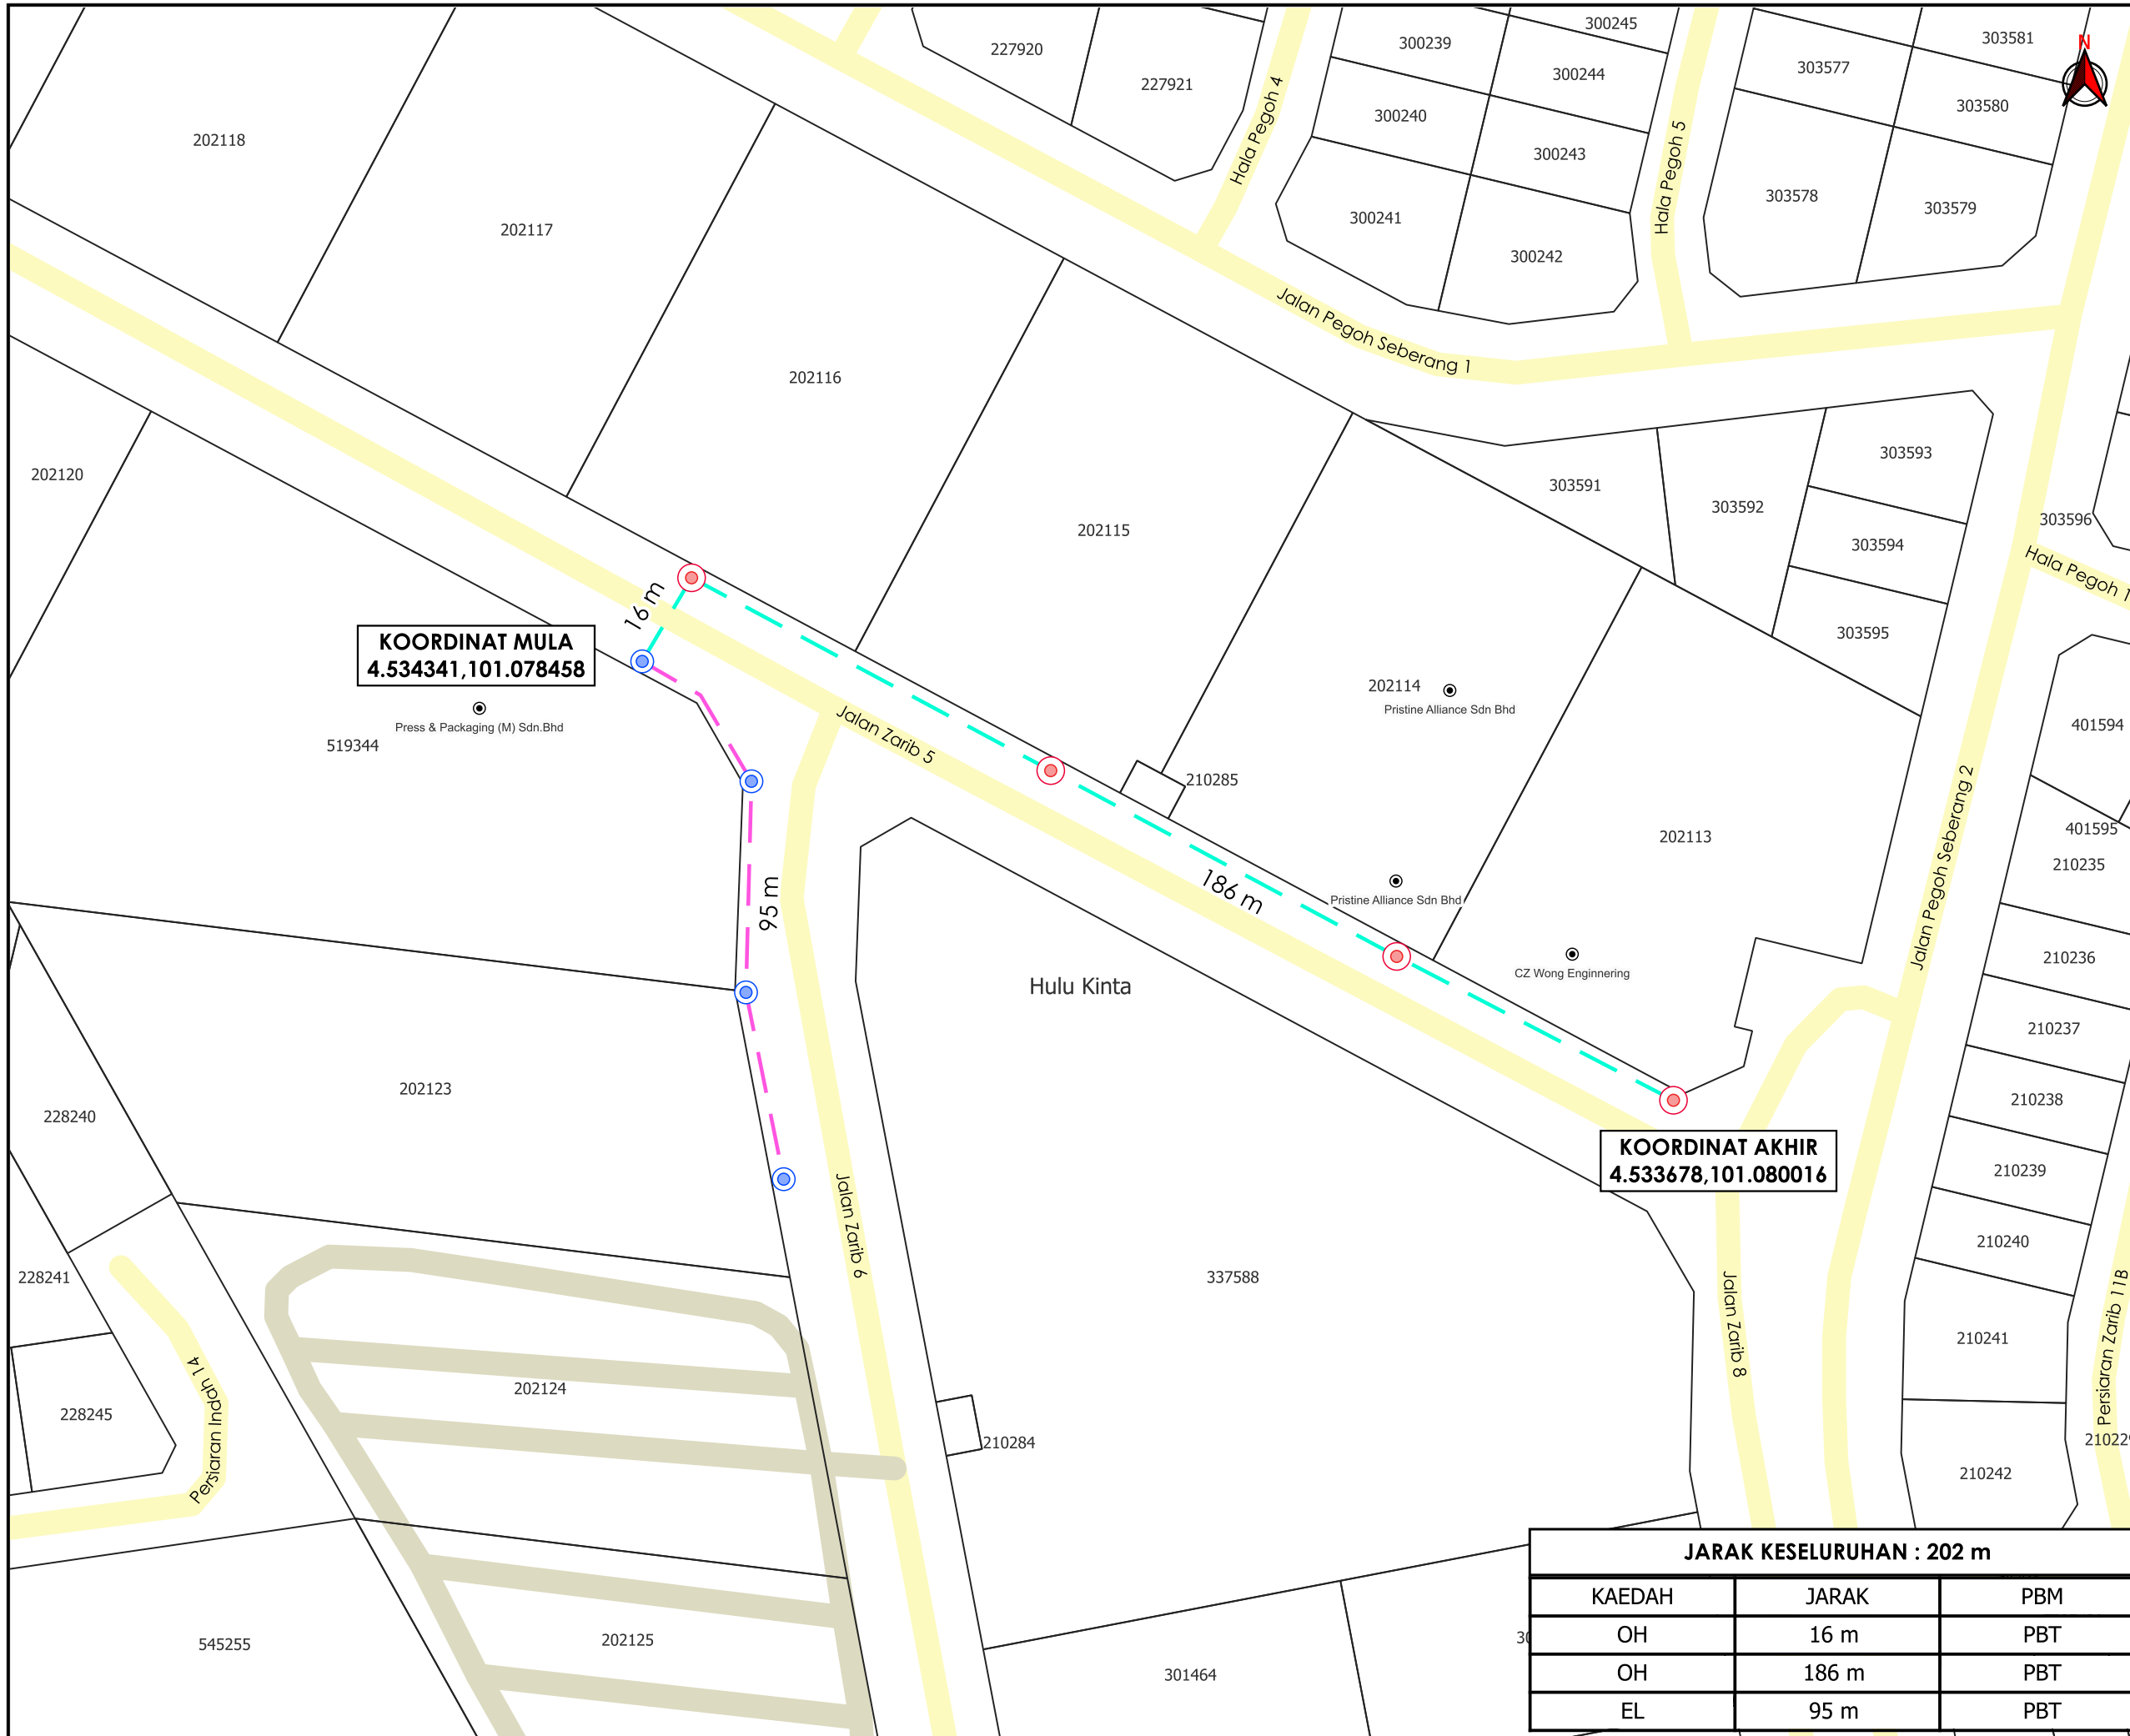

**KOORDINAT MULA**  
4.534341,101.078458

**KOORDINAT AKHIR**  
4.533678,101.080016

AGENSI PENYELARAS  
**KORIDOR UTILITI**  
DARUL RIDZUAN



**TAJUK PERMOHONAN**  
PERMOHONAN BEKALAN ELETRIK CADANGAN DI LOT 202113, JALAN ZARIB 5, 31500 KAWASAN PERINDUSTRIAN ZARIB, 31500 IPOH, PERAK.

**PETUNJUK**

	JALAN PBT
	JALAN PERSENDIRIAN
	EXISTING LINE
	KABEL FIBRE OPTIK
	TIANG CADANGAN
	TIANG SEDIA ADA

**PIHAK BERKUASA MELULUS**  
 **MAJLIS BANDARAYA IPOH**

**PENYEDIA UTILITI**  
 **TENAGA NASIONAL**

**JARAK KESELURUHAN : 202 m**

KAEDAH	JARAK	PBM
OH	16 m	PBT
OH	186 m	PBT
EL	95 m	PBT

<b>JENIS PELAN</b>	PELAN IZIN LALU
PELUKIS PELAN	NOR ALIA
TARIKH DIKELUARKAN	2024-10-15
MUKA SURAT	1/1
NO FAIL RUJUKAN	PINDAAN
KUDR/TNBB/B/10/24/0079	<b>01</b>

\*PENGUKURAN BERDASARKAN JARAK SATELIT