

**KORIDOR
UTILITI**
DARUL RIDZUAN




**TENAGA
NASIONAL**

**CADANGAN MEMBINA SEMULA HOTEL 7 TINGKAT (90 BILIK)
DI ATAS LOT 2388S (GRN 61645), LOT 2389S (PN 141280), LOT
2392S (GRN 61647) DAN LOT 2393S (GRN 51871), JALAN
CHE WAN, BANDAR IPOH (S), MUKIM HULU KINTA, DAERAH
KINTA, PERAK DARUL RIDZUAN UNTUK TETUAN SUN SENG
FATT TIMBER CO. SDN. BHD.**

PELAN IZIN LALU

**NO FAIL RUJUKAN
KUDR/TNBB/B/10/24/0083**

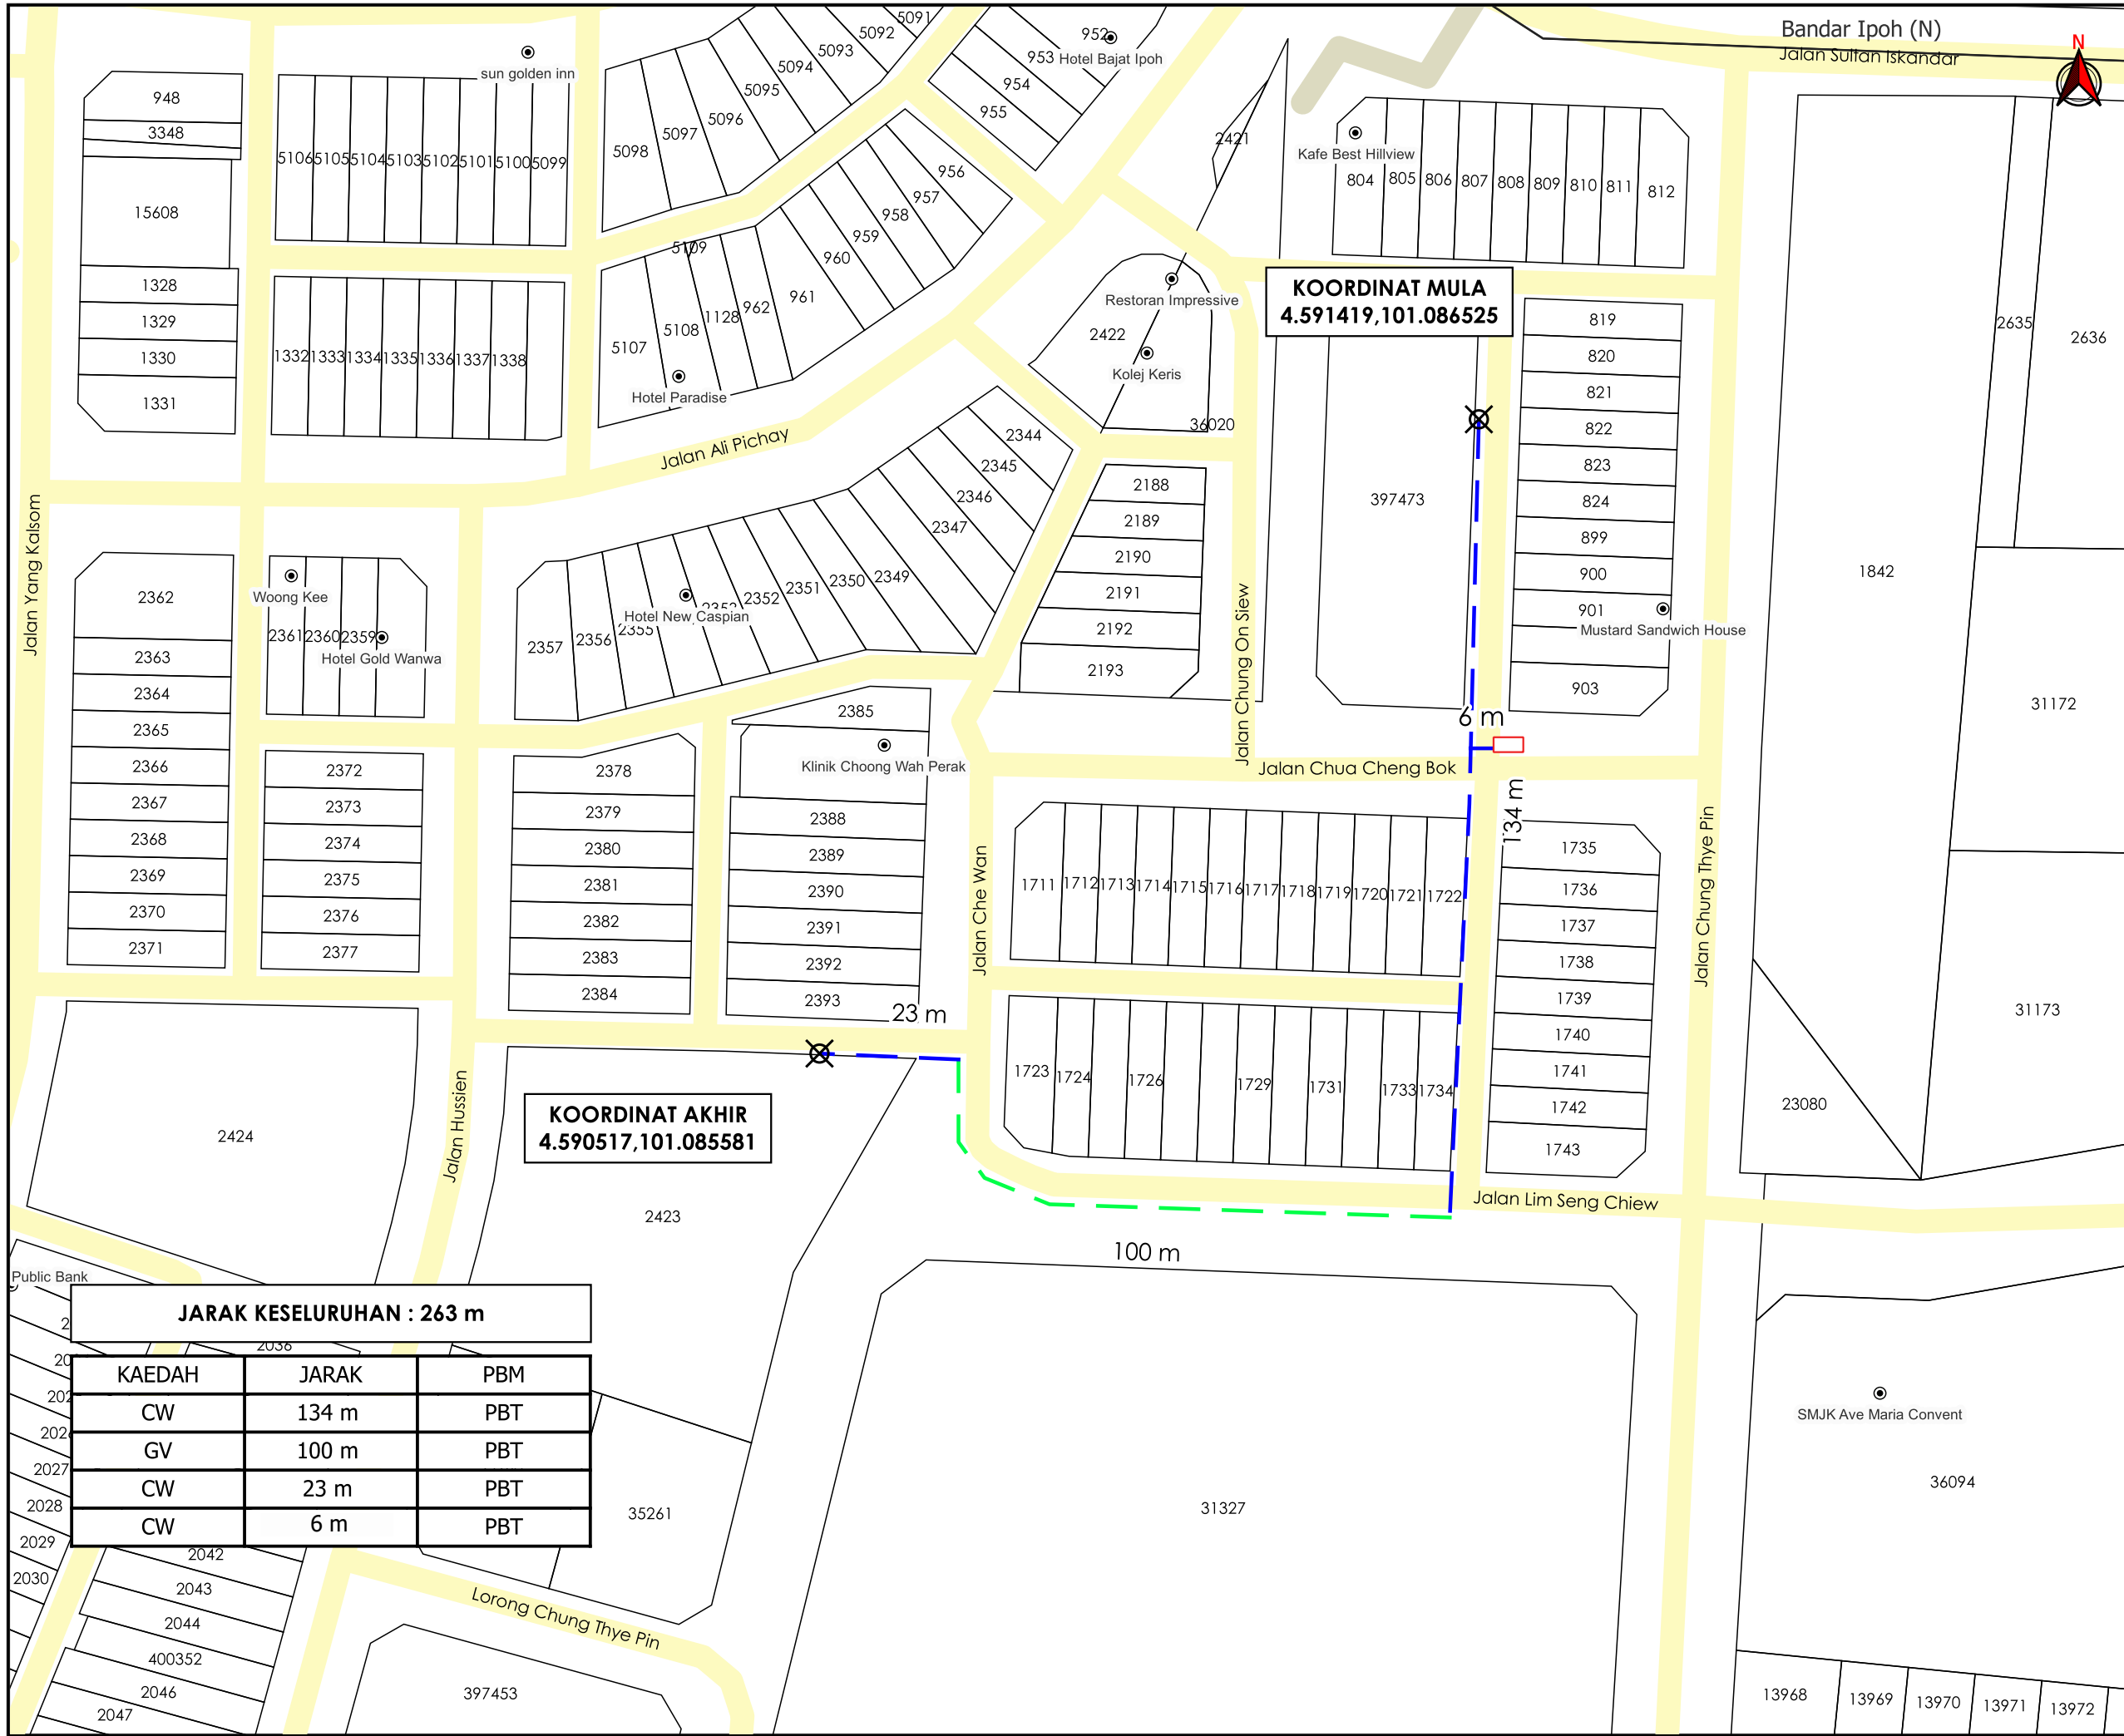

TAJUK PERMOHONAN
 CADANGAN MEMBINA SEMULA HOTEL 7 TINGKAT (90 BILIK) DI ATAS LOT 2388S (GRN 61645), LOT 2389S (PN 141280), LOT 2392S (GRN 61647) DAN LOT 2393S (GRN 51871), JALAN CHE WAN, BANDAR IPOH (S), MUKIM HULU KINTA, DAERAH KINTA, PERAK DARUL RIDZUAN UNTUK TETUAN SUN SENG FATT TIMBER CO. SDN. BHD.

- PETUNJUK**
- JALAN PBT
 - JALAN PERSENDIRIAN
 - CARRIAGE WAY
 - GRASS VERGE
 - KABINET CADANGAN
 - X TITIK MULA AKHIR

PIHAK BERKUASA MELULUS
MAJLIS BANDARAYA IPOH



JENIS PELAN	PELAN IZIN LALU
PELUKIS PELAN	NURUL ASHIKEEN
TARIKH DIKELUARKAN	2024-12-12
MUKA SURAT	1/1
NO FAIL RUJUKAN	PINDAAN
KUDR/TNBB/B/10/24/0083	01

KOORDINAT MULA
 4.591419,101.086525

KOORDINAT AKHIR
 4.590517,101.085581

JARAK KESELURUHAN : 263 m

KAEDAH	JARAK	PBM
CW	134 m	PBT
GV	100 m	PBT
CW	23 m	PBT
CW	6 m	PBT