

**KORIDOR
UTILITI**
DARUL RIDZUAN




**TENAGA
NASIONAL**

**PERMOHONAN BEKALAN ELEKTRIK CADANGAN MEMBINA 1
UNIT RUMAH LOT DI ALAMAT 2A JALAN MANAP 30100
TAMAN EDEN IPOH PERAK DARUL RIDZUAN**

PELAN IZIN LALU

**NO FAIL RUJUKAN
KUDR/TNBB/B/12/24/0207**

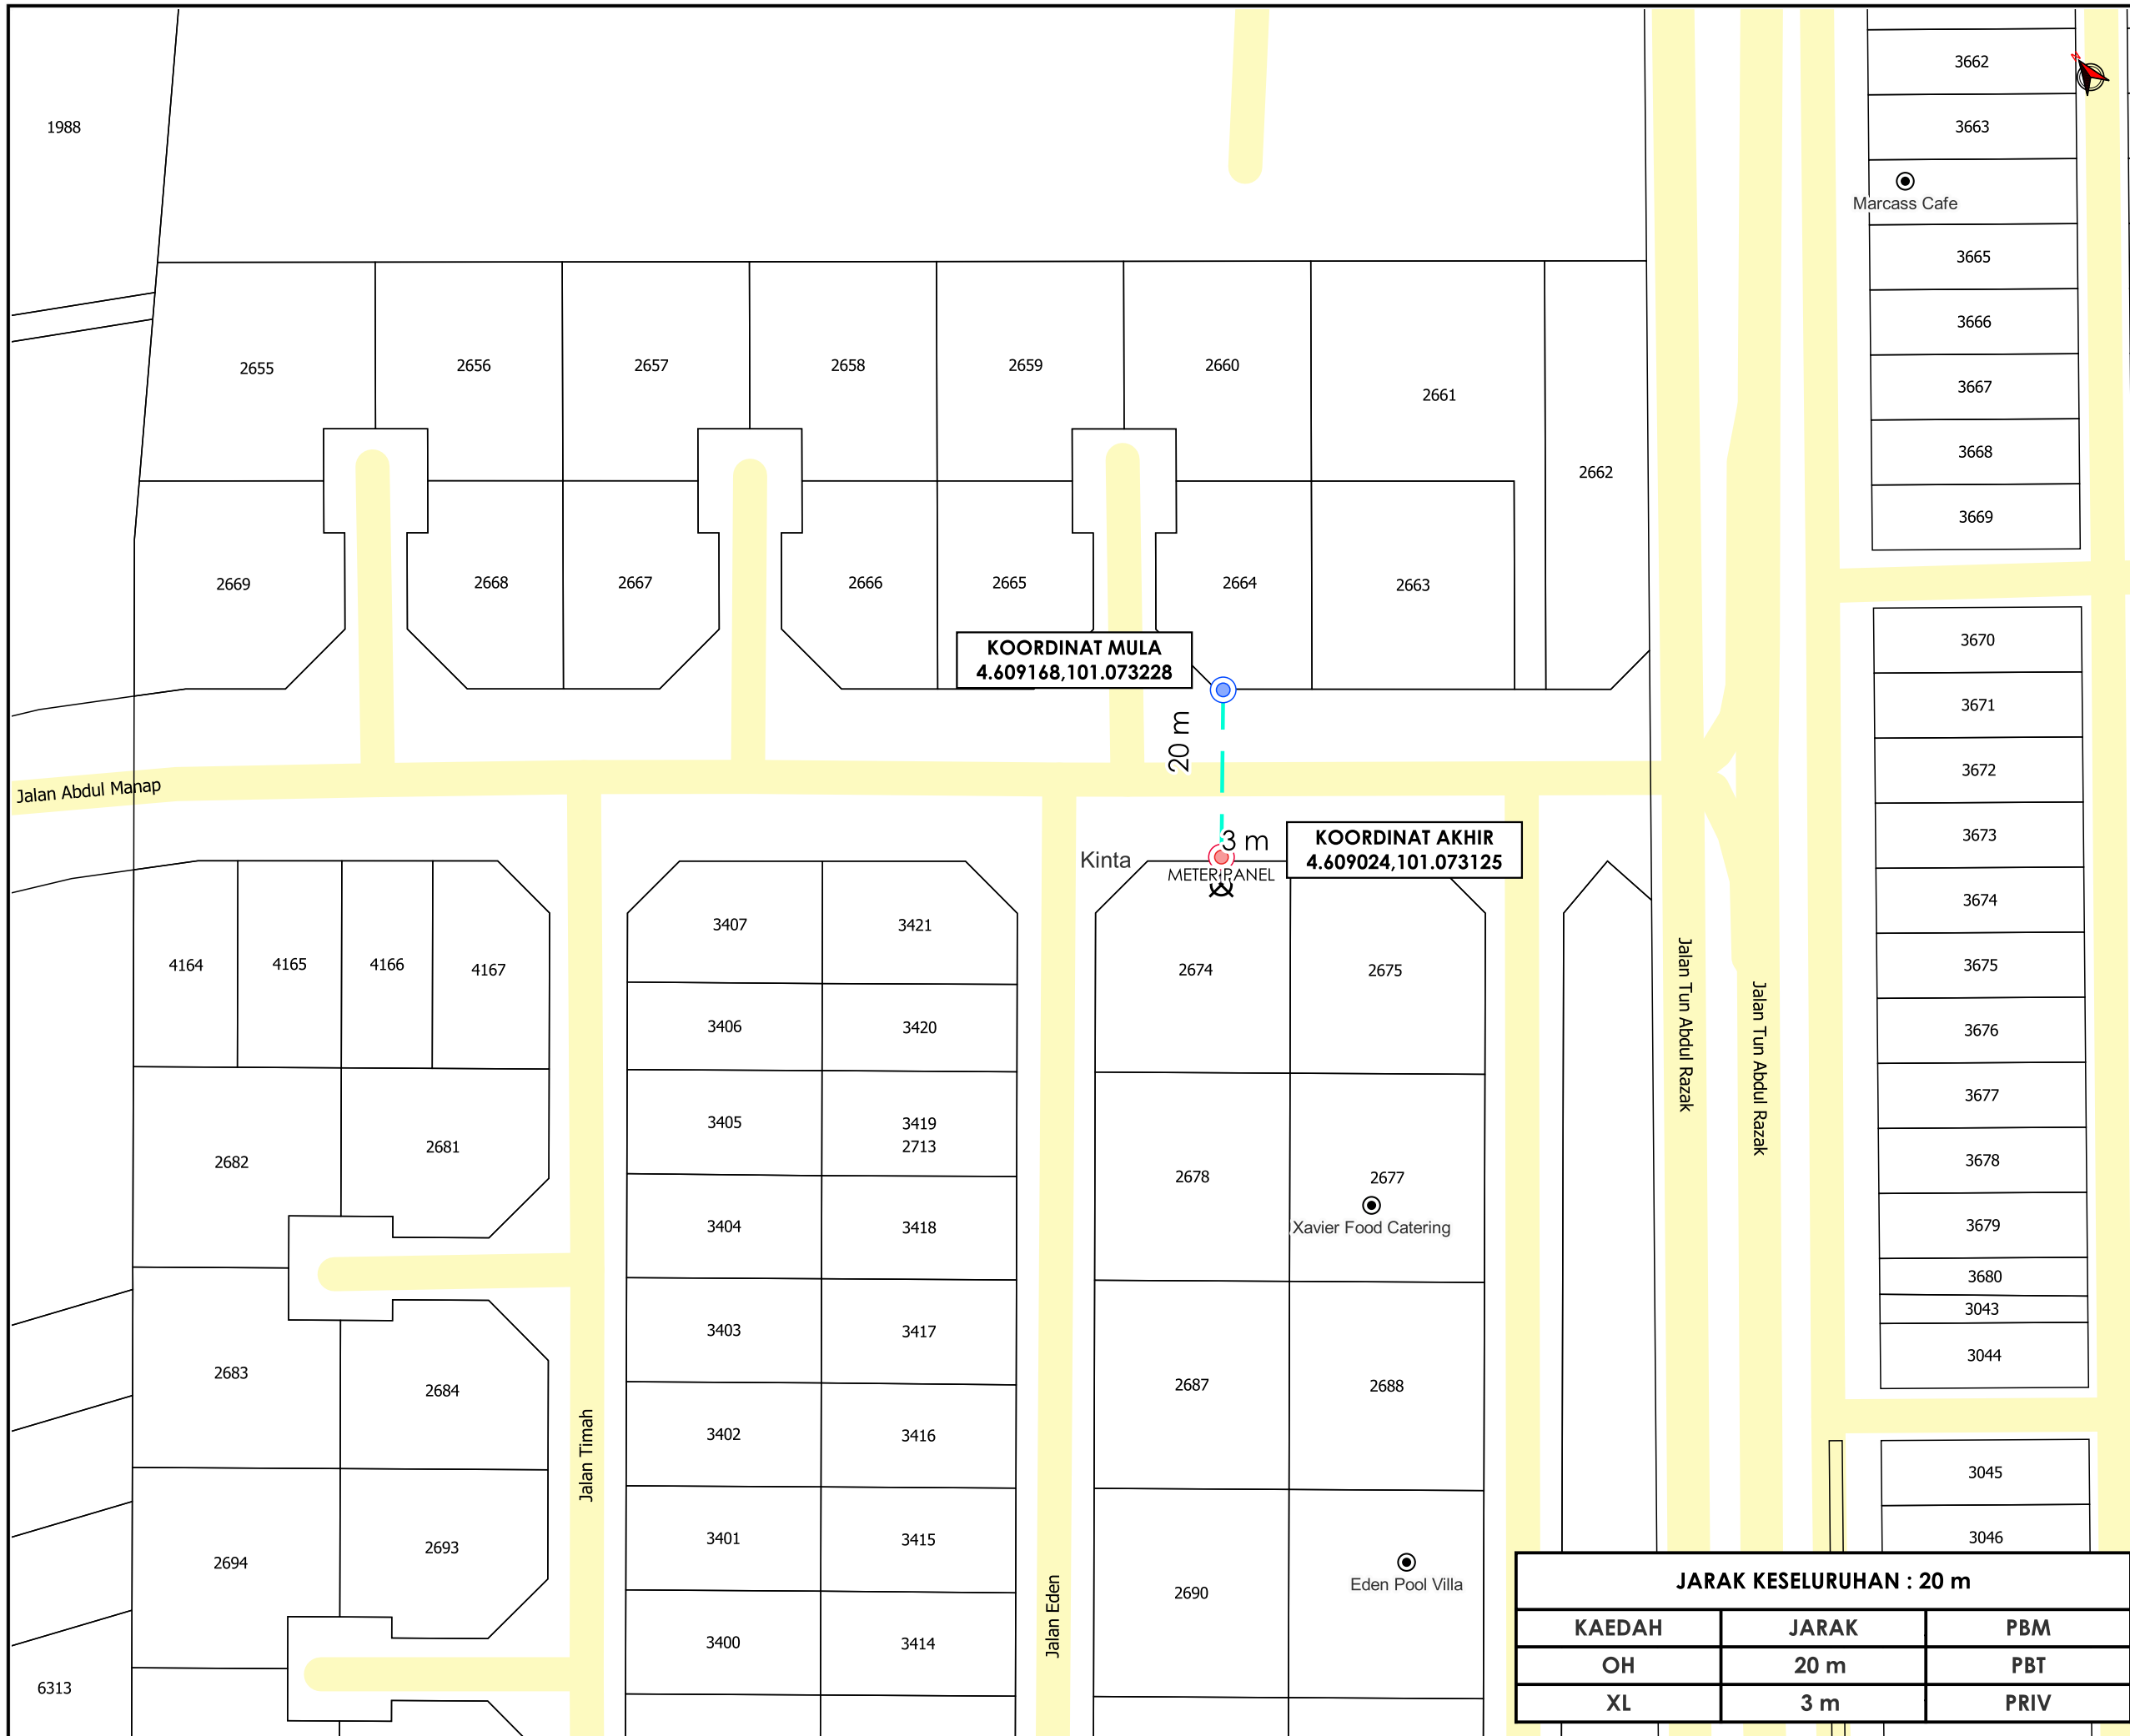

KOORDINAT MULA
4.609168,101.073228

KOORDINAT AKHIR
4.609024,101.073125

JARAK KESELURUHAN : 20 m		
KAEDAH	JARAK	PBM
OH	20 m	PBT
XL	3 m	PRIV

AGENSI PENYELARAS
KORIDOR UTILITI
DARUL RIDZUAN



TAJUK PERMOHONAN
PERMOHONAN BEKALAN ELEKTRIK CADANGAN
MEMBINA 1 UNIT RUMAH LOT DI ALAMAT 2A
JALAN MANAP 30100 TAMAN EDEN IPOH PERAK
DARUL RIDZUAN

- PETUNJUK**
- JALAN JKR
 - JALAN PBT
 - JALAN PERSENDIRIAN
 - KABEL FIBRE OPTIK
 - JALAN TIDAK TERLIBAT
 - TITIK MULA/AKHIR
 - TIANG CADANGAN
 - TIANG SEDIA ADA

PIHAK BERKUASA MELULUS

	MAJLIS BANDARAYA IPOH

PENYEDIA UTILITI



JENIS PELAN	PELAN IZIN LALU
PELUKIS PELAN	SYAHMIZA SUHAILA
TARIKH DIKELUARKAN	2024-12-20
MUKA SURAT	1/1
NO FAIL RUJUKAN	PINDAAN
KUDR/TNBB/B/12/24/0207	00

***PENGUKURAN BERDASARKAN JARAK SATELIT**