

**KORIDOR
UTILITI**
DARUL RIDZUAN




**TENAGA
NASIONAL**

**PERMOHONAN BEKALAN ELEKTRIK DI ALAMAT LOT 388 LORONG
GUNUNG RAPAT 15, IPOH, PERAK.**

PELAN IZIN LALU

**NO FAIL RUJUKAN
KUDR/TNBB/B/07/25/0726**

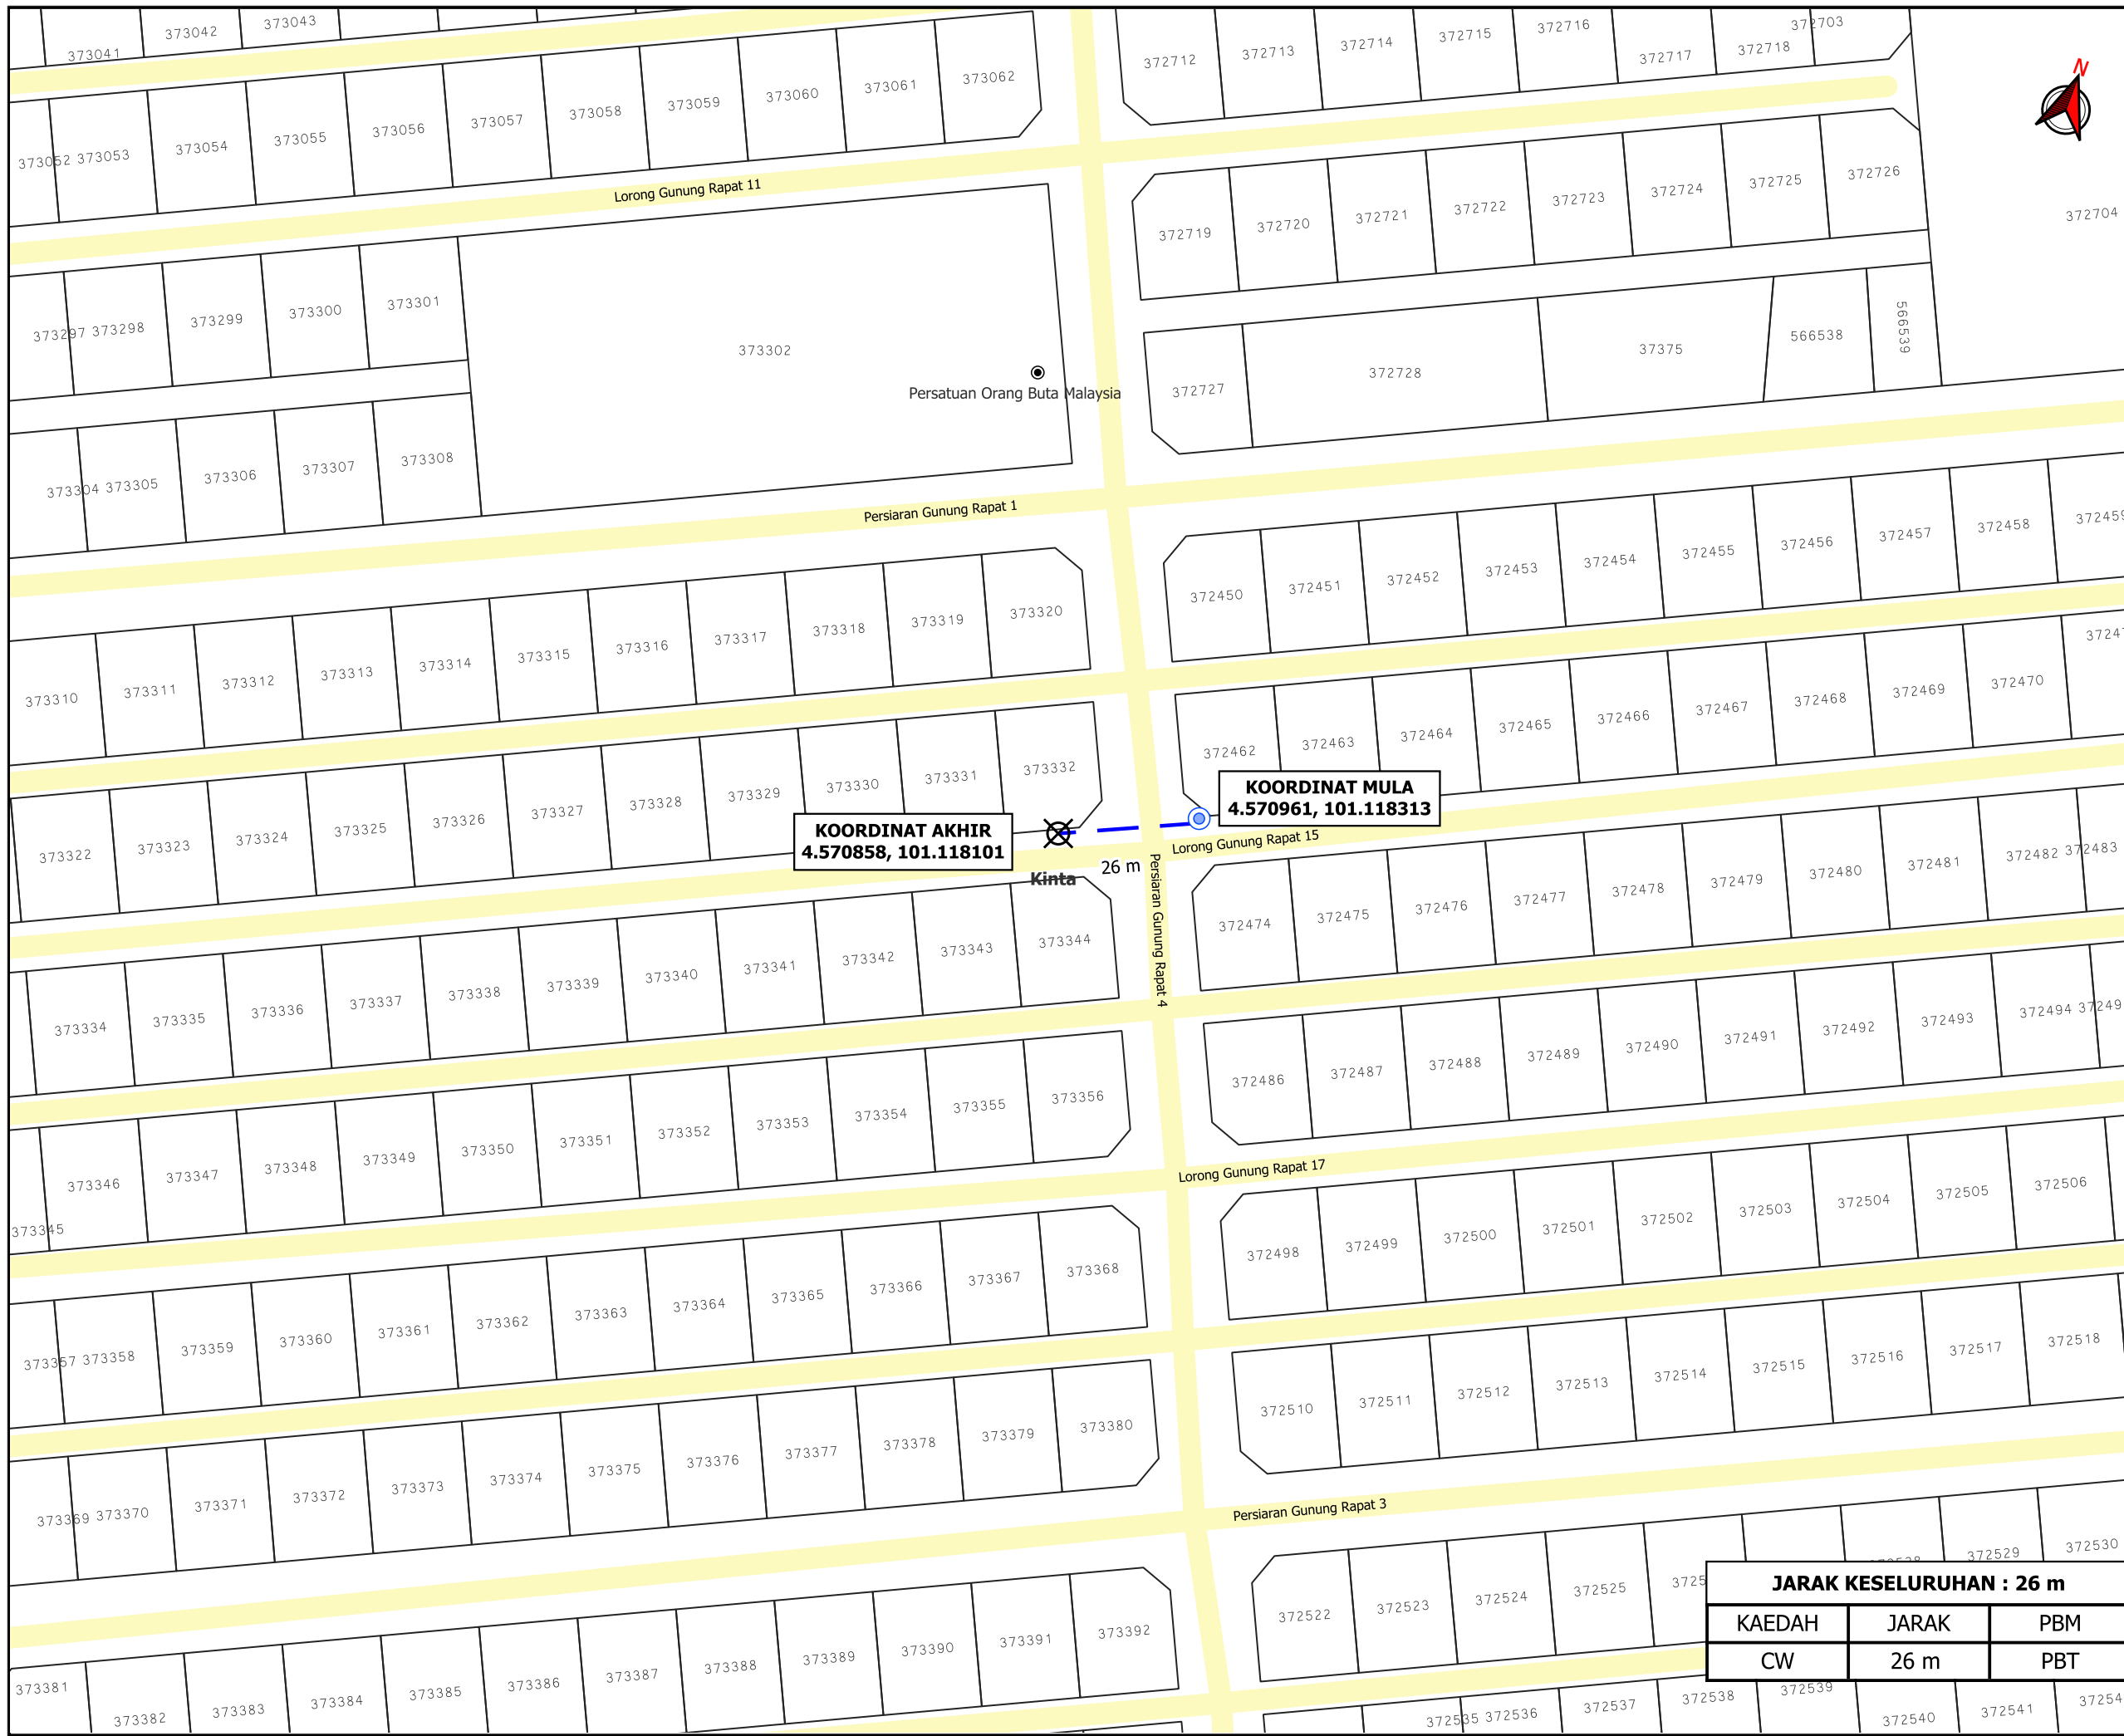

TAJUK PERMOHONAN
 PERMOHONAN BEKALAN ELEKTRIK DI ALAMAT
 LOT 388 LORONG GUNUNG RAPAT 15, IPOH,
 PERAK.

PETUNJUK

- JALAN PBT
- CARRIAGE WAY
- TIANG SEDIA ADA
- TITIK MULA AKHIR

PIHAK BERKUASA MELULUS
MAJLIS BANDARAYA IPOH



JARAK KESELURUHAN : 26 m		
KAEDAH	JARAK	PBM
CW	26 m	PBT

JENIS PELAN	PELAN IZIN LALU
PELUKIS PELAN	ADIB FARHAN
TARIKH DIKELUARKAN	2025-07-23
MUKA SURAT	0/2
NO FAIL RUJUKAN	PINDAAN
KUDR/TNBB/B/07/25/0726	00

***PENGUKURAN BERDASARKAN JARAK SATELIT**