

**KORIDOR
UTILITI**
DARUL RIDZUAN




**TENAGA
NASIONAL**

**CAD BE KE PLOT 2, JALAN TEMBAGA KUNING, KAWASAN
PERINDUSTRIAN KAMUNTING 3, 34600 KAMUNTING, PERAK.
TETUAN: SUZHOU CONSTRUCTION ENG. GROUP (M) S.B.**

PELAN IZIN LALU

**NO FAIL RUJUKAN
KUDR/TNBB/B/04/25/0365**

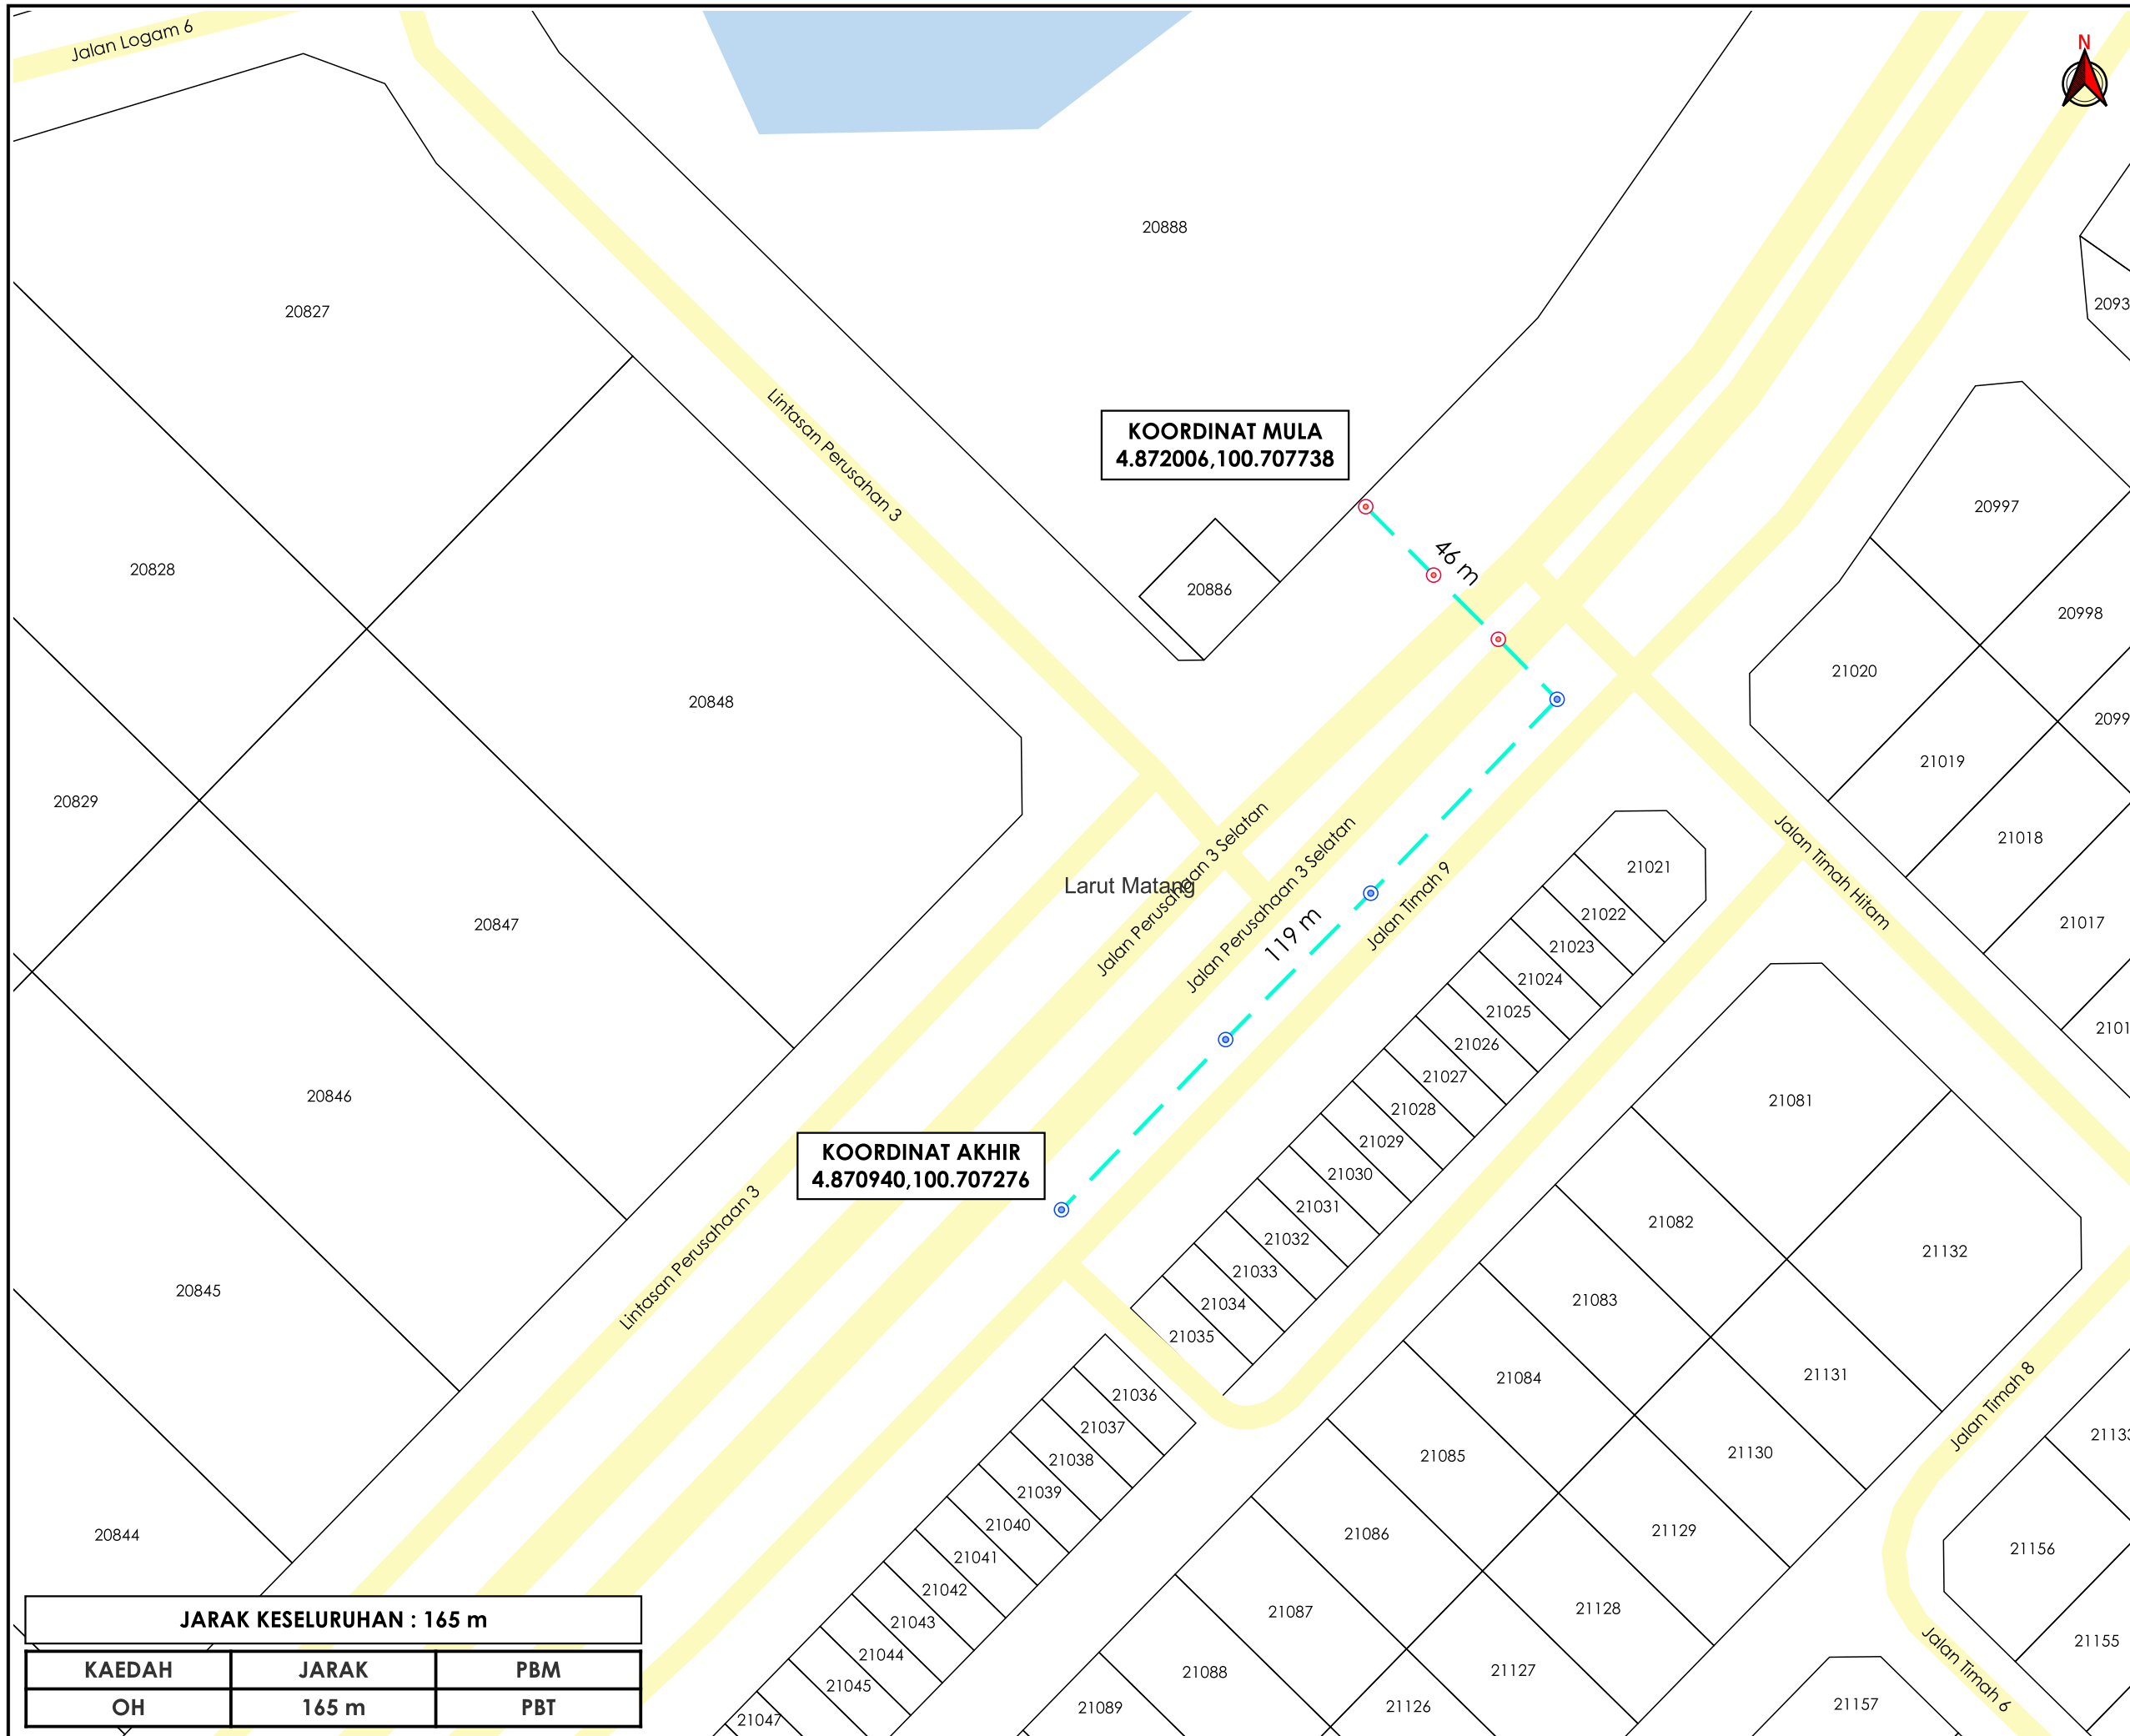

TAJUK PERMOHONAN
 CAD BE KE PLOT 2, JALAN TEMBAGA KUNING, KAWASAN PERINDUSTRIAN KAMUNTING 3, 34600 KAMUNTING, PERAK.
 TETUAN: SUZHOU CONSTRUCTION ENG. GROUP (M) S.B.

PETUNJUK

- JALAN PBT
- KABEL FIBRE OPTIK
- TIANG CADANGAN
- TIANG SEDIA ADA

PIHAK BERKUASA MELULUS
MAJLIS PERBANDARAN TAIPING

PENYEDIA UTILITI
TENAGA NASIONAL

JENIS PELAN		PELAN IZIN LALU	
PELUKIS PELAN		NURZAFIRAH	
TARIKH DIKELUARKAN		2025-04-30	
MUKA SURAT		1/1	
NO FAIL RUJUKAN		PINDAAN	
KUDR/TNBB/B/04/25/0365		00	

JARAK KESELURUHAN : 165 m

KAEDAH	JARAK	PBM
OH	165 m	PBT

KOORDINAT MULA
 4.872006, 100.707738

KOORDINAT AKHIR
 4.870940, 100.707276

*PENGUKURAN BERDASARKAN JARAK SATELIT