

**KORIDOR
UTILITI**
DARUL RIDZUAN




**TENAGA
NASIONAL**

**PERMOHONAN CADANGAN BEKALAN ELEKTRIK
(TEMPORARY SUPPLY) BERALAMAT LOT 301470 JALAN ZARIB
8, 31500 IPOH PERAK**

PELAN IZIN LALU

**NO FAIL RUJUKAN
KUDR/TNBB/B/07/25/0679**

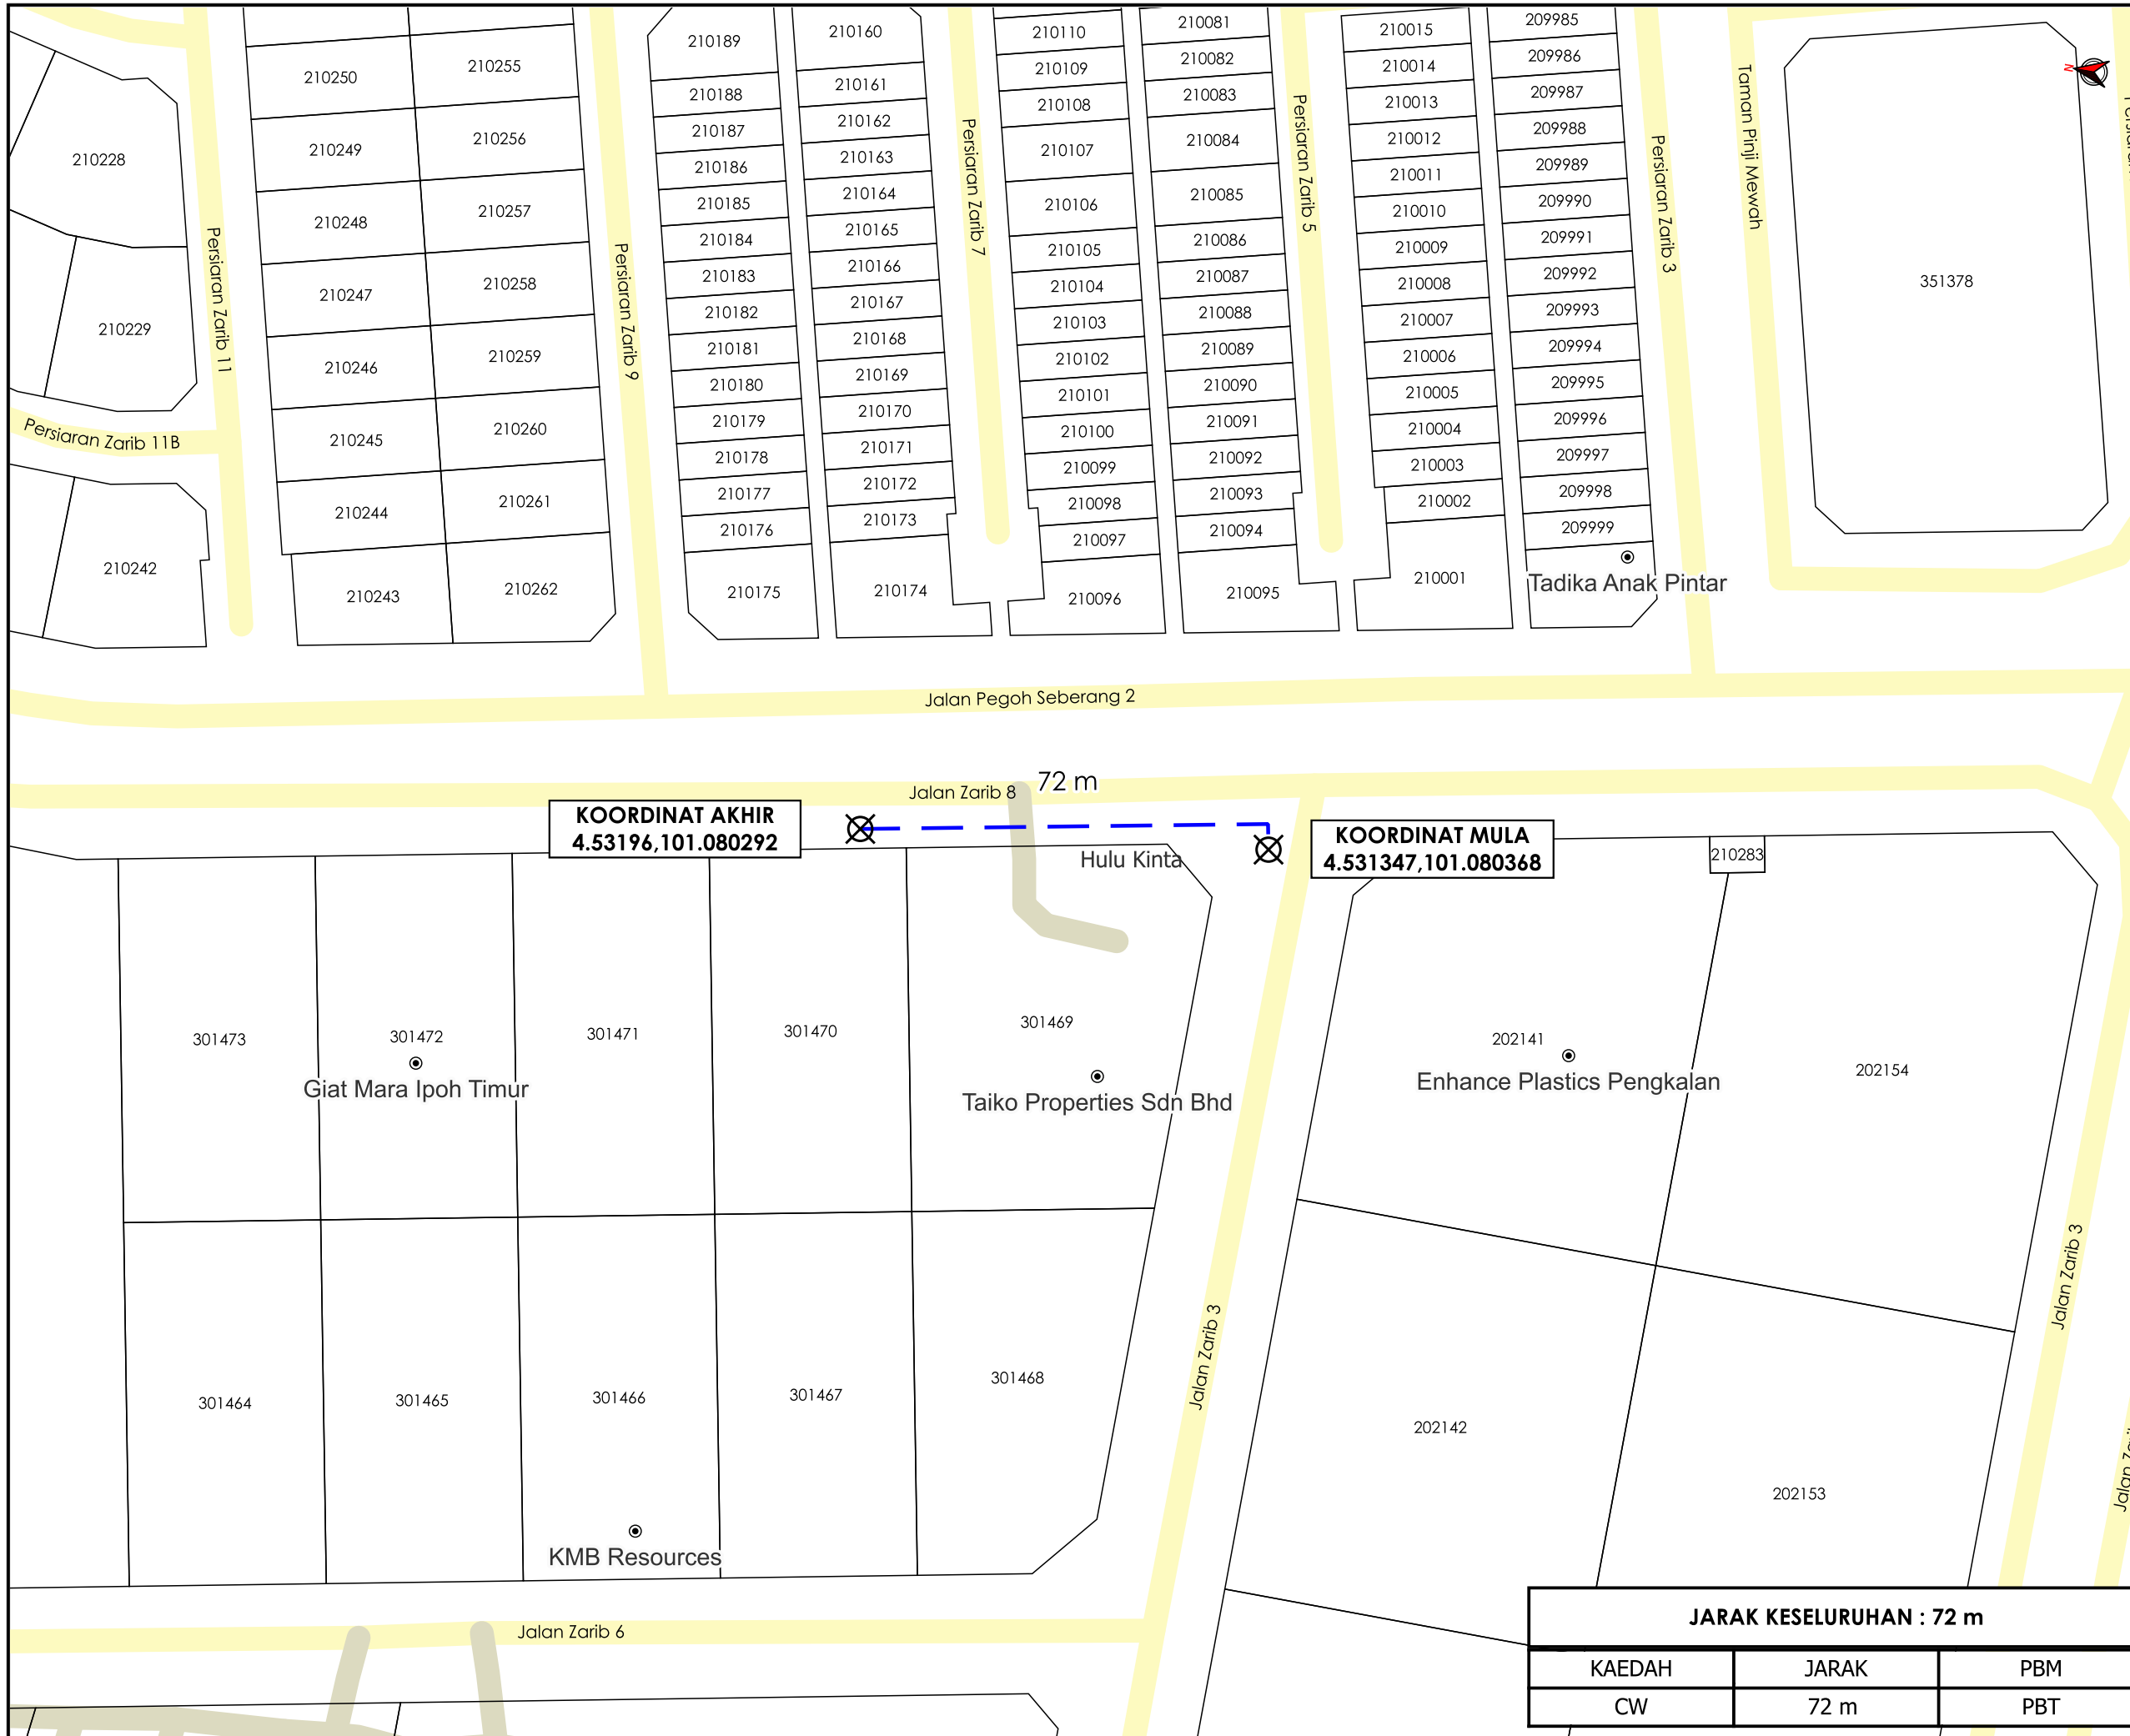

TAJUK PERMOHONAN
 PERMOHONAN CADANGAN BEKALAN ELEKTRIK
 (TEMPORARY SUPPLY) BERALAMAT LOT 301470
 JALAN ZARIB 8, 31500 IPOH PERAK

- PETUNJUK**
- JALAN PBT
 - JALAN PERSENDIRIAN
 - CARRIAGE WAY
 - TITIK MULA AKHIR

PIHAK BERKUASA MELULUS



JENIS PELAN	PELAN IZIN LALU
PELUKIS PELAN	SYAHMIZA SUHAILA
TARIKH DIKELUARKAN	2025-07-09
MUKA SURAT	1/1
NO FAIL RUJUKAN	PINDAAN
KUDR/TNBB/B/07/25/0679	00

JARAK KESELURUHAN : 72 m		
KAEDAH	JARAK	PBM
CW	72 m	PBT

***PENGUKURAN BERDASARKAN JARAK SATELIT**