

**KORIDOR
UTILITI**
DARUL RIDZUAN






**TENAGA
NASIONAL**

**BEKALAN ELEKTRIK BARU KE B.S KHOO IMPORTER & EXPORTER SDN.
BHD., LOT 9748, JALAN PARIT BUNTAR, SG RAWA, 34200 PARIT
BUNTAR, PERAK.**

PELAN IZIN LALU

**NO FAIL RUJUKAN
KUDR/TNBB/B/09/25/0832**

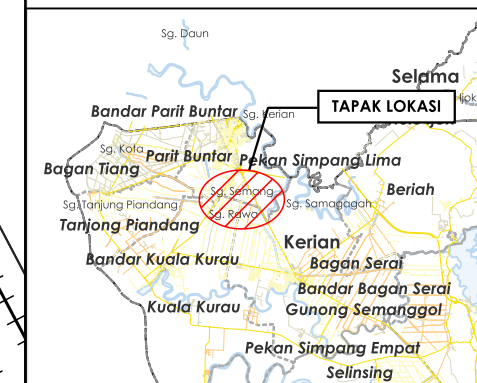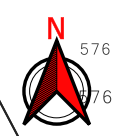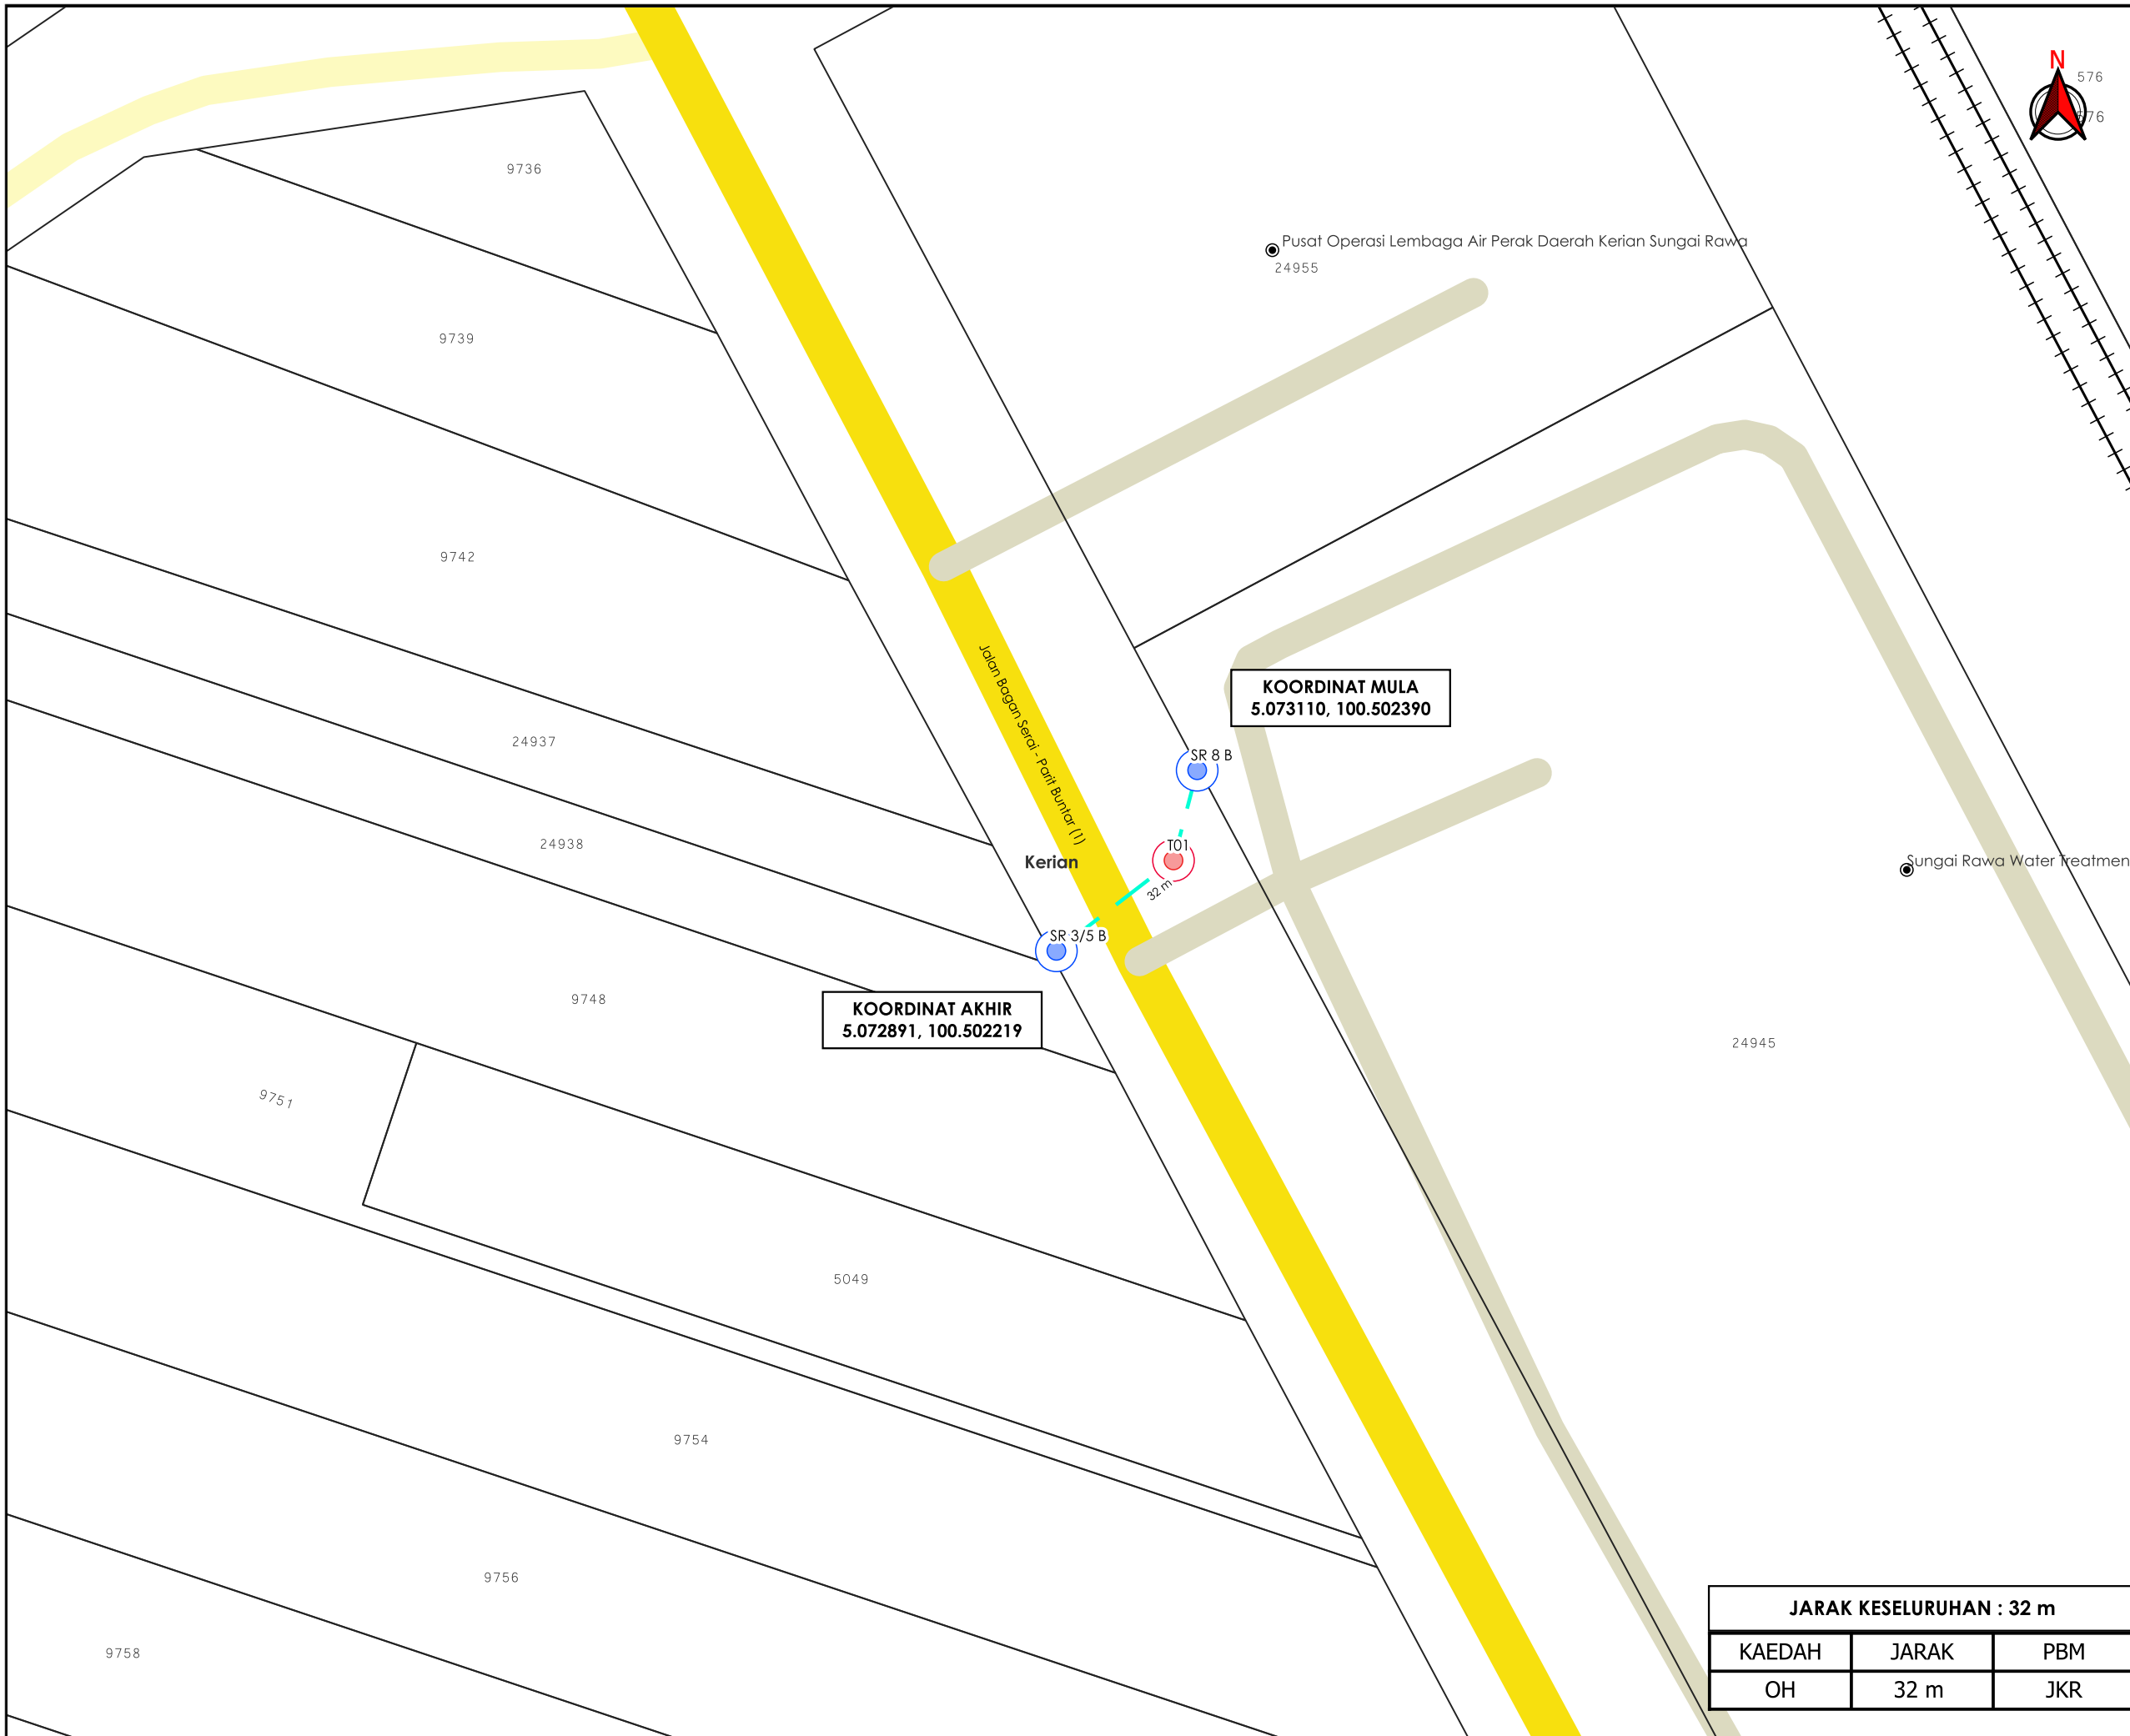

TAJUK PERMOHONAN
 BEKALAN ELEKTRIK BARU KE B.S KHOO IMPORTER & EXPORTER SDN. BHD., LOT 9748, JALAN PARIT BUNTAR, SG RAWA, 34200 PARIT BUNTAR, PERAK.

PETUNJUK

| | |
|--|--------------------|
| | JALAN JKR |
| | JALAN PBT |
| | JALAN PERSENDIRIAN |
| | OVERHEAD |
| | TIANG CADANGAN |
| | TIANG SEDIA ADA |

PIHAK BERKUASA MELULUS

| | |
|--|---------------------------|
| | JABATAN KERJA RAYA KERIAN |
| | |
| | |



JARAK KESELURUHAN : 32 m

| KAEDAH | JARAK | PBM |
|--------|-------|-----|
| OH | 32 m | JKR |

| | |
|------------------------|-----------------|
| JENIS PELAN | PELAN IZIN LALU |
| PELUKIS PELAN | ADIB FARHAN |
| TARIKH DIKELUARKAN | 2025-09-24 |
| MUKA SURAT | 1/1 |
| NO FAIL RUJUKAN | PINDAAN |
| KUDR/TNBB/B/09/25/0832 | 00 |

***PENGUKURAN BERDASARKAN JARAK SATELIT**